



EDGEWORTH CRESCENT

Hendon
London NW4



5 Bedrooms
6 Bathrooms
Off street parking
Offers In Excess of £2,000,000
EPC Rating: B

Situated on the popular Edgeworth Estate is this stunningly presented 5/6 bedroom, 6 bathroom detached family home arranged over 4 floors and extending to 3655sq.ft (340sq.m) of living space.



Internally the property boasts a luxury kitchen with high specification appliances plus a mobile electric bar which is open to sitting room, Dining room, Versace Porcelain Tiles, Underfloor heating, Air conditioning and glass doors leading to the beautiful landscaped rear garden housing Outbuilding with Under floor heating. There is also a terrace with walk on glass plus two electric verandas.

In the basement is the Indoor heated swimming pool with integrated jacuzzi, electric pool cover, Bose surround speakers, utility area, Study/Bedroom 6 and Boiler room.

On the first floor is the principle bedroom with Walk in Wardrobe and luxury Ensuite bathroom, two further bedrooms and two further bathrooms (One Ensuite).

On the top floor there is Another spacious bedroom with Ensuite bathroom with Air conditioning. Externally there is a carriage driveway for numerous vehicles with security Bollards.

The property is conveniently located within walking distance to both Hendon Central Underground station and Hendon Mainline Overground station, bus routes in and out of the West End and City and major road links. Chain free.



- Bullet points
- add as many as needed
- adjust position so it is in the middle of the page (vertically)
- Text should be size 12 with a line of size 5 between each point







Hendon

Hendon is a cosmopolitan, multicultural area that benefits from a relaxed pace of life and a wide range of attractive amenities. Hendon's transport connections are excellent, with the M1 nearby and easy access to central London along the Northern Line. Thanks to its diverse population, Hendon has some of the best restaurants in north London, while its popularity with families ensures there is a good selection of schools.


While Hendon property prices have done well over the last few years, the area still represents a good-value option for renting or buying when compared against other parts of London.

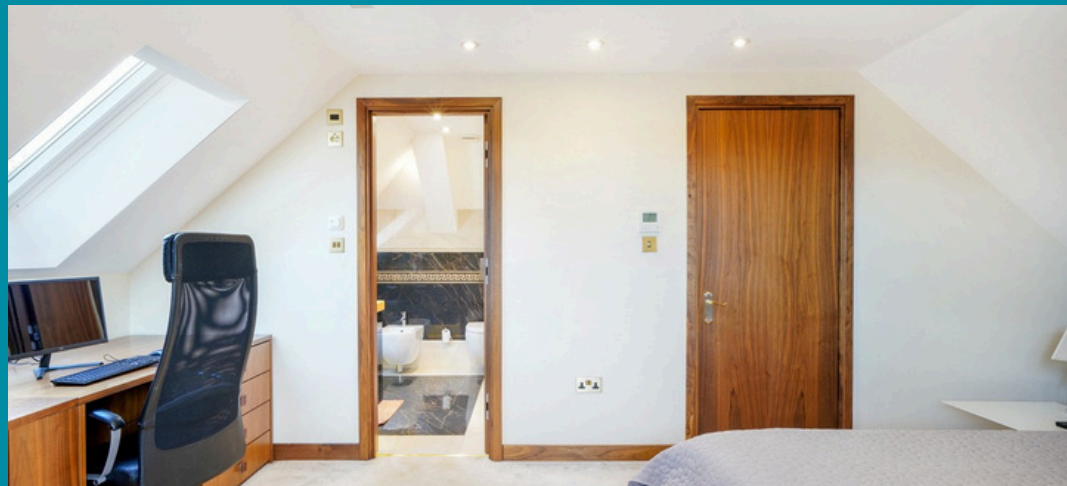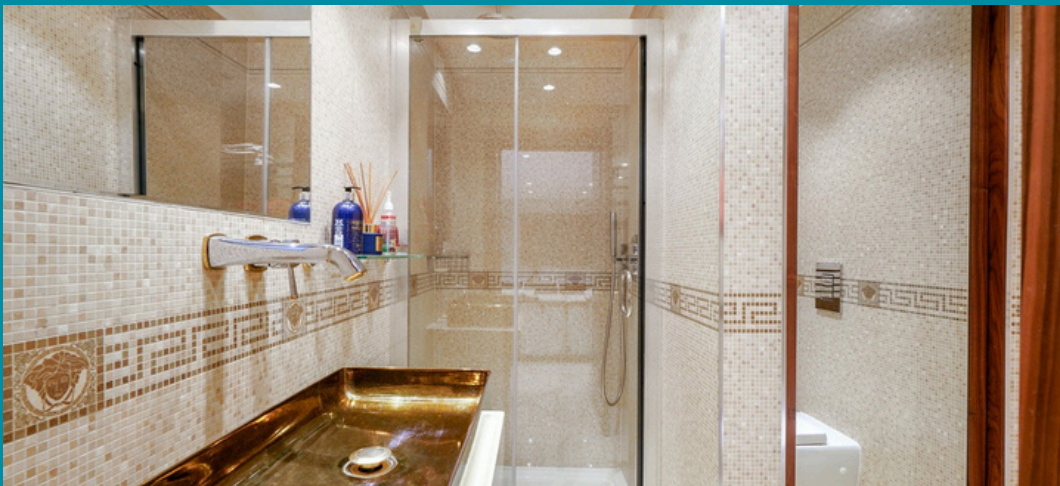

Floorplan

Approximate gross internal area

300 sqm / 3240 sqft

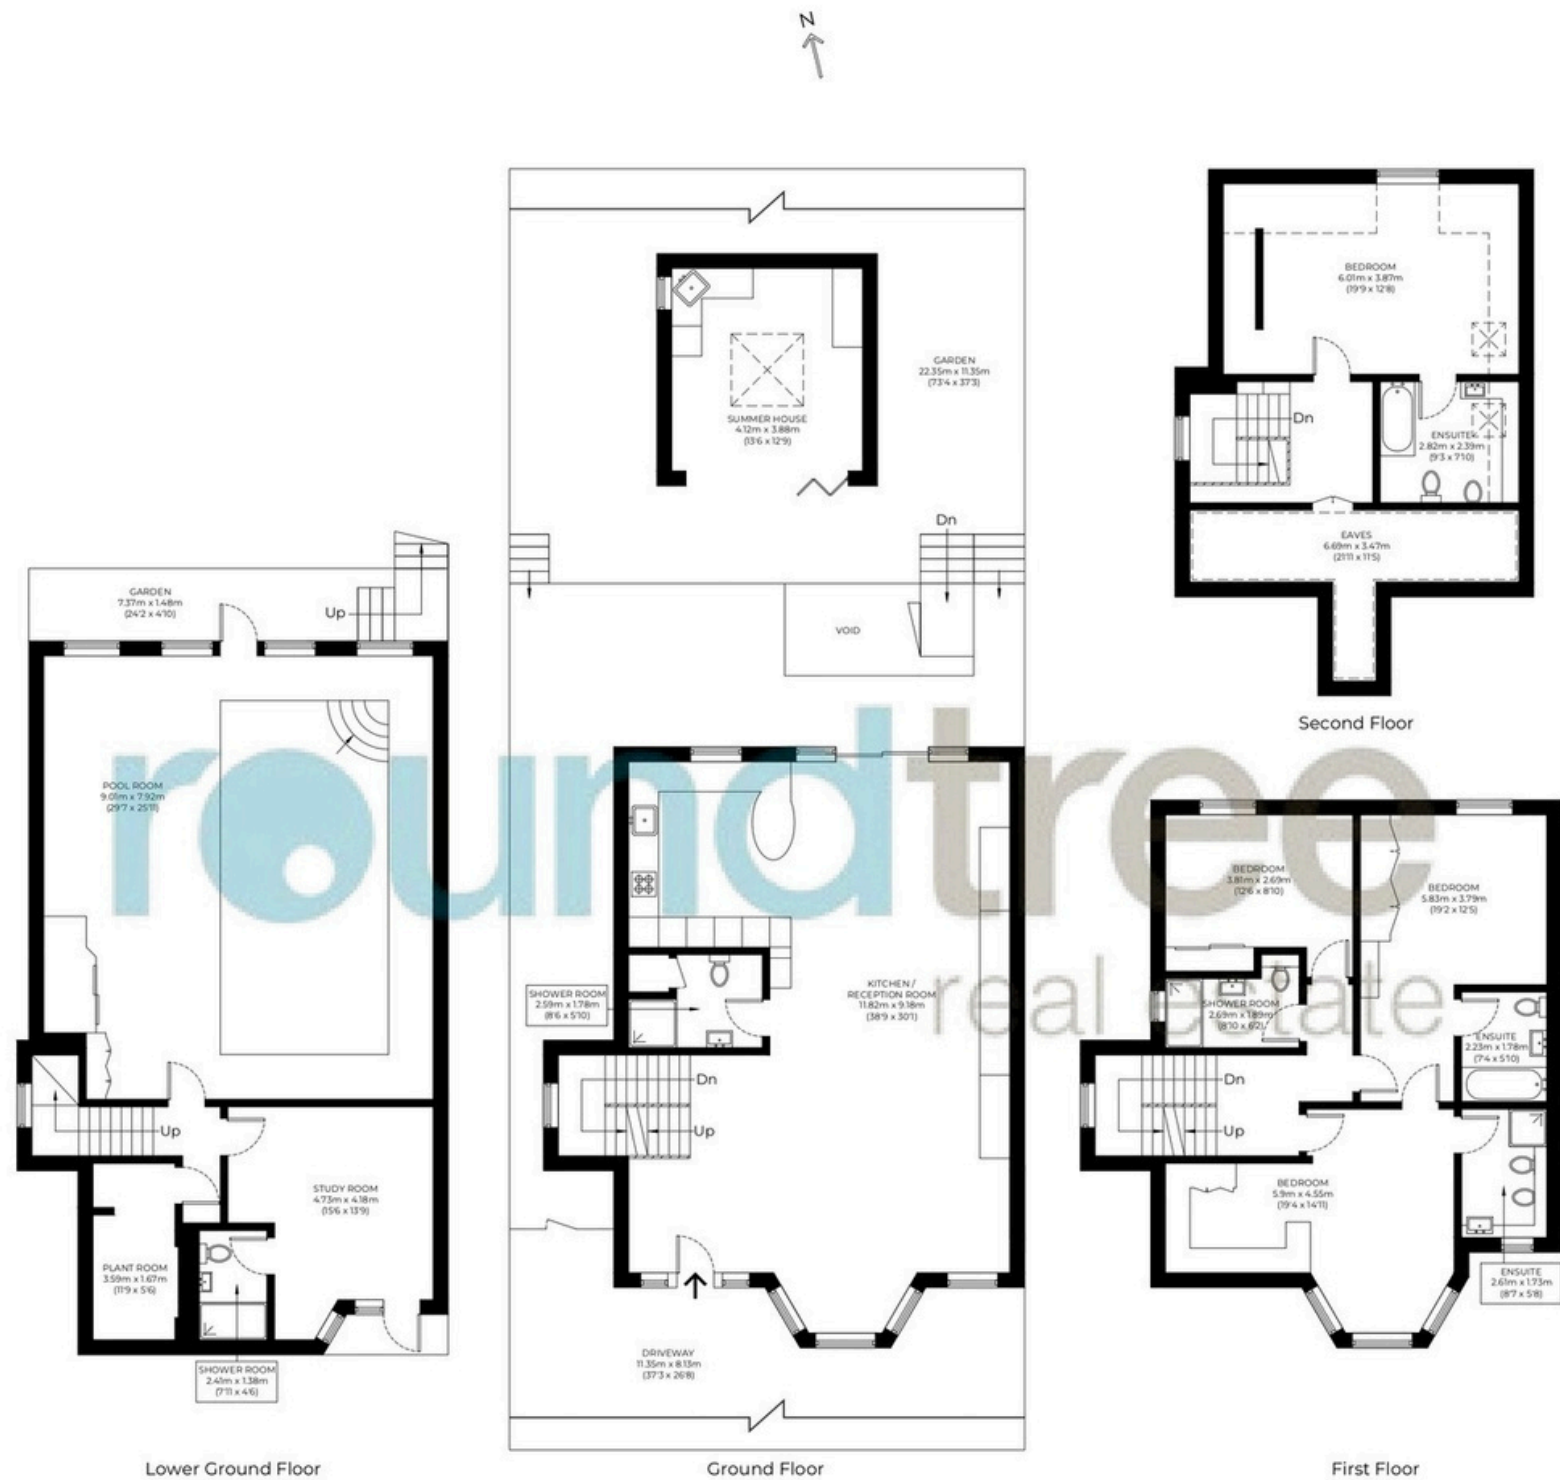

Lower Ground Floor

Ground Floor

First Floor

Second Floor

The floor plan is not to scale and measurements and areas shown are approximate and therefore should be used for illustrative purposes only. The plan has been prepared in accordance with the RICS code of Measuring Practice and whilst we have confidence that the information, it must not be relied on. Maximum widths and lengths are represented on the floor plan. If there is any aspect of particular importance, you should carry out or commission your own inspection of the property.

020 8203 2111
www.theroundtree.com

To register your interest:

020 8203 2111

sales@theroundtree.com

theroundtree.com

1 Sentinel Square, Brent Street Hendon, NW4 2EL

roundtree

real estate

General: While we endeavor to make our sales particulars fair, accurate and reliable, they are only a general guide to the property and, accordingly, if there is any point which is of particular importance to you, please contact the office and we will be pleased to check the position for you, especially if you are contemplating travelling some distance to view the property. Measurements: These approximate room sizes are only intended as general guidance. You must verify the dimensions carefully before ordering carpets or any built-in furniture. Services: Please note we have not tested the services or any of the equipment or appliances in this property, accordingly we strongly advise prospective buyers to commission their own survey or service reports before finalizing their offer to purchase. THESE PARTICULARS ARE ISSUED IN GOOD FAITH BUT DO NOT CONSTITUTE REPRESENTATIONS OF FACT OR FORM PART OF ANY OFFER OR CONTRACT. THE MATTERS REFERRED TO IN THESE PARTICULARS SHOULD BE INDEPENDENTLY VERIFIED BY PROSPECTIVE BUYERS OR TENANTS. NEITHER ROUNDTREE NOR ANY OF ITS EMPLOYEES OR AGENTS HAS ANY AUTHORITY TO MAKE OR GIVE ANY REPRESENTATION OR WARRANTY WHATEVER IN RELATION TO THIS PROPERTY.