




**4 Hopkinson Close, North Scarle,
Lincoln, LN6 9ZW**

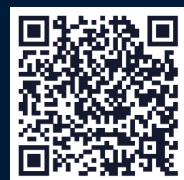

Book a Viewing!

£490,000

Situated within the picturesque rural village of North Scarle, this nearly new and immaculately presented executive detached family home occupies a generous corner plot at the end of a peaceful cul-de-sac, enjoying stunning open countryside views to the rear. Finished to an exceptional standard throughout, the property offers spacious and versatile accommodation, perfectly designed for modern family living. The welcoming Entrance Hall leads to a Cloakroom/WC, an elegant Lounge with bi-fold doors opening onto the rear garden, a separate Dining Room and an impressive open plan Kitchen/Dining Room, ideal for both everyday living and entertaining. A practical Utility Room provides additional storage and workspace, while the superb Garden Room, featuring a vaulted ceiling and bi-fold doors, creates a wonderful light filled living space with seamless access to the gardens. To the first floor, a striking galleried landing leads to four generous double Bedrooms, three of which benefit from stylish en-suite Shower Rooms, together with a luxurious four piece Family Bathroom. Externally, the property enjoys an enviable corner plot with beautifully maintained gardens to the front, side and rear, backing directly onto open fields and offering a high degree of privacy. A block paved driveway provides ample off road parking and includes an electric vehicle charging point, alongside a detached single garage. This outstanding family home combines contemporary luxury with a peaceful village setting, and an internal viewing is highly recommended to fully appreciate the quality of accommodation and spectacular countryside surroundings. NO CHAIN.



4 Hopkinson Close, North Scarle, Lincoln, LN6 9ZW



SERVICES

Mains electricity, water and drainage. Air source heat pump.

EPC RATING – B

COUNCIL TAX BAND – E.

LOCAL AUTHORITY - North Kesteven District Council.

TENURE - Freehold.

VIEWINGS - By prior appointment through Mundys.

LOCATION

North Scarle is a small rural village situated 8.5 miles South-West of Lincoln and 8.5 miles North of Newark. The village is small and relatively unspoiled comprising mostly residential housing and a small number of business premises. The village also has a public house (The White Hart), Post Office, Parish Church, Village Hall, Methodist Hall, Sports Field (comprising tennis courts, bowling green, children's play area, cricket and football pitches), Primary School and Heritage Room.



ACCOMMODATION

HALL

With staircase to the first floor, underfloor heating and spotlights.

DINING ROOM

12' 5" x 13' 0" (3.80m x 3.98m) With double glazed window to the front aspect and underfloor heating.

LOUNGE

12' 4" x 16' 8" (3.78m x 5.10m) With double glazed Bifold doors to the rear garden, underfloor heating and spotlights.



CLOAKROOM/WC

With close coupled WC, wash hand basin in a vanity style unit, tiled flooring with underfloor heating, tiled splashbacks and spotlights.

KITCHEN/DINER

26' 11" x 9' 9" (8.21m x 2.99m) Fitted with a stylish range of wall and base units with Quartz work surfaces, stainless steel under mount 1½ bowl sink unit with side drainer and mixer tap over, integrated dishwasher, twin electric ovens, induction hob with extractor fan over, space for American fridge freezer, breakfast bar, double glazed windows to the rear and front aspects, tiled flooring with underfloor heating and spotlights.



UTILITY ROOM

6' 10" x 5' 10" (2.10m x 1.80m) Fitted with a range of wall and base units (to compliment the kitchen) with work surfaces over, under mount stainless steel sink with mixer tap over, spaces for washing machine and tumble dryer, tiled flooring with underfloor heating, door to the garden and spotlights.

GARDEN ROOM

11' 9" x 17' 3" (3.60m x 5.27m) With double glazed windows to the front and rear aspects, double glaze Bifold doors onto the garden, vaulted ceiling with four Velux windows, tiled flooring with underfloor heating and spotlights.



GALLERIED FIRST FLOOR LANDING

With double glazed window to the front aspect, airing cupboard, radiator and spotlights.

BEDROOM 1

14' 4" x 12' 6" (4.39m x 3.83m) With a range of fitted wardrobes, double glazed window to the rear aspect with open field views and a radiator.



EN-SUITE SHOWER ROOM

Fitted with a three piece suite comprising of shower cubicle, twin wash hand basins in a vanity unit and close coupled WC, partly tiled walls, tiled flooring, chrome towel radiator, spotlights, shaver point and double glazed window to the side aspect.

BEDROOM 2

9' 9" x 8' 10" (2.99m x 2.70m) With double glazed window to the front aspect and radiator.

EN-SUITE SHOWER ROOM

Fitted with a three piece suite comprising of shower cubicle, wash hand basin in a vanity unit and close coupled WC, chrome towel radiator, tiled flooring, partly tiled walls, spotlights and shaver point.



BEDROOM 3

9' 8" x 9' 3" (2.97m x 2.82m) With double glazed window to the rear aspect with open field views and radiator.

EN-SUITE SHOWER ROOM

Fitted with a three piece suite comprising of shower cubicle, wash hand basin in a vanity unit and close coupled WC, chrome towel radiator, tiled flooring, partly tiled walls, spotlights and shaver point.

BEDROOM 4

12' 3" x 11' 2" (3.74m x 3.42m) With double glazed window to the front aspect and radiator.



FAMILY BATHROOM


Fitted with a four piece comprising of panelled bath, shower cubicle, wash hand basin in a vanity style unit and close coupled WC, partly tiled walls, tiled flooring, chrome towel radiator, shaver point, spotlights and double glazed window to the rear aspect.

OUTSIDE

The property sits at the end of a cul de sac. To the front there is a lawned garden and a block paved driveway providing off street parking for multiple vehicles and giving access to the garage. The garage has an up and over door to the front, side personal door, light and power. The property sits on a generous corner plot with enclosed gardens to the side and rear which are mainly laid to lawn with patio seating area and overlooking open fields.





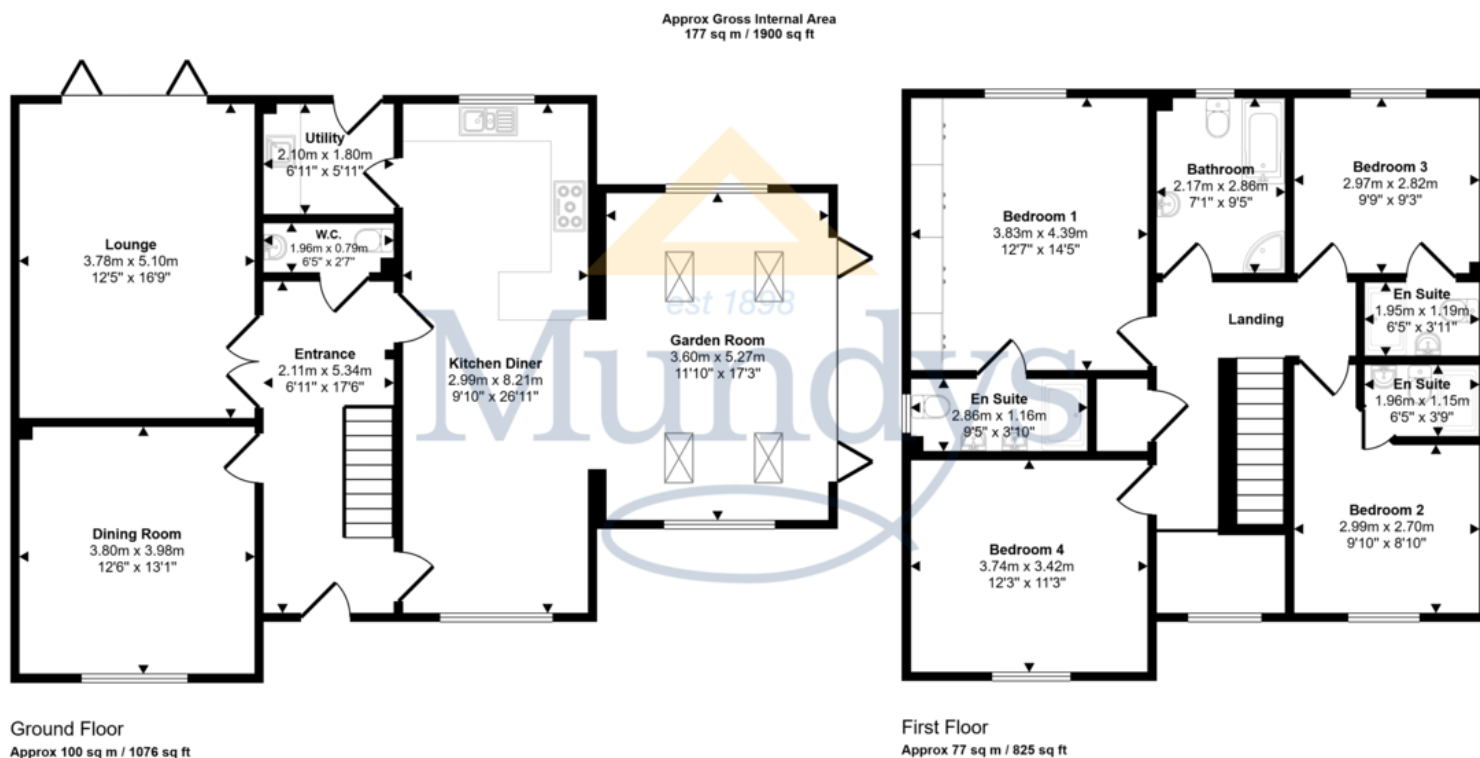

This floorplan is only for illustrative purposes and is not to scale. Measurements of rooms, doors, windows, and any items are approximate and no responsibility is taken for any error, omission or mis-statement. Icons of items such as bathroom suites are representations only and may not look like the real items. Made with Made Snappy 360.

WEBSITE

Our detailed website shows all our available properties and also gives extensive information on all aspects of moving home, local area information and helpful information for buyers and sellers. This can be found at mundys.net

SELLING YOUR HOME – HOW TO GO ABOUT IT

We are happy to offer FREE advice on all aspects of moving home, including a Valuation by one of our QUALIFIED/SPECIALIST VALUERS. Ring or call into one of our offices or visit our website for more details.

REFERRAL FEE INFORMATION – WHO WE MAY REFER YOU TO

Sills & Betteridge, Ringrose Law LLP, Burton and Co, Bridge McFarland, Dale & Co and Gilson Gray who will be able to provide information to you on the Conveyancing services they can offer. Should you decide to use these Conveyancing Services then we will receive a referral fee of up to £150 per sale and £150 per purchase from them.

CWH and J. Walter will be able to provide information and services they offer relating to Surveys. Should you decide to instruct then we will receive a referral fee of up to £125.

Claverings will be able to provide information and services they offer relating to removals. Should you decide to instruct then we will receive a referral fee of up to £125.

Mundys Financial Services who will be able to offer a range of financial service products. Should you decide to instruct Mundys Financial Services we will receive a commission from them of £250 and in addition, the individual member of staff who generated the lead will receive £50.

BUYING YOUR HOME

An Independent Survey gives peace of mind and could save you a great deal of money. For details, including RICS Home Buyer Reports, call 01522 556088 and ask for Steven Spivey MRICS.

GETTING A MORTGAGE

We would be happy to put you in touch with our Financial Adviser who can help you to work out the cost of financing your purchase.

NOTE

1. None of the services or equipment have been checked or tested.
2. All measurements are believed to be accurate but are given as a general guide and should be thoroughly checked.

GENERAL

If you have any queries with regard to a purchase, please ask and we will be happy to assist. Mundys makes every effort to ensure these details are accurate, however they for themselves and the vendors (Lessors) for whom they act as Agents give notice that:

1. The details are a general outline for guidance only and do not constitute any part of an offer or contract. No person in the employment of Mundys has any authority to make or give representation or warranty whatever in relation to this property.
2. All descriptions, dimensions, references to condition and necessary permissions for use and occupation and other details should be verified by your self on inspection, your own advisor or conveyancer, particularly on items stated here in as not verified.

Regulated by RICS. Mundys is the trading name of Mundys Property Services LLP registered in England NO. OC353705. The Partners are not Partners for the purposes of the Partnership Act 1890. Registered Office 29 Silver Street, Lincoln, LN2 1AS.

29 – 30 Silver Street
Lincoln
LN2 1AS
01522 510044

22 Queen Street
Market Rasen
LN8 3EH
01673 847487

Agents Note: Whilst every care has been taken to prepare these sales particulars, they are for guidance purposes only. All measurements are approximate and are for general guidance purposes only and whilst every care has been taken to ensure their accuracy, they should not be relied upon and potential buyers are advised to recheck the measurements.

www.mundys.net