

## DORSET HOUSE 30 DORSET GARDENS BRIGHTON, BN2 1RL

£1,450 PER MONTH


\*ALL VIEWING SPACES HAVE NOW BEEN FILLED\*

Superb, two bedroom, fully furnished, first floor apartment in the heart of Brighton. Having recently undergone redecoration throughout, the property boasts bright and spacious accommodation comprising; two double bedrooms, modern shower room and open plan kitchen / living with all white goods included. The property further benefits from two balconies and a rear roof terrace.

Located in one of the most sought-after locations in the city, being moments from Brighton seafront plus a range of popular, independent cafes, bars, and shops within Kemp Town. The city centre shops are also easily accessible as is Brighton mainline station providing regular and direct links to London.

**Nicholas  
James**

SALES LETTINGS AUCTIONS

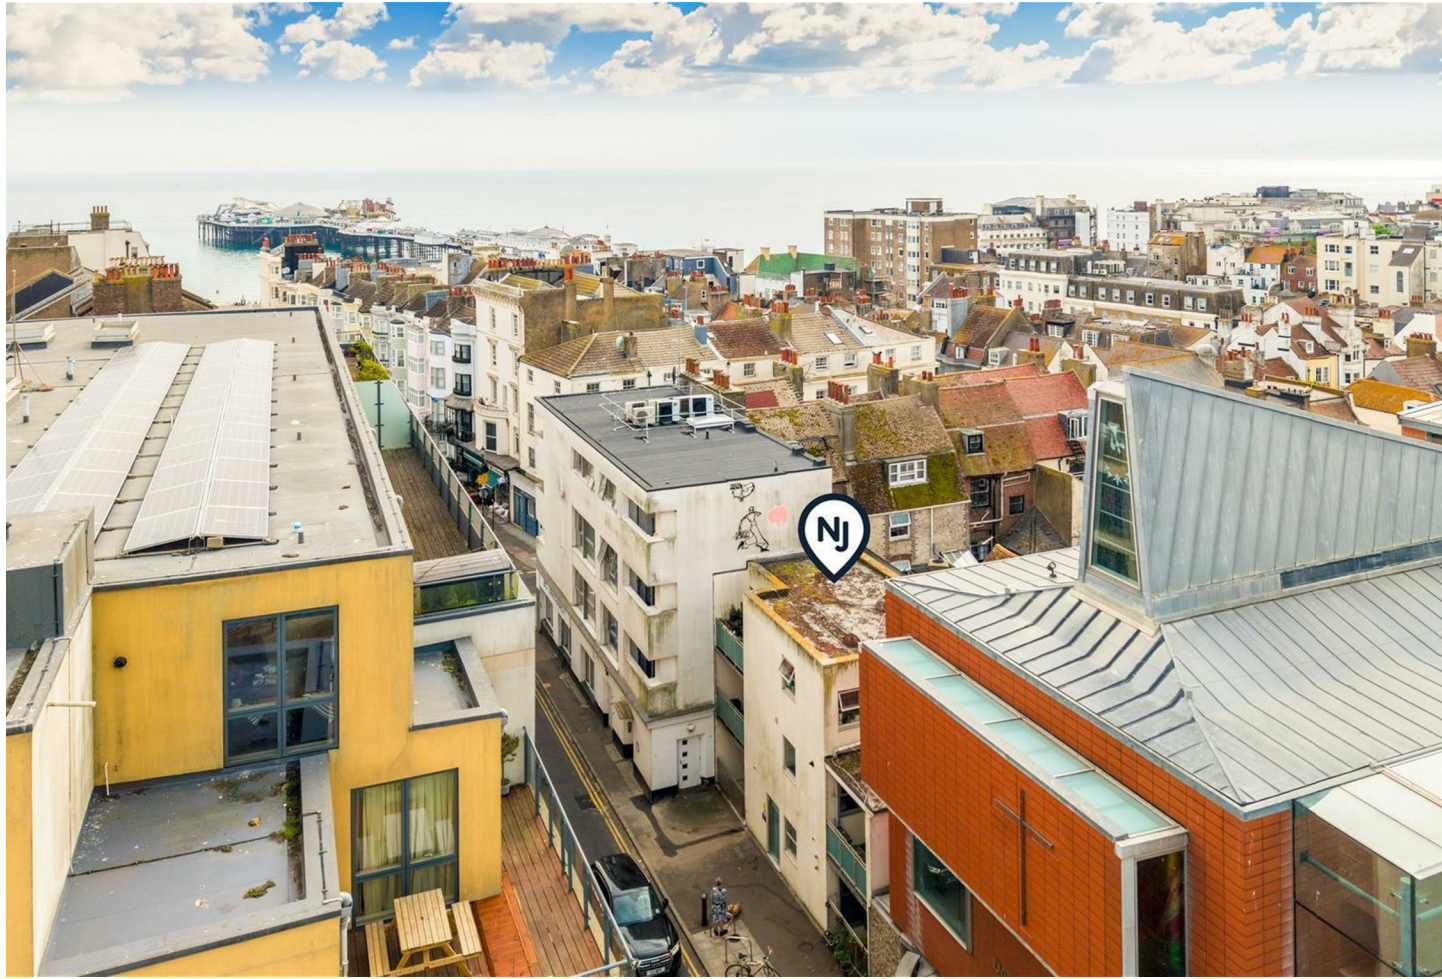



# Dorset Gardens

Approximate Gross Internal Area = 49.5 sq m / 533 sq ft

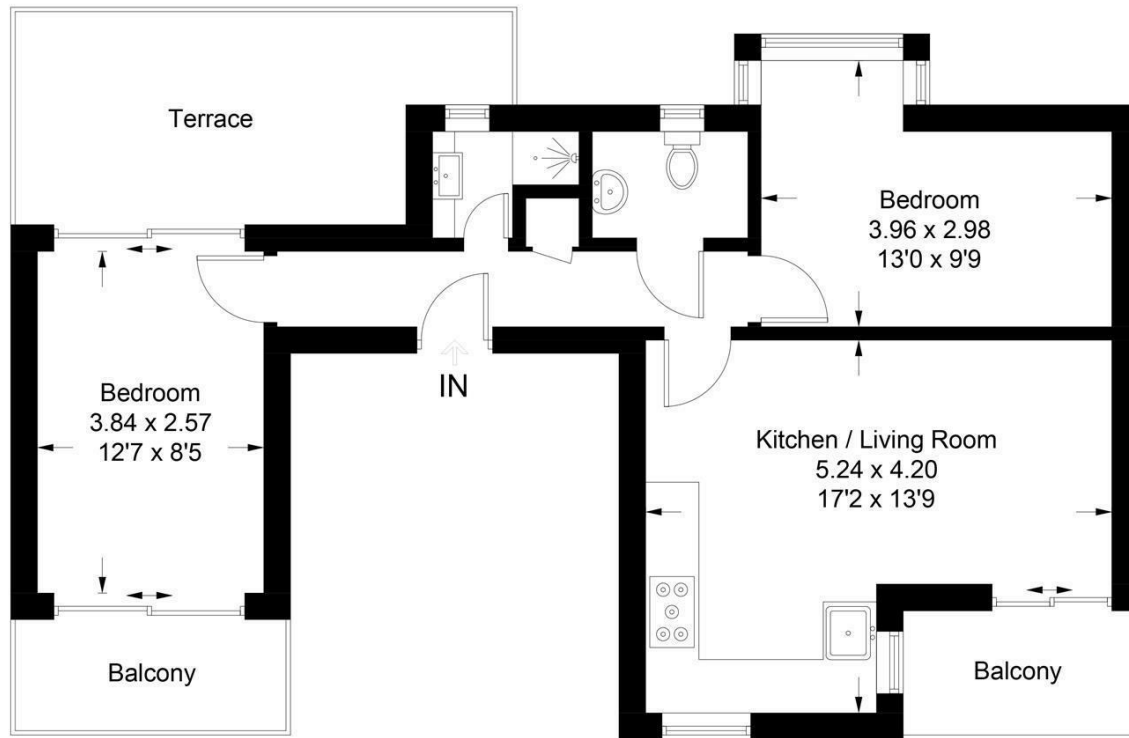


Illustration for identification purposes only, measurements are approximate, not to scale. Fourlabs.co © (ID1305999)



Energy Efficiency Rating		
	Current	Potential
<i>Very energy efficient - lower running costs</i>		
(92 plus) <b>A</b>		
(81-91) <b>B</b>		
(69-80) <b>C</b>		
(55-68) <b>D</b>		
(39-54) <b>E</b>		
(21-38) <b>F</b>		
(1-20) <b>G</b>		
<i>Not energy efficient - higher running costs</i>		
<b>England &amp; Wales</b>	EU Directive 2002/91/EC	

Agents Note: Whilst every care has been taken to prepare these particulars, they are for guidance purposes only. All measurements are approximate and are for general guidance purposes only and whilst every care has been taken to ensure their accuracy, they should not be relied upon and potential buyers/tenants are advised to recheck the measurements

Hove Sales  
 Ground Floor 8 The Drive  
 Hove  
 East Sussex  
 BN3 3JA

01273 917915  
 hello@nicholasjamesproperty.co.uk  
 www.nicholasjamesproperty.co.uk

**Nicholas  
 James**

SALES LETTINGS AUCTIONS