



Azalea Terrace South, Ashbrooke, Sunderland

Offers over £70,000







An attractive two bedroom, second floor flat enjoying a most convenient situation on the periphery of the city centre. The private accommodation is well presented and briefly includes a hall, lounge, kitchen, two bedrooms and a bathroom/wc. Benefits of the property include gas central heating to radiators and the use of delightful communal gardens. This location is ideally placed for easy access to shops, schools, Sunderland University, Sunderland Royal Hospital and transport connections including Park Lane Metro Station. Early viewing is highly recommended.

MAIN ROOMS AND DIMENSIONS

All on Second Floor

Access via entrance door.

Entrance Hall



Radiator.

Lounge 13'4" x 11'4"



2x single glazed windows, 2x radiators and bioethonal stove.

Kitchen 11'7" x 5'10"



Range of wall and base units with countertops over


incorporating a single bowl stainless steel sink and drainer with mixer tap. Integrated oven with gas hobs and cooker hood. Space for a fridge freezer and washing machine. 2x single glazed windows and radiator.

Bedroom 1 11'6" x 11'4"



2x single glazed windows, 2x radiators and built in storage.

Bedroom 2 7'6" x 9'0"

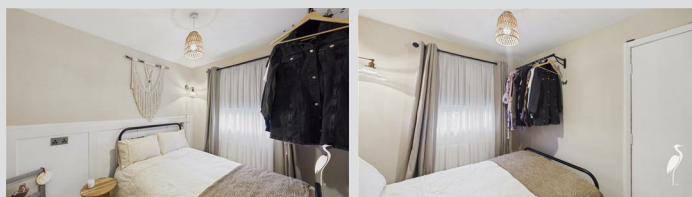

Single glazed window and radiator.

Bathroom



Low level WC, washbasin and bath with shower over, single glazed window and heated towel rail.

Outside



Communal garden to rear of property.

Council Tax Band

The Council Tax Band is Band A.

Tenure Leasehold

We are advised by the Vendors that the property is Leasehold. We have been advised by the vendor the Lease Term is 125 years from 19/3/1984.

The service charge is £1,158.85 per annum.

Ground rent review period (year/month) - to be confirmed
Annual Ground rent increase % - to be confirmed

Any prospective purchaser should clarify this with their Solicitor.

Important Notice - Particulars

Peter Heron Ltd for themselves and for the vendors of this property whose agents they are, give notice that:-
The particulars are set out for general guidance only for the intending Purchasers and do not constitute part of an offer or contract. Whilst we endeavour to make our sales particulars accurate and reliable, if there is anything of particular importance which you feel may influence your decision to purchase, please contact the office and we will be pleased to check the information. Do so particularly, if contemplating travelling some distance to view the property.
All descriptions, dimensions, references to conditions and

Visit www.peterheron.co.uk or call 0191 510 3323

Tried. Trusted. Recommended. City Branch 20 Fawcett Street Sunderland SR1 1RH Fulwell Branch 15 Sea Road Fulwell Sunderland SR6 9BS

MAIN ROOMS AND DIMENSIONS

necessary permissions for use and occupation and other details are given in good faith, and are believed to be correct, however any intending purchasers should not rely on them that statements are representations of fact, but must satisfy themselves by inspection or otherwise as to the correctness of each of them. Independent property size verification is recommended.

Lease details, service charges and ground rent (where applicable) are given as a guide only and should be checked and confirmed by your Solicitor prior to exchange of contracts. No person in the employment of Peter Heron Ltd has any authority to make or give any representation or warranty whatever in relation to this property or these particulars, nor to enter into any contract on behalf of Peter Heron Ltd, nor into any contract on behalf of the Vendor. The copyright of all details and photographs remain exclusive to Peter Heron Ltd.

Please note that in the event the purchaser uses the services of Peter Heron Conveyancing in the purchase of their home, Peter Heron Ltd will be paid a completion commission of £300.00 by Movewithus Ltd.

Fawcett Street Viewings


To arrange an appointment to view this property please contact our Fawcett Street branch on 0191 510 3323 or book viewing online at peterheron.co.uk

Opening Times

Monday to Friday 9.00am - 5.00pm Saturday 9.00am - 12noon


Ombudsman

Peter Heron Estate Agents are members of The Property Ombudsman and subscribe to The Property Ombudsman Code of Practice.

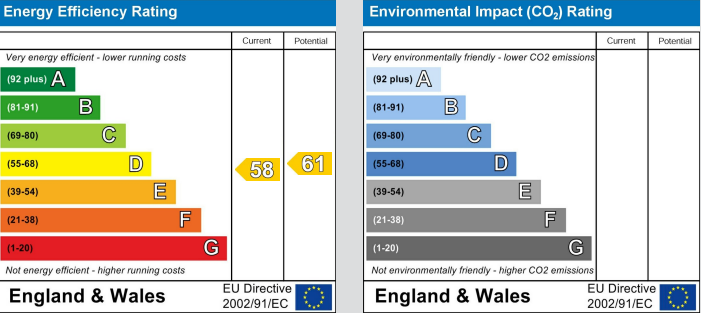

Visit www.peterheron.co.uk or call 0191 510 3323

Tried. Trusted. Recommended. City Branch 20 Fawcett Street Sunderland SR1 1RH Fulwell Branch 15 Sea Road Fulwell Sunderland SR6 9BS

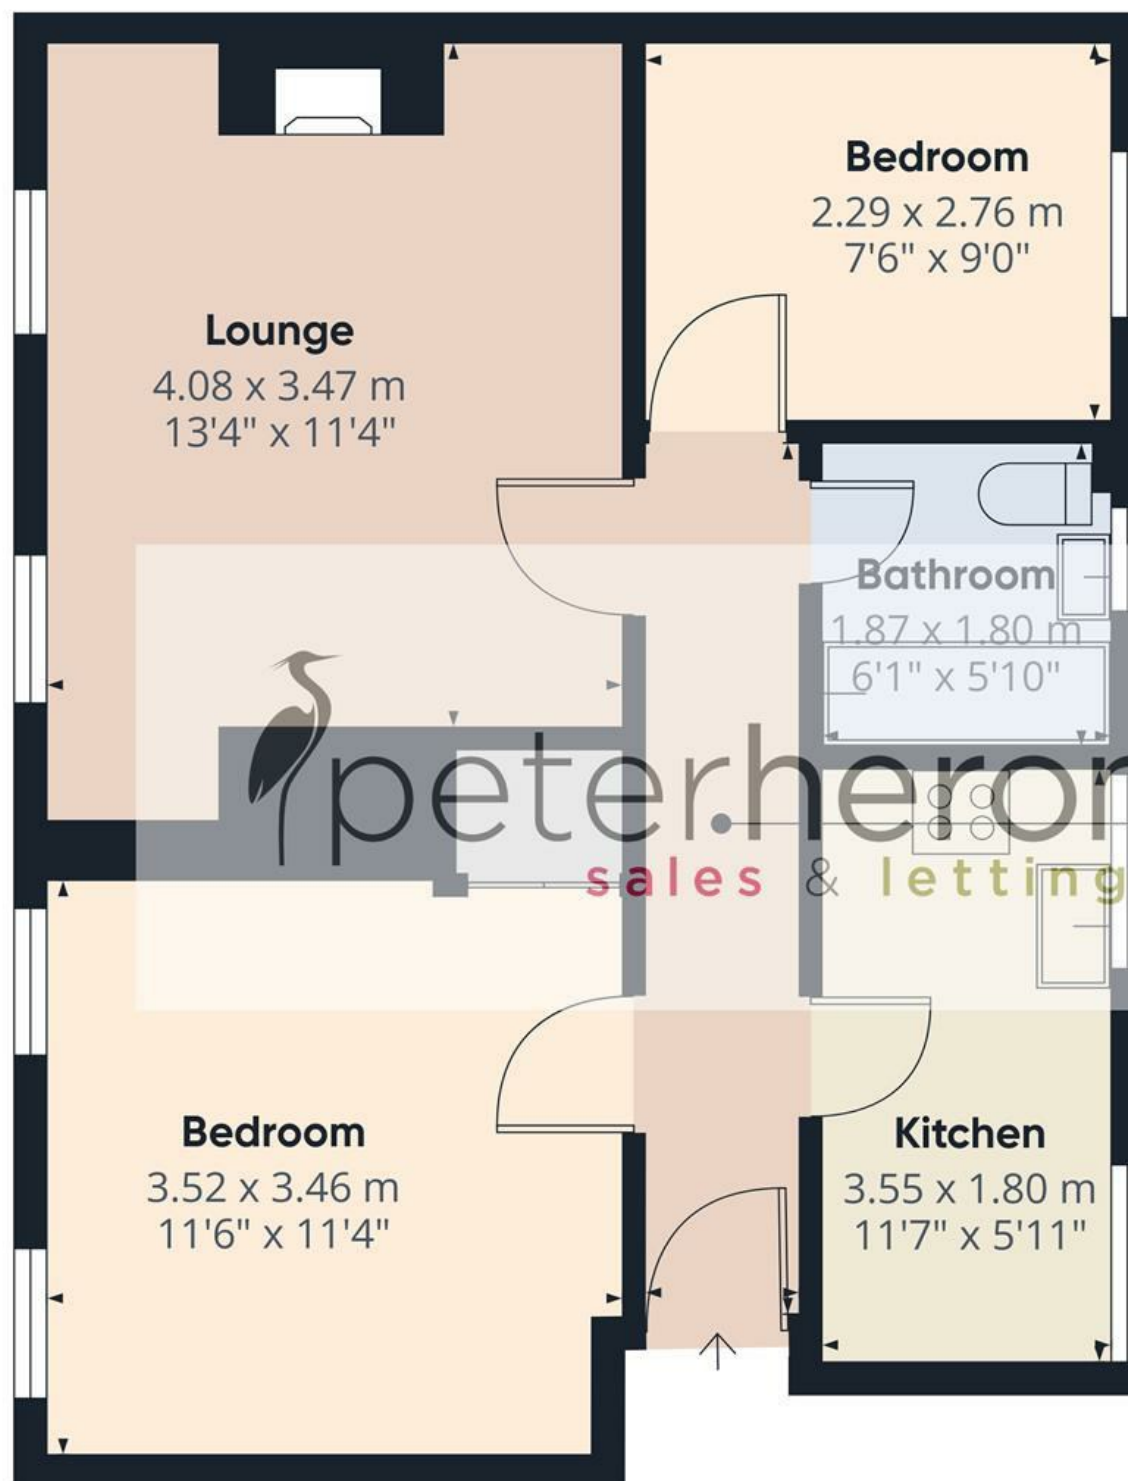

Approximate total area⁽¹⁾

47.7 m²

515 ft²

(1) Excluding balconies and terraces

Calculations reference the RICS IPMS 3C standard. Measurements are approximate and not to scale. This floor plan is intended for illustration only.

GIRAFFE360