



Western Lane

Minehead TA24 8BZ


Price £200,000 Leasehold

			E
2	1	1	EPC

Wilkie May
& Tuckwood

Floorplan

Approx Gross Internal Area
65 sq m / 700 sq ft

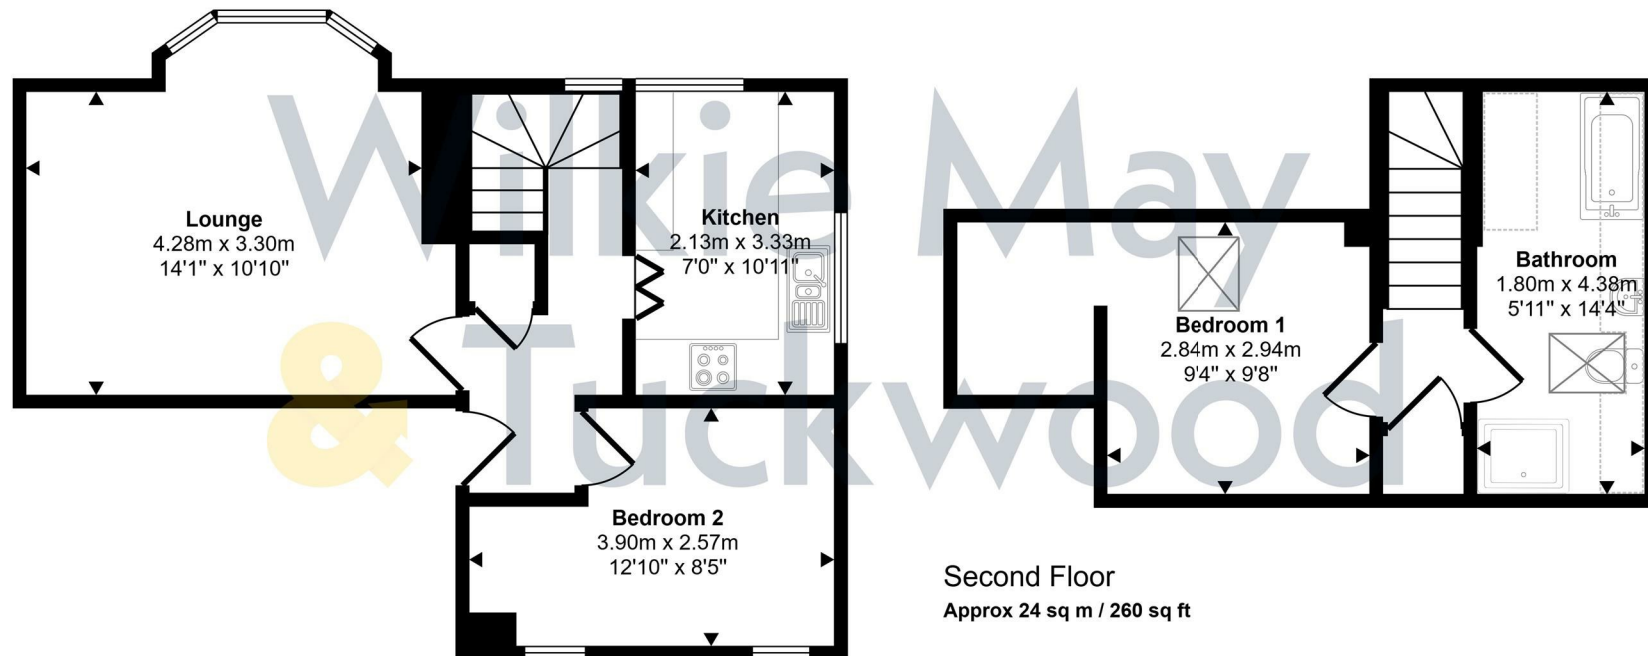

First Floor
Approx 41 sq m / 440 sq ft

 Denotes head height below 1.5m

This floorplan is only for illustrative purposes and is not to scale. Measurements of rooms, doors, windows, and any items are approximate and no responsibility is taken for any error, omission or mis-statement. Icons of items such as bathroom suites are representations only and may not look like the real items. Made with Made Snappy 360.

Description

A beautifully presented first-floor two-bedroom maisonette forming part of an attractive former hotel, enviably situated on the slopes of the highly sought-after North Hill area of Minehead.

- Beautiful views
- Private garden
- Allocated parking space
- Well presented
- Gas fired central heating
- Walking distance to shops & town centre



Converted approximately thirty years ago into four individual residences and managed by Bridgedale Court Management Company Limited, the property enjoys the benefits of gas-fired central heating, delightful views across the town towards the surrounding hills, a private garden area, and an allocated parking space.

The accommodation is thoughtfully arranged over two floors and, in brief, comprises a communal entrance door opening into an elegant entrance hall, with stairs rising to the first floor. A private front door leads into the hallway, providing access to the lounge and kitchen, together with bedroom two, and benefiting from an understairs storage cupboard, radiator, and staircase rising to the second floor.

The lounge is a particularly well-proportioned and light-filled reception room, enhanced by an attractive bay window with delightful views across the town towards the surrounding hills. The kitchen is modern and beautifully appointed with a breakfast bar. Fitted with a comprehensive range of wall and base units with work surfaces incorporating a sink and drainer with stylish glass splashback. Integrated appliances include an oven with hob and extractor hood above, whilst there is further



space and plumbing for a washing machine. Dual aspect windows to the front and side elevations.

Bedroom two is a comfortable double room enjoying a pleasant rear aspect via two windows.

To the second floor, a landing area provides access to an airing cupboard housing the gas-fired boiler. The principal bedroom is an attractive room featuring a walk-in wardrobe, radiator, loft access, and a Velux-style window enjoying delightful elevated views.

The bathroom is modern and comprises of bath, separate walk-in shower, WC and wash basin. Character features include an attractive beamed ceiling with inset downlighters, complemented by a heated towel rail and a Velux-style window to the side elevation.

Outside there is a private garden area predominately laid to lawn. There is also an allocated parking space.

TENURE: The property is Leasehold and is held under the terms of a Lease dated the 26th May 1995 granted for the term of 999 years from the 25th March 1989. There is a service charge payable under the terms of the Lease which currently amounts to £1,620 per annum.



GENERAL REMARKS AND STIPULATIONS:

Tenure: Leasehold

Services: Main gas, mains electricity, mains drainage

Local Authority:

Property Location: Council Tax Band: C

Broadband and mobile coverage: We understand that there is good outdoor mobile coverage. The maximum available broadband speeds are 1800 Mbps download and 220 Mbps upload. We

recommend you check coverage on <https://checker.ofcom.org.uk/>.


Flood Risk: Surface Water: Very low risk Rivers and the Sea: Very low risk Reservoirs: Unlikely **Groundwater:** Outside of a groundwater flood alert area. We recommend you check the risks

on <http://www.gov.uk/check-long-term-flood-risk>

Planning: Local planning information is available on <http://www.somersetwestandtaunton.gov.uk/asp/>

IMPORTANT NOTICE Wilkie May & Tuckwood for themselves and for the vendors of the property, whose agents they are, give notice that: 1. the particulars are intended to give a fair and substantially correct overall description for the guidance of intending purchaser and do not constitute part of an offer or contract. Prospective purchasers should not rely on them as statements or representations of fact, but must satisfy themselves by inspection or otherwise as to the correctness of each of them. 3. No person in the employment of Wilkie May & Tuckwood has any authority to make or give any representations or warranty whatever in relation to this property on behalf of Wilkie May & Tuckwood, nor enter into any contract on behalf of the vendor. 4. No responsibility can be accepted for any expenses incurred by intending purchasers in inspecting properties which have been sold, let or withdrawn. Photographs taken and details prepared 8th July 2026. MEASUREMENTS AND OTHER INFORMATION All measurements are approximate. While we endeavour to make our sales particular accurate and reliable, if there is any point which is of particular importance to you, please contact the office and we will be pleased to check the information with you.

Code of Practice for Residential Estate Agents: Effective from 1 August 2011: 8. Financial Evaluation 8a At the time that an offer has been made and is being considered by the seller, you must take reasonable steps to find out from the prospective buyer the source and availability of his funds for buying the property and pass this information to the seller. Such information will include whether the prospective buyer needs to sell a property, requires a mortgage, claims to be a cash buyer or any combination of these. Such relevant information that is available should be included in the Memorandum of Sale having regard to the provisions of the Data Protection Act 8b These reasonable steps must continue after acceptance of the offer until exchange of contracts (in Scotland, conclusion of missives) and must include regular monitoring of the prospective buyer's progress in achieving the funds required, and reporting such progress to the seller. The agent has not tested any apparatus, equipment, fixtures and fittings or services and so cannot verify that they are in working order or fit for their purpose. A Buyer is advised to obtain verification from their solicitor. References to the tenure of the Property are based on information supplied by the Seller. The agent has not had sight of the title documents. A Buyer is advised to obtain verification from their solicitor.

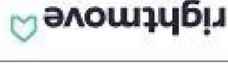

Tel: 01643 704400
Wilkie May & Tuckwood 6 Wellington Square, Minehead, Somerset,
TA24 6NH

