


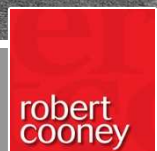

Holyoake Mountway Road, Bishops Hull TA1 5DS

£250,000




In this convenient location within Castle School catchment, walking distance of Musgrove Park Hospital and 1.6 miles of Taunton town centre is this well presented 2 double bedroomed end-terraced house with 3 reception rooms, enclosed courtyard garden to rear and driveway parking.






- ### Features
- Entrance Hall
 - Living Room
 - Dining Room with French doors to garden
 - Fitted Kitchen
 - Utility Room
 - Family Room
 - Master Bedroom with fitted wardrobes
 - Further double Bedroom
 - Family Bathroom with separate shower and Velux window
 - Enclosed courtyard garden to rear
 - Driveway parking
 - Gas central heating
 - Double glazing
 - The Castle School catchment
 - Council tax band C
 - What3words:
///same.cave.notice

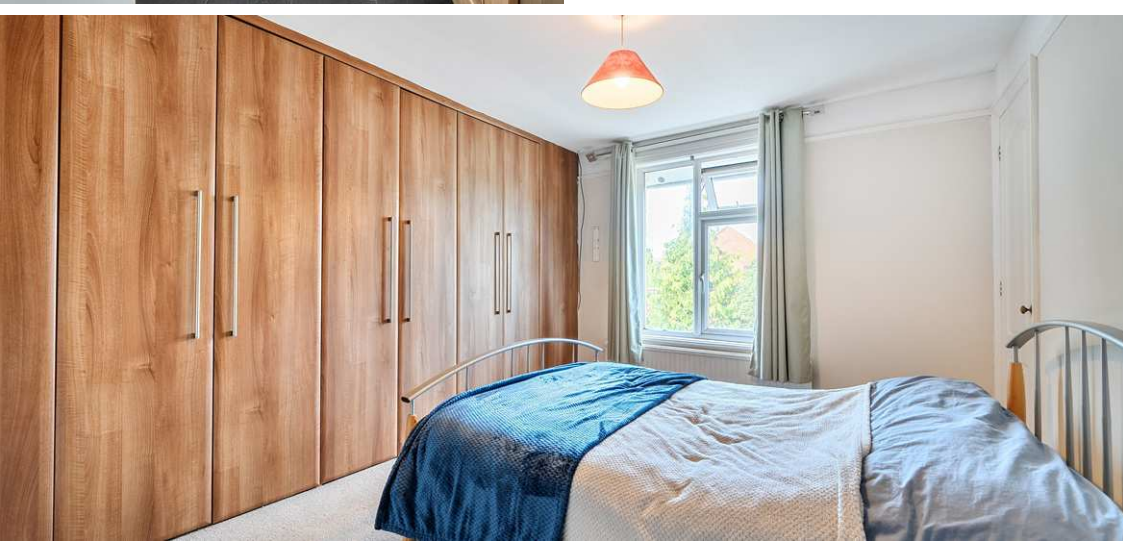


Holyoake, Mountway Road, Bishops Hull, Taunton, TA1 5DS

Approximate Area = 1154 sq ft / 107.2 sq m

For identification only - Not to scale

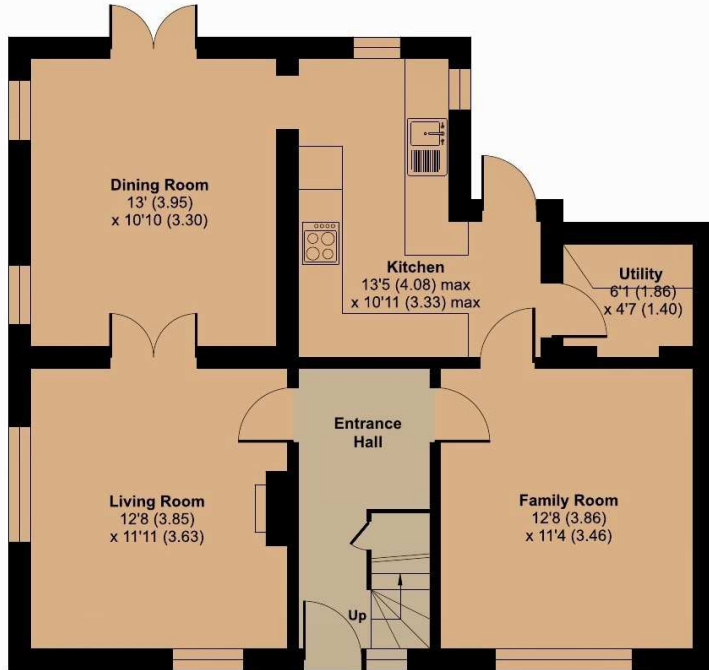

GROUND FLOOR

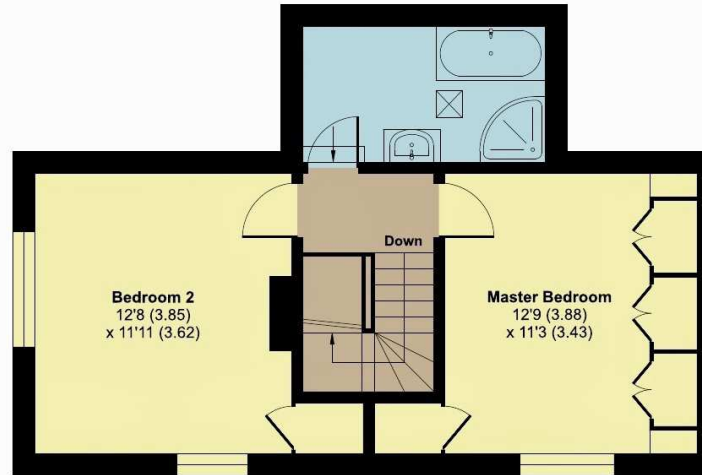

FIRST FLOOR



Viewing strictly through the selling agents:

Robert Cooney

Corporation Street, Taunton,
Somerset TA1 4AW


Telephone 01823 230 230

taunton@robertcooney.co.uk

www.robertcooney.co.uk



Floor plan produced in accordance with RICS Property Measurement 2nd Edition, Incorporating International Property Measurement Standards (IPMS2 Residential). © nichecom 2026. Produced for Robert Cooney. REF: 1438998

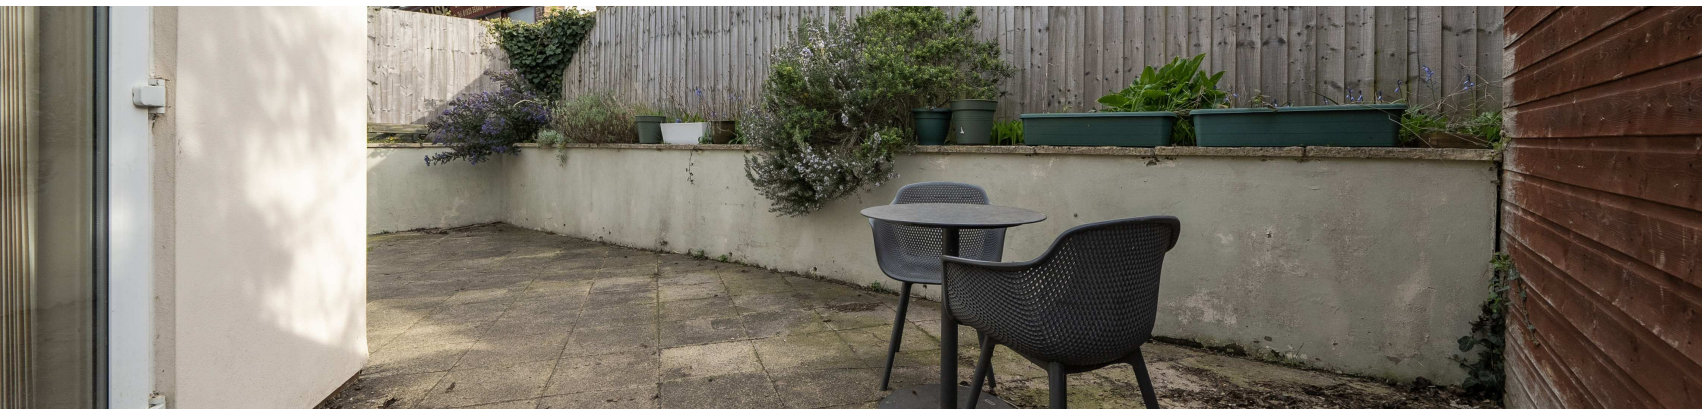

For clarification, we wish to inform prospective purchasers that: these particulars are set out as a general outline only for the guidance of intended purchasers, and do not constitute, nor constitute part of, an offer or contract; all descriptions, dimensions, references to condition and necessary permission for use and occupation, and other details, are given without responsibility and any intending purchasers should not rely on them as statements or representation of fact, but must satisfy themselves by inspection or otherwise as to the correctness of each of them; no person in the employment of Robert Cooney has any authority to make or give any representation or warranty whatever in relation to this property; we have not carried out a detailed survey nor tested the services, appliances and specific fittings.

robert
cooney