



36 Redwood Way, Barnet
Barnet

£250,000

36 Redwood Way

Barnet

A chain free 1 bedroom 1st floor purpose built flat comprising and open plan reception/kitchen area with the benefit of having an extended lease.

Council Tax band C.



Council Tax band: C

Tenure: Leasehold

EPC Energy Efficiency Rating: C

EPC Environmental Impact Rating: C

- One bedroom
- one Reception Room
- One Bathroom
- First Floor

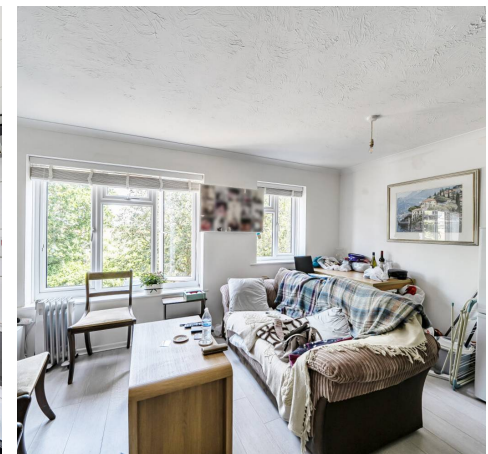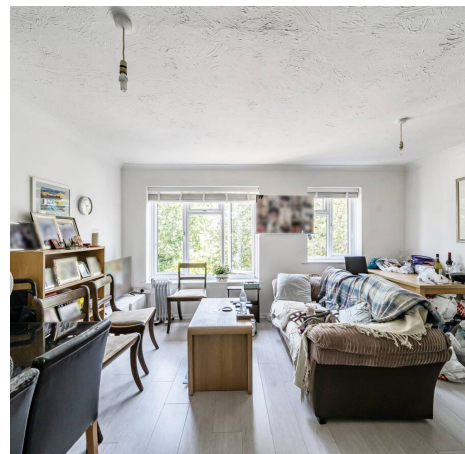




Redwood Way, Barnet, EN5

Approximate Area = 372 sq ft / 34.6 sq m

For identification only - Not to scale

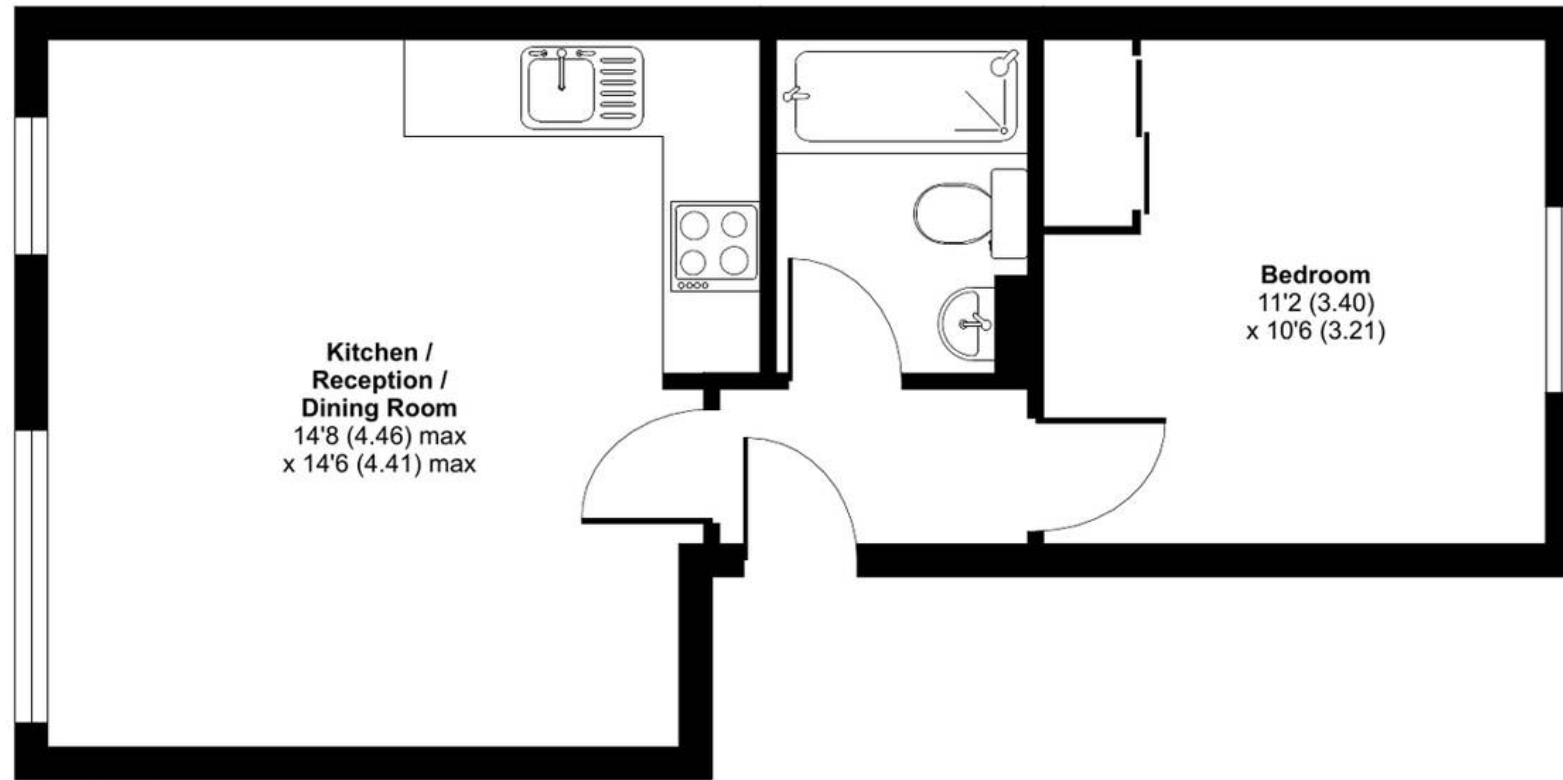

FIRST FLOOR





Spencer & Sener

Spencer & Sener, 14 High Street - EN5 5RU

02084417499

info@spencerandsener.com

www.spencerandsener.com/