
KINGS LANGLEY ESTATES

S A L E S & L E T T I N G S

NAVARRE COURT, 10 PRIMROSE HILL, KINGS LANGLEY, HERTFORDSHIRE, WD4 8FS

PRICE UPON APPLICATION

WWW.KINGSLANGLEYESTATES.CO.UK



Kings Langley Estates are pleased to offer this top floor apartment which is conveniently situated within easy access to local amenities.

The accommodation comprises: Entrance hallway, two double bedrooms, bathroom, en suite and an open plan living room / kitchen.
The property comes with allocated parking for one car.

The village center is a short distance away with its selection of shops, restaurants, public houses and transport links including Apsley station.

A wider array of shopping, entertainment and recreational facilities are located nearby in Hemel Hempstead and Watford, with the Harlequin Centre boasting a wide range of the leading retailers. The nearby mainline railway station at Apsley offers fast commuter services to Central London as well as further North to Birmingham, and nearby M25 provides fast access to Heathrow and Luton Airports and the National Motor way Network.

The local countryside offers a plethora of leisure activities with the highly regarded Shendish Manor golf course on your doorstep.

An internal viewing is strongly advised through the appointed Sole Agents.


Local Authority: Three Rivers District Council

Council Tax: : Band D

360 Walk Through Tour: [Click Here](#)

Video: [Click Here](#)

KINGS LANGLEY
ESTATES
SALES & LETTINGS

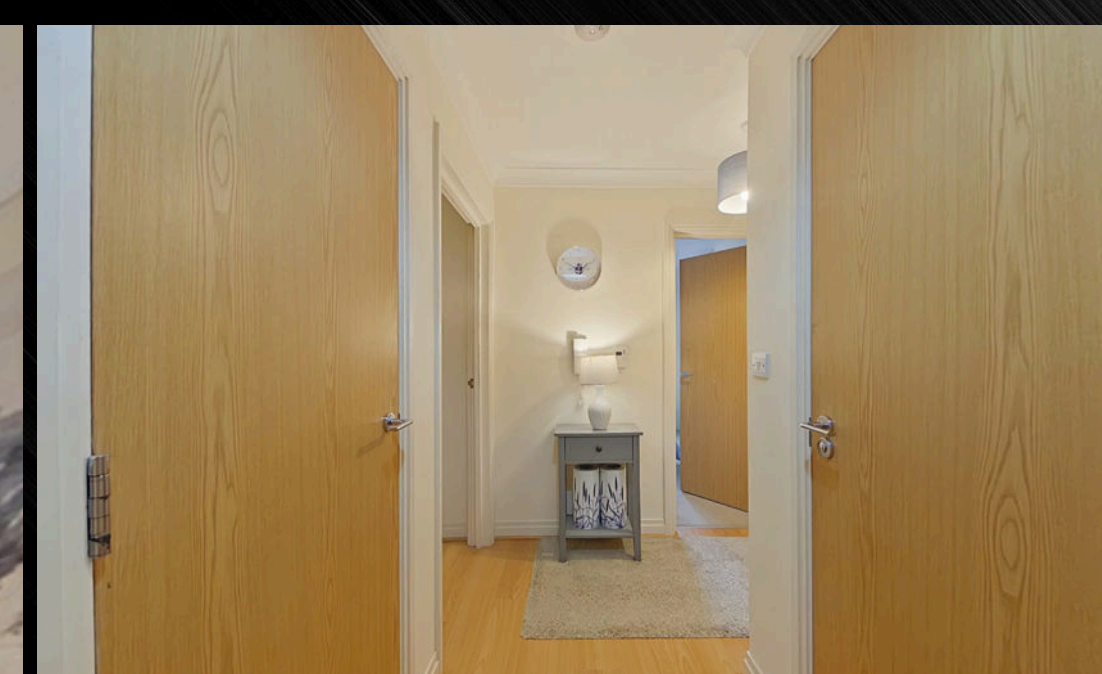






KINGS LANGLEY
ESTATES
SALES & LETTINGS

KINGS LANGLEY ESTATES

SALES & LETTINGS

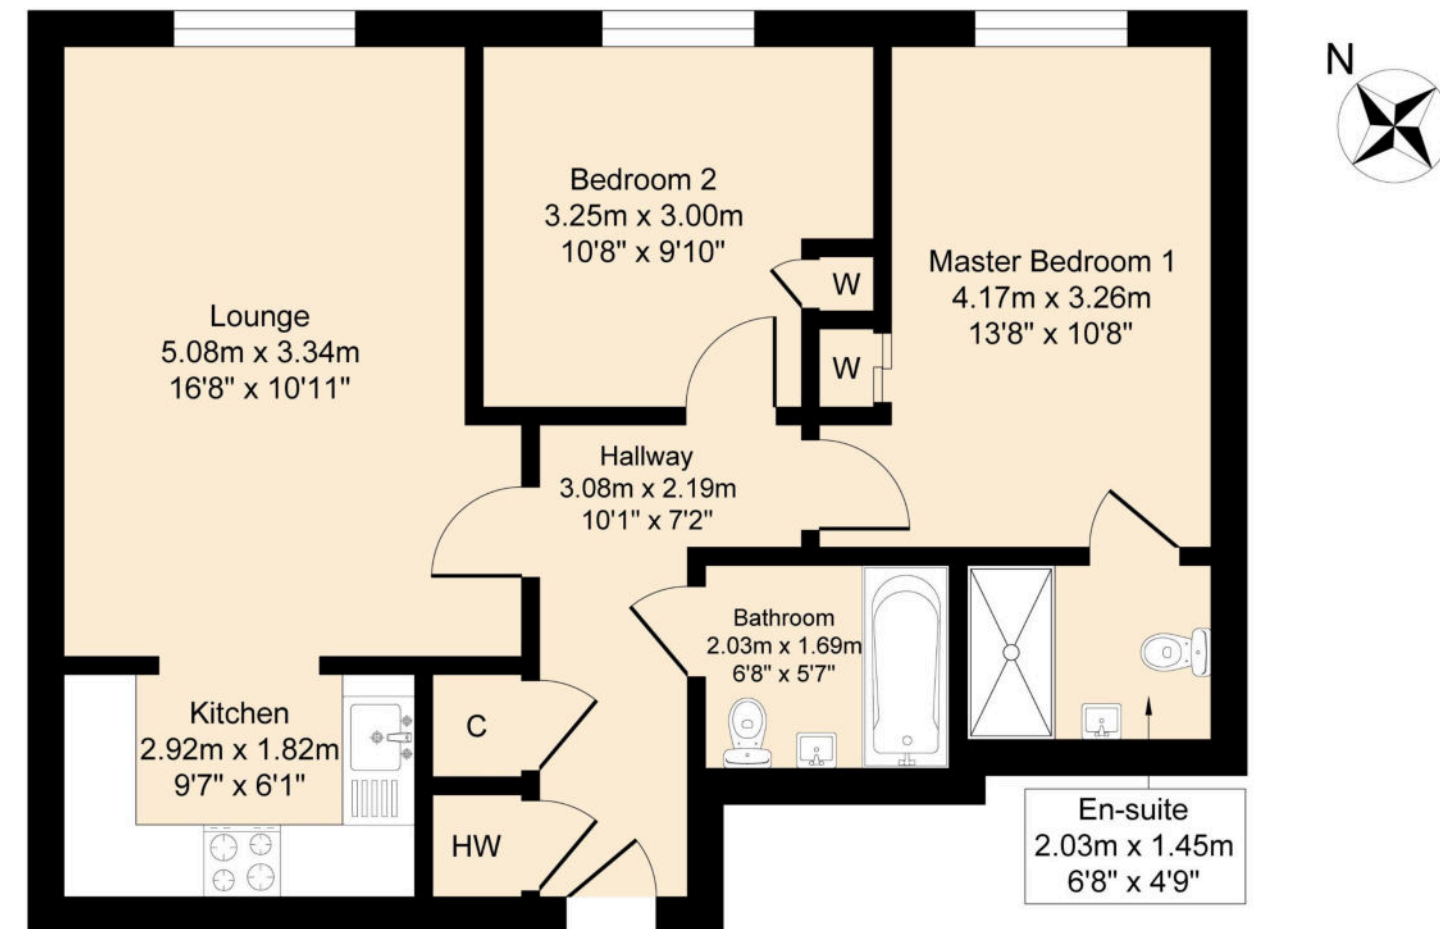

Approximate Floor Area
671.94 sq. ft
(62.42 sq.m)

Approximate Gross Internal Area = 62.42 sq m / 671.94 sq ft
Illustration for identification purposes only, measurements are approximate, not to scale



KINGS LANGLEY
ESTATES
SALES & LETTINGS

KINGS LANGLEY ESTATES

SALES & LETTINGS

“My company was established in 2006.

From the hard work & founding principles then - and both aspects have very much remained true to today - we quickly grew to become an award winning company.

Our record in consistently handling the selling & Letting of properties brought to the market has been particularly impressive with a consistency demonstrable track record.”



David Freeman
Director

KINGS LANGLEY ESTATES

S A L E S & L E T T I N G S



Kings House Business Centre, Home Park Estate, Station Road, Kings Langley, WD4 8LZ

Tel: 01923 947373

kingslangleystates.co.uk