



**Old Hall Farm Development Site Main Street,
Kneesall, Newark, NG22 0AD**

Offers In Region Of £600,000

Tel: 01636 611 811

 **RICHARD
WATKINSON
PARTNERS**
Surveyors, Estate Agents, Valuers, Auctioneers

- An exciting Development Opportunity
- Farmhouse & Three Barn Conversions
- Class E Commercial Property Conversion
- Conservation Village
- Newark 10 Miles (Newark to St Pancras approx. 1h 36m), Mansfield 10 Miles
- Full Planning Permission Granted
- Three New House Builds
- In all 0.55 Ha (1.35 Acre)
- School & Amenities

A residential development site comprising farmhouse and barn conversions together with three new builds and a commercial property (Class E) conversion. The site situated in a delightful conservation village with school and amenities extends to 0.55 Ha (1.35 Acre) or thereabouts.

The buildings comprise a typical later 18th/19th Century farmstead comprising a former domestic farmhouse, traditional brick built farm building in a crew yard setting, and a site for three new build designs comprising two storey detached and single storey barn inspired designs.

Full planning permission is granted under Newark & Sherwood District Council reference 23/01713/FUL together with considerable documentation and some pre-commencement conditions discharged.

Kneesall is an attractive village set in rolling Nottinghamshire countryside midway Newark 10 miles, Mansfield 10 miles. The village has an excellent range of amenities including Kneesall CofE Primary School, private Nursery (Country Kids), a very attractive popular Cafe (The Haybarn), and an excellent Indian Restaurant. The Church of St Bartholomew is a focal point of the village with community space. Conveniently located geographically for access to the A1 and M1 trunk roads, providing excellent communications, also the main East Coast Railway service from Newark Northgate to London King's Cross with journey times of just over 75 minutes.

SUMMARY OF DEVELOPMENT

See attached table for summary of development.

TOWN & COUNTRY PLANNING

Full Planning Permission is granted by Newark & Sherwood District Council under reference 23/01713/FUL for conversion of existing barns to form three dwellings and one commercial unit, Use Class E (c) and E (g) (i) Refurbishment of existing farmhouse and erection of three new dwellings with associated internal access, parking and landscaping. The Permission is dated 24th September 2024.

Full details, documents and plans can be accessed on the Newark & Sherwood District Council Planning Portal:
<https://www.newark-sherwooddc.gov.uk/viewcommentplanningapplication/>

Support information includes:

- Bat Mitigation Report
- Landscape Strategy
- Arboricultural Impact On Trees
- Preliminary Access Design
- Drainage Strategy Design
- Heritage Impact Assessment
- Structural Assessment Report

The vendors propose to discharge the following conditions:

- * Condition 06 - Archaeological Scheme of Investigation.
- * Condition 07 - Submission of a Proposed Scheme of Speed Reduction Measures.

COMMUNITY INFRASTRUCTURE LEVY (CIL)

The CIL is assessed at £77,514 for the residential part of the development, and in addition £7,340 for the commercial part of the development.

BIODIVERSITY NET GAIN (BNG)

There is no requirement for BNG as the application was made before this became mandatory.

SERVICES

Mains water, electricity, and drainage are understood to be available. Purchasers should make their own investigations as to the technical details and availability.

TENURE

The entire property is freehold and offered with vacant possession.

ACCESS

The sellers will retain rights of way for all times and purposes over the development road for access purposes to the retained Haybarn Cafe and associated buildings, yard and car parking.

POSSESSION

Vacant possession will be given on completion.


VIEWING

Strictly by appointment with the selling agents.







Property	Description	GIA m²	GIA ft²
Commercial Unit	Offices	59.2	(637)
Farmhouse 2 Storey	Dining Kitchen, 2 Reception Rooms, 4 Bedrooms, Bathroom & En Suite. Outbuildings.	175.6 32.8	(1,890) (353)
Barn 1 Single Storey	Kitchen/Dining, Study, 3 bedrooms, Bathroom, En Suite, Home Office.	212.4	(2,286)
Barn 2 Single Storey	Lounge/Living, Kitchen, 2 bedrooms, Bathroom & En Suite.	97.2	(1,046)
Barn 3 2 Storey	Lounge/Living, Kitchen, Sitting Room, 3 Bedrooms, 2 En Suites.	163.6	(1,761)
New Cottage 2 Storey Detached	Dining/Kitchen, Lounge, 3 Bedrooms, Bathroom & En Suite.	114	(1,227)
New Barn A Single Storey	Lounge/Dining, Kitchen, 3 Bedrooms, Bathroom.	79.5	(855)
New Barn B Single Storey	Lounge/Kitchen/Dining, 2 Bedrooms, Bathroom.	78.9	(849)
		1,013 m ²	10,900 ft ²

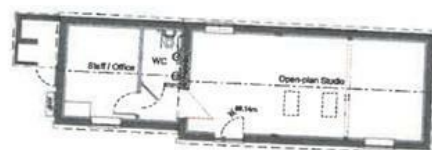

Commercial Unit
Area 55.2m²

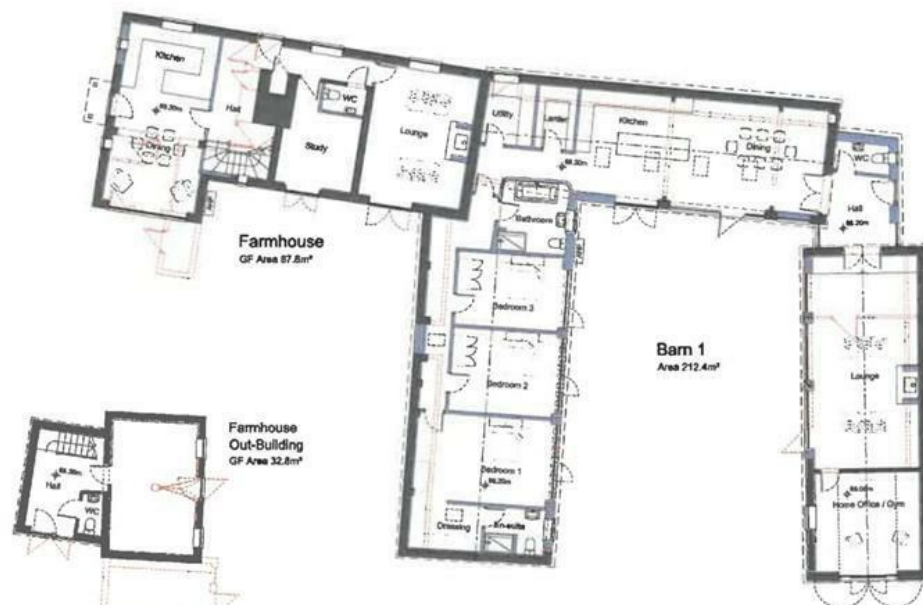


Farmhouse
GF Area 97.8m²

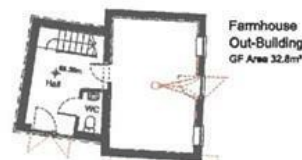

Farmhouse Out-Building
GF Area 32.8m²



Barn 1
Area 212.4m²

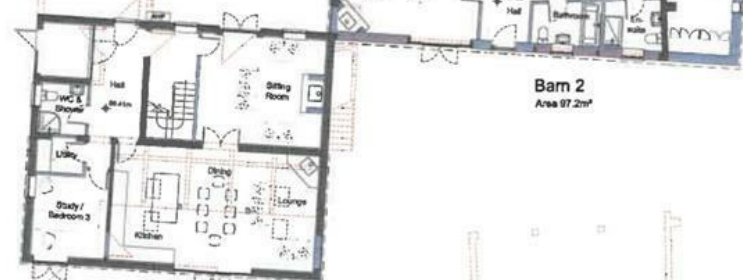

Barn 2
Area 97.2m²



Barn 3
GF Area 111.0m²

Proposed Ground Floor Plans
scale 1:100 @ A1

- Notes:**
- This is an A1 drawing, if reproduced in any other format the scale shown will be incorrect.
 - Do not scale off this drawing.
 - Any ambiguities, omissions and errors, or inconsistencies with other documents, on this drawing should be notified immediately to the architect before the commencement of works on site.
 - All dimensions are in millimeters unless otherwise stated.
 - All dimensions, unless otherwise stated, are to the face of unfinished masonry walls or to the face of stud partitions, excluding plasterboard.
 - All dimensions are to be checked on site, any discrepancies are to be notified immediately to the architect before the commencement of works on site.
 - All levels are in meters unless otherwise stated.
 - This drawing is to be read in conjunction with all other relevant drawings and specifications for this project and apparent inconsistencies brought to the attention of the architect.
 - It is the responsibility of specialist roofing/roof cladding/insulation manufacturer to ensure full compliance with their products build up as specified by them, and that the integration of their product into the building design meets the required fire tests and complies with Building Regulations.

Schedule of Areas	GFA	Bedrooms	Parking Spaces
Commercial Unit	55.2m ²	NA	3
Farm House (2 story)	175.8m ²	4	3
Barn 1 (single story (up-plan))	212.4m ²	3	4
Barn 2 (detached)	97.2m ²	2	3
Barn 3 (2 story)	111.0m ²	3	3
New 2 story Cottage	114.0m ²	3	3
New single story Barn A	95.5m ²	2	3
New single story Barn B	95.2m ²	2	2

KEY

- Demolition
- Existing walls
- Proposed walls

Rev	Date	Description	By	Ck	App
P05	06/02/24	Minor layout changes	AM	BB	XX
P04	17/02/24	Minor layout changes	AM	BB	XX
P03	08/02/24	Notes amended	AM	BB	XX
P02	03/07/23	AD Source Heat Pump shown	AM	BB	XX
P01	05/06/23	Finalised	AM	BB	XX

cbp

T: 015 948 1144
www.cbp-arch.co.uk
44 The Ropewalk, Nottingham, NG1 5DW

Project
Main Street Farm - Kneesall
Barn Conversions, Residential & Commercial Development

Existing
Existing Farmhouse & Barns

Proposed
Proposed Ground Floor Plans

Rev	Date	Description	By	Ck	App
AM	BB	X	1100	June 2023	3
17066	-CBP-	Z1	-CF-M2-A-	3500-S2	-P05


Reproduced subject to copyright. Original sheet also A1




Commercial Unit



Farmhouse
FF Area 57.5m²

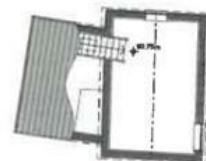


Farmhouse
Out-Building
FF Area 19.0m²

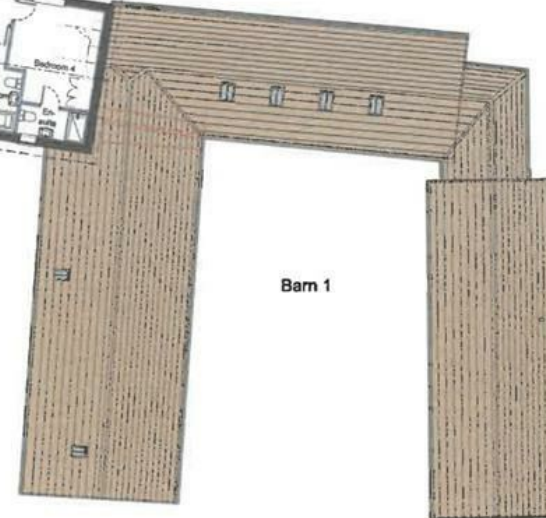

Barn 1



Barn 2

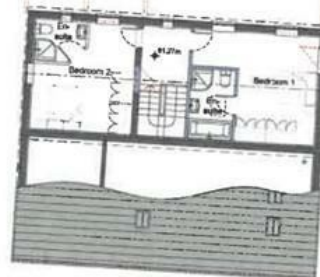

Barn 3
FF Area 52.5m²

Proposed First Floor Plans
scale 1:100 @ A1

- Notes:
1. This is an A1 drawing. If reproduced in any other format the scale shown will be incorrect.
 2. Do not scale off this drawing.
 3. Any ambiguities, omissions and errors, or inconsistencies with other documents, on this drawing should be notified immediately to the architect before the commencement of works on site.
 4. All dimensions are in millimeters unless otherwise stated.
 5. All dimensions, unless otherwise stated, are to the face of unfinished masonry walls or to the face of stud partitions, excluding plasterboard.
 6. All dimensions are to be checked on site. Any discrepancies are to be notified immediately to the architect before the commencement of works on site.
 7. All levels are in meters unless otherwise stated.
 8. This drawing is to be read in conjunction with all other relevant drawings and specifications for this project and apparent inconsistencies brought to the attention of the architect.
 9. It is the responsibility of specialist roofing/wall cladding/insulation manufacturer to ensure full compliance with their composite build up as specified by them, and that the integration of their product into the building design meets the required fire tests and complies with Building Regulations.

Schedule of Areas:	GIA	Bedroom	Parking Spaces
Commercial Unit	52.3m ²	NA	3
Farm House (2 storey)	175.5m ²	4	3
Barn 1 (single storey U-plan)	212.8m ²	3	4
Barn 2 (isolated)	97.2m ²	2	3
Barn 3 (2 storey)	163.8m ²	3	3
New 3 storey Cottage	114.5m ²	3	3
New single storey Barn A	80.5m ²	2	3
New single storey Barn B	86.2m ²	2	2

KEY

- Demolition
- Existing walls
- Proposed walls

PO4	08/03/24	Minor layout changes	AM	RR	XX
PO3	17/03/24	Minor layout changes	AM	GG	XX
PO2	05/06/23	Layouts amended	AM	RR	XX
Rev	Date	Description	By	CX	Ad

cbp.

T: 0115 948 1144
www.cbp-arch.co.uk
44 The Ropewalk, Nottingham, NG1 5DW

Project
Main Street Farm - Kneesall
Barn Conversions, Residential & Commercial Development

Existing site
Existing Farmhouse & Barns


Proposed First Floor Plans

Drawn by	Checked by	Approved by	Scale	Date	WSP No.		
AM	RR	X	1:100	June 2013	3		
Project	Original	Revised	Last	Year	Date	Number	Subsiding Number
77066 - CBP - Z1 - 01 - M2-A - 3501 - S2 - P04							
Reproduced subject to copyright Original sheet size A1							


(Reproduced subject to copyright Original sheet also A1)



Proposed First Floor Plan
scale 1:100 @ A1

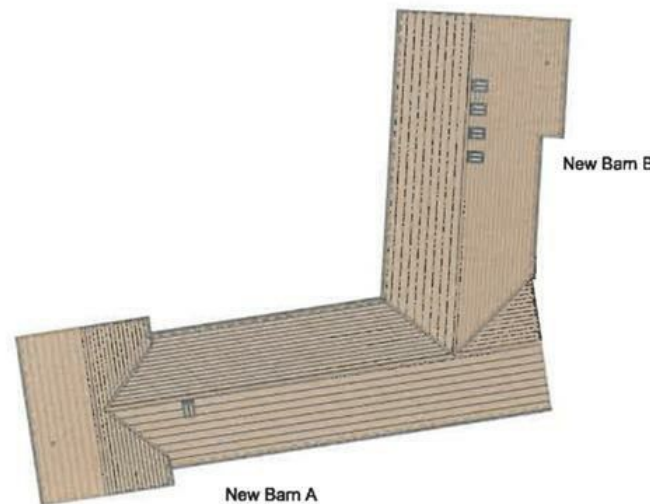

Proposed Ground Floor Plans
scale 1:100 @ A1

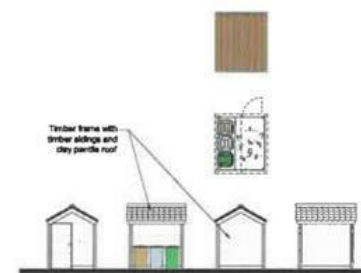

Proposed Bike & Bin Store
scale 1:100 @ A1

- Notes:**
1. This is an A1 drawing. If reproduced in any other format the scale shown will be incorrect.
 2. Do not scale off this drawing.
 3. Any ambiguities, omissions and errors, or inconsistencies with other documents, on this drawing should be notified immediately to the architect before the commencement of works on site.
 4. All dimensions are in millimeters unless otherwise stated.
 5. All dimensions, unless otherwise stated, are to the face of unfinished masonry walls or to the face of stud partitions, excluding plasterboard.
 6. All dimensions are to be checked on site, any discrepancies are to be notified immediately to the architect before the commencement of works on site.
 7. All levels are in meters unless otherwise stated.
 8. This drawing is to be read in conjunction with all other relevant drawings and specifications for this project and apparent inconsistencies brought to the attention of the architect.
 9. It is the responsibility of specialist roofing/wall cladding/insulation manufacturer to ensure full compliance with their composite build up as specified by them, and that the integration of their product into the building design meets the required fire tests and complies with Building Regulations.

Schedule of Areas:	GFA	Bedrooms	Parking Spaces
Commercial Unit:	58.2m²	NA	3
Farm House (2 storey)	175.5m²	4	3
Barn 1 (single storey Upper)	213.8m²	3	4
Barn 2 (extended)	57.3m²	2	3
Barn 3 (2 storey)	163.8m²	3	3
New 2 storey Cottage	114.0m²	3	3
New single storey Barn A	79.5m²	2	3
New single storey Barn B	78.9m²	2	3

KEY	Description
	Demolition
	Existing walls
	Proposed walls

Rev	Date	Description	By	Ck	App
P07	28.04.24	Minor amendment to Cottage	AM	SB	XX
P06	03.04.24	Barns A & B redesigned	AM	SB	XX
P05	06.03.24	Minor layout changes	AM	SB	XX
P04	17.03.24	Minor layout changes & Bin / Cycle store details	AM	SB	XX
P03	04.07.23	Minor amendment to Cottage	AM	SB	XX
P02	03.07.23	Job Source West Porch shown	AM	SB	XX
P01	06.06.23	First issue	AM	SB	XX

cbp






T: 015 948 1144
www.cbp-arch.co.uk
44 The Ropewalk, Nottingham, NG1 5DW

**Main Street Farm - Kneesall
Barn Conversions, Residential &
Commercial Development**

**Proposed New Properties
Proposed Floor Plans -
New Cottage, Barns A & B,
Bin & Cycle store details**

Drawing	Scale	Issue	Date	Author
AM	SB	X	1/100	June 2023
P07	06	XX	M2-A	3502-S2-P07

Reproduced subject to copyright. Original sheet also A1

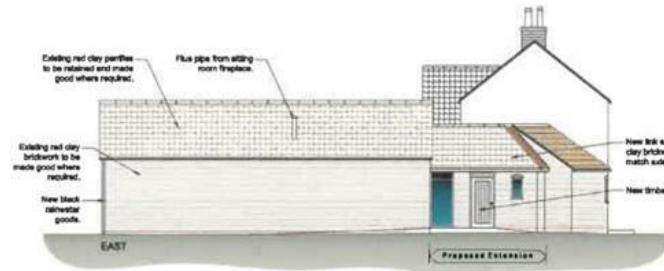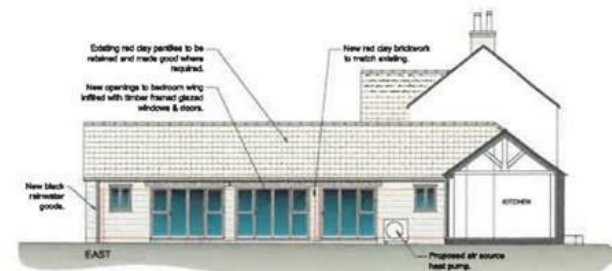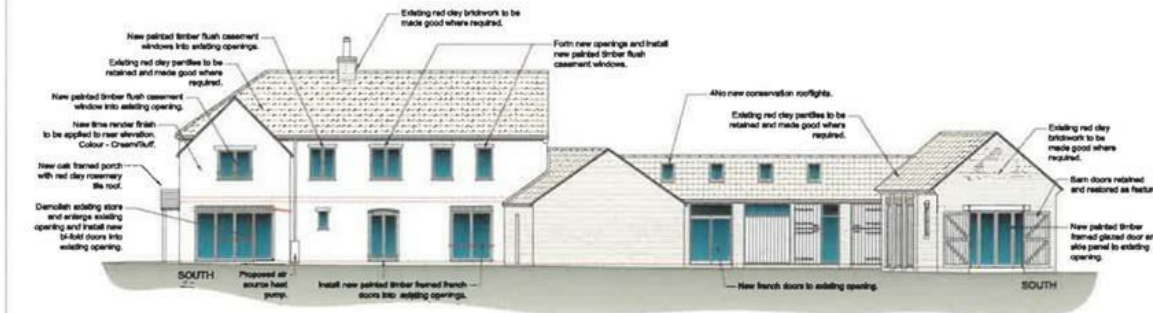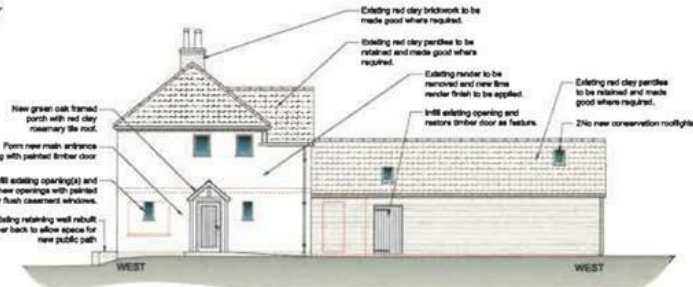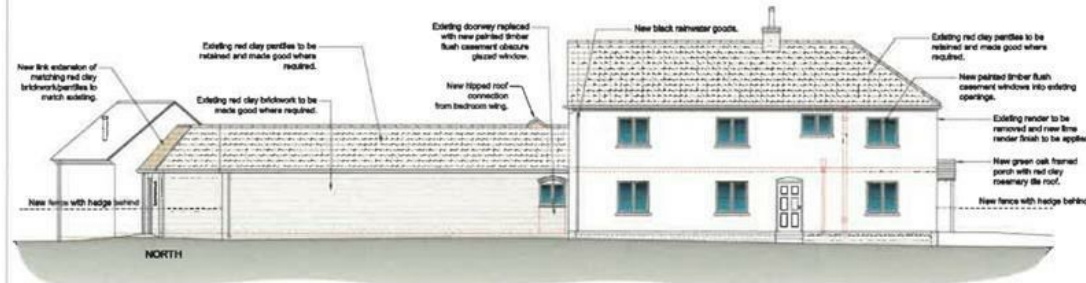

Proposed Elevations - Farmhouse & Barn 1
scale 1:100 @ A1

- Notes:
1. This is an A1 drawing, if reproduced in any other format the scale shown will be incorrect.
 2. Do not scale off this drawing.
 3. Any ambiguities, omissions and errors, or inconsistencies with other documents, on this drawing should be notified immediately to the architect before the commencement of works on site.
 4. All dimensions are in millimeters unless otherwise stated.
 5. All dimensions, unless otherwise stated, are to the face of unfinished masonry walls or to the face of stud partitions, excluding plasterboard.
 6. All dimensions are to be checked on site, any discrepancies are to be notified immediately to the architect before the commencement of works on site.
 7. All levels are in meters unless otherwise stated.
 8. This drawing is to be used in conjunction with all other relevant drawings and specifications for this project and apparent inconsistencies brought to the attention of the architect.
 9. It is the responsibility of specialist roofing/cladding/insulation manufacturers to ensure full compliance with their respective build up as specified by them, and that the integration of their product into the building design meets the required fire tests and complies with Building Regulations.

004	23.04.24	Initial amendments based on comments received.	AM 181	KX
003	08.02.24	Initial amendments based on comments received.	AM 180	KX
002	17.12.23	Initial amendments based on comments received.	AM 180	KX
001	03.07.23	First issue.	AM 180	KX
Rev	Date	Description	By CR AP	

cbp.


T: 0115 948 1144
www.cbp-arch.co.uk
44 The Ropewalk, Nottingham, NG1 5DW

Project:
Main Street Farm - Kneesall
Barn Conversions, Residential &
Commercial Development


Existing Farmhouse & Barns
Proposed Elevations -
Farmhouse & Barn 1

Drawn by	Checked by	Approved by	Date	Scale
AM	RR	X	1:100	July 2023
Project	Ref	Client	Site	Drawn by
17066 - CBP-Z1	-XX-M2-A-	3510	-S2	-P04


Reproduced subject to copyright Original sheet size A1

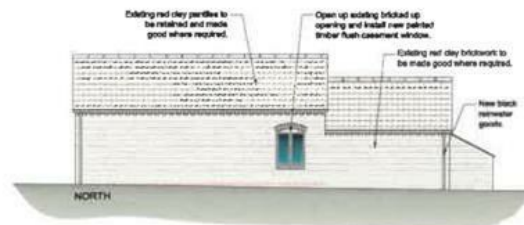


Proposed Elevations - Commercial Unit
scale 1:100 @ A1

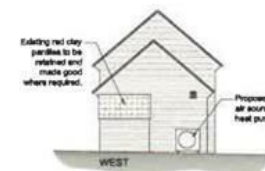

- Notes:
- This is an A1 drawing. If reproduced in any other format the scale shown will be incorrect.
 - Do not scale off this drawing.
 - Any ambiguities, omissions and errors, or inconsistencies with other documents, on this drawing should be notified immediately to the architect before the commencement of works on site.
 - All dimensions are in millimeters unless otherwise stated.
 - All dimensions, unless otherwise stated, are to the face of unfinished masonry walls or to the face of slat partitions, excluding plasterboard.
 - All dimensions are to be checked on site, any discrepancies are to be notified immediately to the architect before the commencement of works on site.
 - All levels are in meters unless otherwise stated.
 - This drawing is to be read in conjunction with all other relevant drawings and specifications for this project and apparent inconsistencies brought to the attention of the architect.
 - It is the responsibility of specialist roofing/wall cladding/installation manufacturer to ensure full compliance with their composite build up as specified by them, and that the integration of their product into the building design meets the required fire tests and complies with Building Regulations.

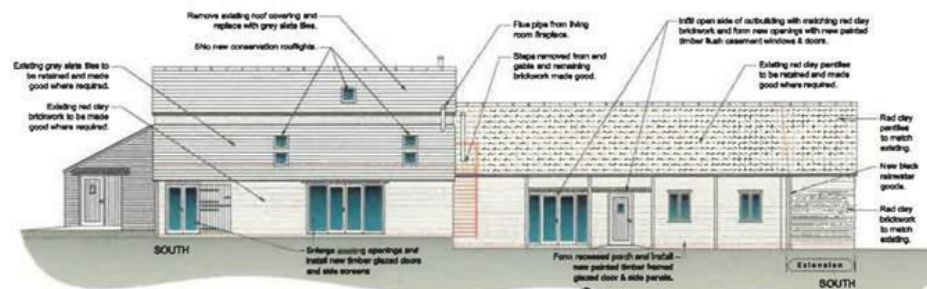

Proposed Elevations - Barns 2, 3 & 4
scale 1:100 @ A1

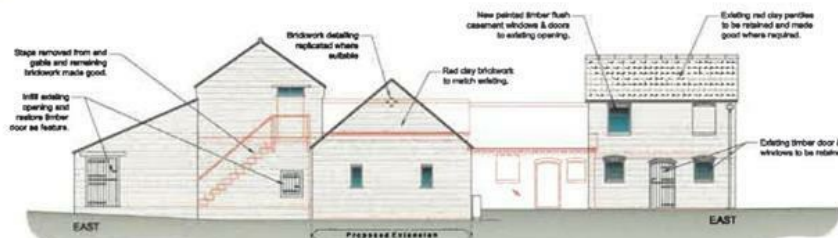

PO3	11.03.24	Minor amendments based on comments received.	AM	001	XX
PO3	09.10.23	Window unit on West Elevation (Barn 4)	AM	001	XX
PO3	03.07.23	Final Elevation	AM	001	XX

Rev	Date	Description	By	CR	AP
-----	------	-------------	----	----	----

cbp.
T: 015 948 1144
www.cbp-arch.co.uk
44 The Ropewalk, Nottingham, NG1 5DW

Project:
Main Street Farm - Kneesall
Barn Conversions, Residential &
Commercial Development

Existing Farmhouse & Barns


Proposed Elevations -
Commercial Unit, Barns 2, 3 & 4

Drawn by	Checked by	Approved by	Date	Scale	Sheet
AM	001	X	1100	July 2023	3

Project: 17066 - CBP-Z1 - XX-M2-A-3511 -S2-PO3
Reproduced subject to copyright. Original sheet size A1



Proposed Elevations - New Cottage
scale 1:100 @ A1

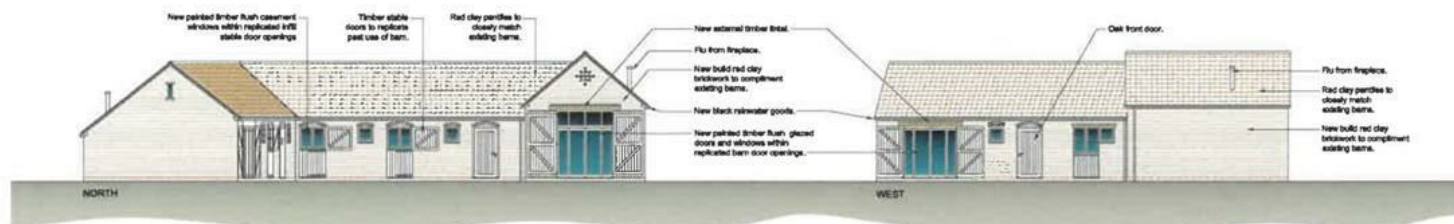

Proposed Elevations - New Barns A & B
scale 1:100 @ A1

- Notes:
1. This is an A1 drawing. If reproduced in any other format the scale shown will be incorrect.
 2. Do not scale off this drawing.
 3. Any ambiguities, omissions and errors, or inconsistencies with other documents, on this drawing should be notified immediately to the architect before the commencement of works on site.
 4. All dimensions are in millimeters unless otherwise stated.
 5. All dimensions, unless otherwise stated, are to the face of unfinished masonry walls or to the face of stud partitions, excluding plasterboard.
 6. All dimensions are to be checked on site, any discrepancies are to be notified immediately to the architect before the commencement of works on site.
 7. All levels are in meters unless otherwise stated.
 8. This drawing is to be read in conjunction with all other relevant drawings and specifications for this project and apparent inconsistencies brought to the attention of the architect.
 9. It is the responsibility of specialist roofing/wall cladding/insulation manufacturers to ensure full compliance with their products built up as specified by them, and that the integration of their product into the building design meets the required fire tests and complies with Building Regulations.

PO6 29.04.24	Minor amendments based on comments received.	AM 02 IC			
PO4 02.04.24	Barns A & B re-designed	AM 02 IC			
PO3 08.03.24	Minor amendments based on comments received.	AM 02 IC			
PO2 17.03.24	Minor amendments based on comments received.	AM 02 IC			
PO1 03.07.23	POB1 08/01/24	AM 02 IC			
Rev	Date	Description	By	Ch	Ap

cbp


T: 0115 948 1144
www.cbp-arch.co.uk
44 The Ropewalk, Nottingham, NG1 5DW

Main Street Farm - Kneesall
Barn Conversions, Residential & Commercial Development

New Build Properties

Proposed Elevations -
New Cottage, Barns A & B

Drawn by: CBP
Scale: 1:100
Date: 2 July 2023
Project: 17066 - CBP - Z2 - XX - M2 - A - 3512 - S2 - P05
Reproduced subject to copyright Original sheet size A1

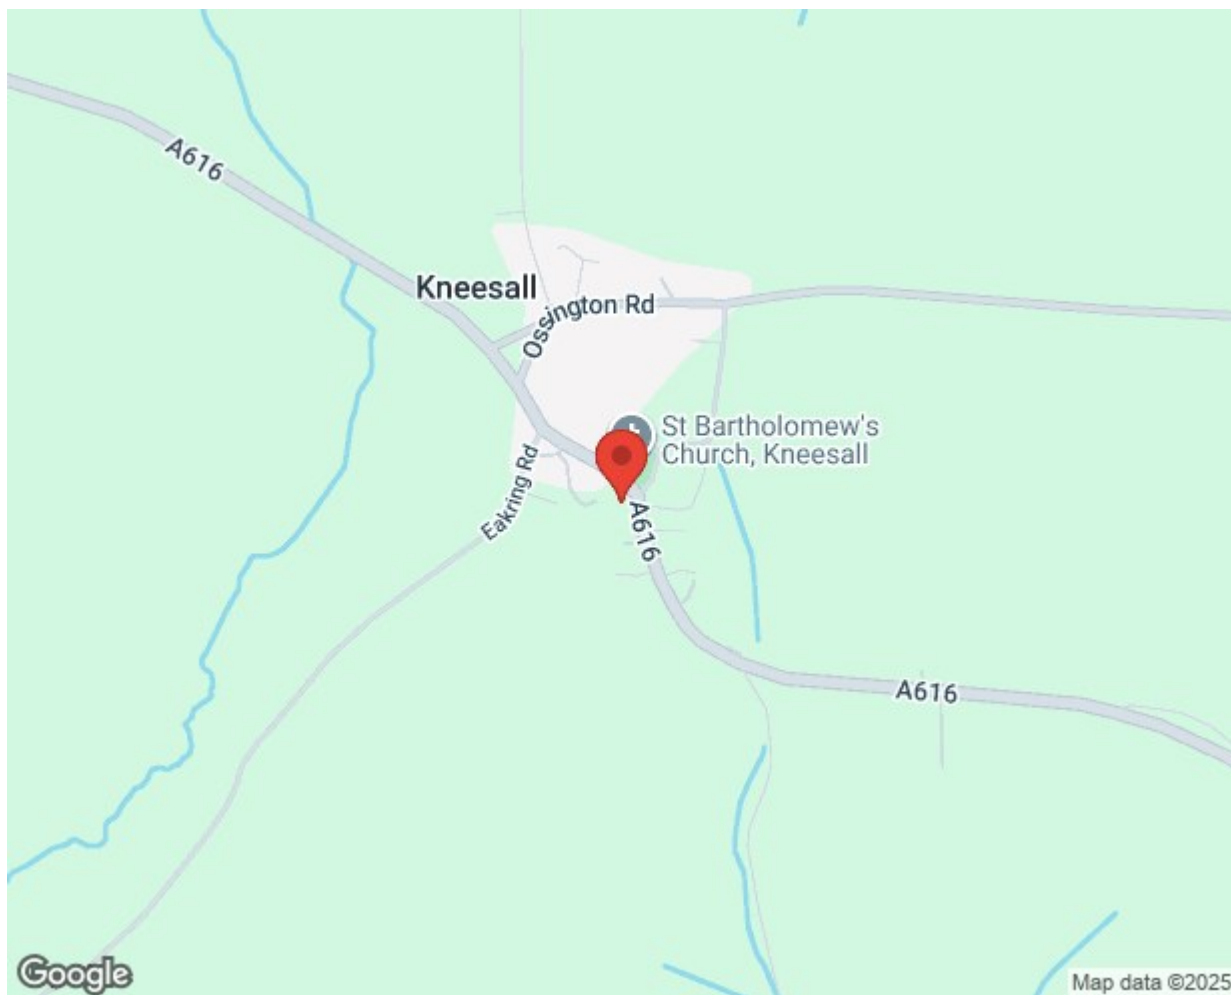

These particulars, whilst believed to be accurate are set out as a general outline only for guidance and do not constitute any part of an offer or contract. Intending purchasers should not rely on them as statements of representation of fact, but must satisfy themselves by inspection or otherwise as to their accuracy. No person in this firm's employment has the authority to make or give any representation or warranty in respect of the property. Any fixtures and fittings not mentioned in these details are excluded from the sale price. No services or appliances which may have been included in these details have been tested by the selling agent and therefore cannot be guaranteed to be in good working order.

As part of the service we offer we may recommend ancillary services to you such as mortgage advice, solicitors and surveyors which we believe will help with your property transaction. We wish to make you aware that should you decide to proceed we may receive a referral fee or equivalent. This could be a fee, commission, payment or other reward. We will not refer your details unless you have provided consent for us to do so. You are not under any obligation to provide us with your consent or to use any of these services. You are also free to choose an alternative provider.

Thinking of selling? For a FREE no obligation quotation call 01636 611 811



RICS



Richard Watkinson & Partners is the trading name of Richard Watkinson Ltd.
Registered in England. Ltd Registration number: 07140024

25 Stodman Street,
Newark NG24 1AT
Tel: 01636 611 811
Email: newark@richardwatkinson.co.uk



**RICHARD
WATKINSON
PARTNERS**

Surveyors, Estate Agents, Valuers, Auctioneers