



A two bedroom ground floor flat with a private garden
West End Avenue, Pinner, HA5 1BH

ROBSONS

Asking Price: £2,000 pcm

A two bedroom ground floor flat with a private garden

West End Avenue, Pinner, HA5 1BH

• ENTRANCE HALL • LIVING/DINING ROOM • FITTED KITCHEN • TWO BEDROOMS • SHOWER ROOM • PRIVATE GARDEN • ON STREET PERMIT PARKING • UNFURNISHED

Description

This two double bedroom ground floor flat offers stylish living areas and is set in the heart of Pinner. The accommodation comprises of an entrance hallway. Off the hallway is a bright and inviting reception room and a modern fitted kitchen, with eye and base level units providing ample storage and a door opening to the garden. Completing the property are two welcoming double bedrooms and a fresh three-piece bathroom. The low maintenance, paved garden enjoys fenced borders.

**** An advance reservation payment of one weeks rent is required to secure the property ****

Location

West End Avenue is a short walk from Pinner high street with its charming array of shops, eateries and coffee houses. For commuters, there are several bus routes as well as Pinner's Metropolitan Line station, providing access into Central London. Nearby are popular schools including West Lodge Primary School and Pinner High School.






Additional Information

- Local Authority: Harrow
- Council Tax Band: D
- Deposit Amount: £2,307.00
- Reservation Payment: One weeks rent
- Energy Efficiency Rating: Band D
- Available Date: 01/06/2026





Approximate Gross Internal Area = 93.8 sq m / 1,010 sq ft

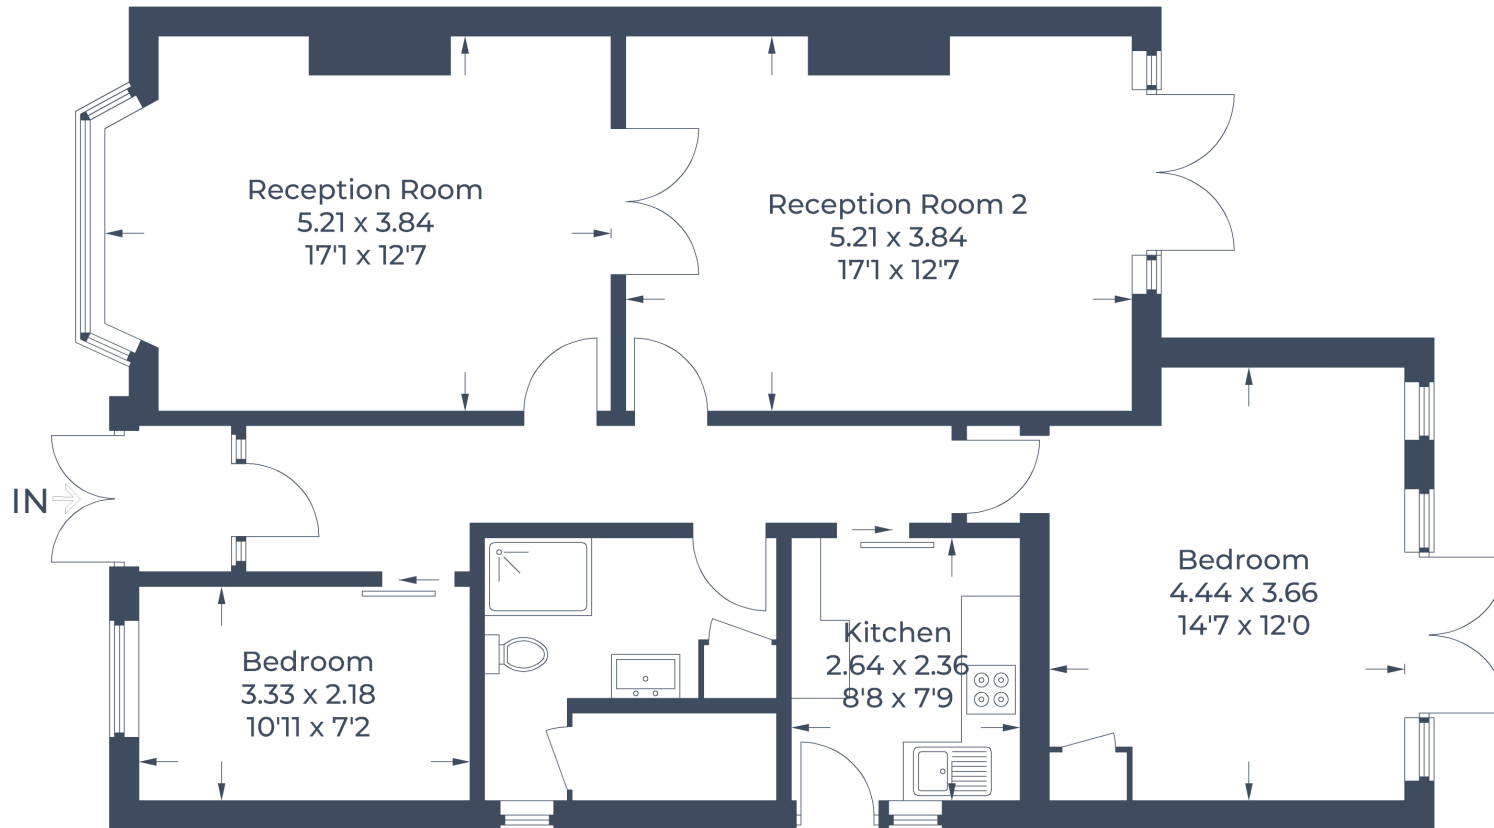

Ground Floor

Illustration for identification purposes only,
measurements are approximate, not to scale.
© CJ Property Marketing Produced for Robsons



REGISTERED OFFICE 2-4 PACKHORSE ROAD, GERRARDS CROSS, BUCKINGHAMSHIRE, ENGLAND, SL9 7QE. COMPANY NO. 07557114. VAT NO. GB211239453