



A STYLISH AND BEAUTIFULLY presented ONE DOUBLE BEDROOM second floor flat in a CONVERTED PERIOD BUILDING. The flat comprises entrance hall, SOUTH ASPECT OPEN PLAN LOUNGE/KITCHEN, FITTED KITCHEN AREA, BATHROOM, ROOF TOP VIEWS TO THE SEA, EPC C.

- VIRTUAL REALITY TOUR AND FLOORPLAN
- STYLISH AND BEAUTIFULLY PRESENTED
- SOUTH ASPECT LOUNGE/KITCHEN
- MODERN FITTED KITCHEN AREA
- ROOF TOP VIEWS TO THE SEA
- ONE DOUBLE BEDROOM
- BATHROOM
- GAS FIRED CENTRAL HEATING
- VIEWING RECOMMENDED





SECOND FLOOR

ENTRANCE HALL

Entry phone system, recessed downlighting, laminated wooden flooring, radiator.

OPEN PLAN LOUNGE/KITCHEN

Three South aspect sash windows with views over the garden square to the sea, recessed downlighting, laminated wooden flooring, radiator.

KITCHEN AREA

Fitted with a range of eye level wall cupboards and base cupboards, worktops with tiled surround, electric oven, electric hob with extractor fan over, washing machine, fridge with freezer compartment, laminated wooden flooring.

BATHROOM

Fitted with white suite comprising tiled panelled bath with mixer tap, wall mounted flexible and fixed shower heads, screen to side, vanity unit comprising wash hand basin with mixer tap and cupboards under, WC with concealed cistern, recessed downlighting, shelving to recess, part tiled walls, tiled floor, chrome ladder style heated towel rail.

BEDROOM

Two sash windows, fitted wardrobe, cupboard housing boiler, recessed downlighting, laminated wooden flooring, radiator.

COUNCIL TAX BAND A - £1,719.63

ADDITIONAL INFORMATION

NEW ASSURED SHORTHOLD TENANCIES (ASTs) SIGNED ON OR AFTER 1 JUNE 2019

Holding Deposit (per tenancy)

One week's rent. This is to reserve a property. Please Note: This will be withheld if any relevant person (including any guarantor(s)) withdraw from the tenancy, fail a Right-to-Rent check or provide materially significant false or misleading information. The holding deposit will be offset against the first months rent.

Security Deposit (per tenancy. Rent under £50,000 per year)

Five weeks' rent. This covers damages or defaults on the part of the tenant during the tenancy.

Security Deposit (per tenancy. Rent of £50,000 or over per year)

Six weeks' rent. This covers damages or defaults on the part of the tenant during the tenancy.

Unpaid Rent

Interest at 3% above the Bank of England Base Rate from Rent Due Date until paid in order to pursue non-payment of rent. Please Note: This will not be levied until the rent is more than 14 days in arrears.

Lost Key(s) or other Security Device(s)


Tenants are liable to the actual cost of replacing any lost key(s) or other security device(s). If the loss results in locks needing to be changed, the actual costs of a locksmith, new lock and replacement keys for the tenant, landlord any other persons requiring keys will be charged to the tenant. If extra costs are incurred there will be a charge of £15 per hour (inc. VAT) for the time taken replacing lost key(s) or other security device(s).

Variation of Contract (Tenant's Request)

£50 (inc. VAT) per agreed variation. To cover the costs associated with taking landlord's instructions as well as the preparation and execution of new legal documents.

Change of Sharer (Tenant's Request)

£50 (inc. VAT) per replacement tenant or any reasonable costs incurred if higher. To cover the costs associated with taking landlord's instructions,

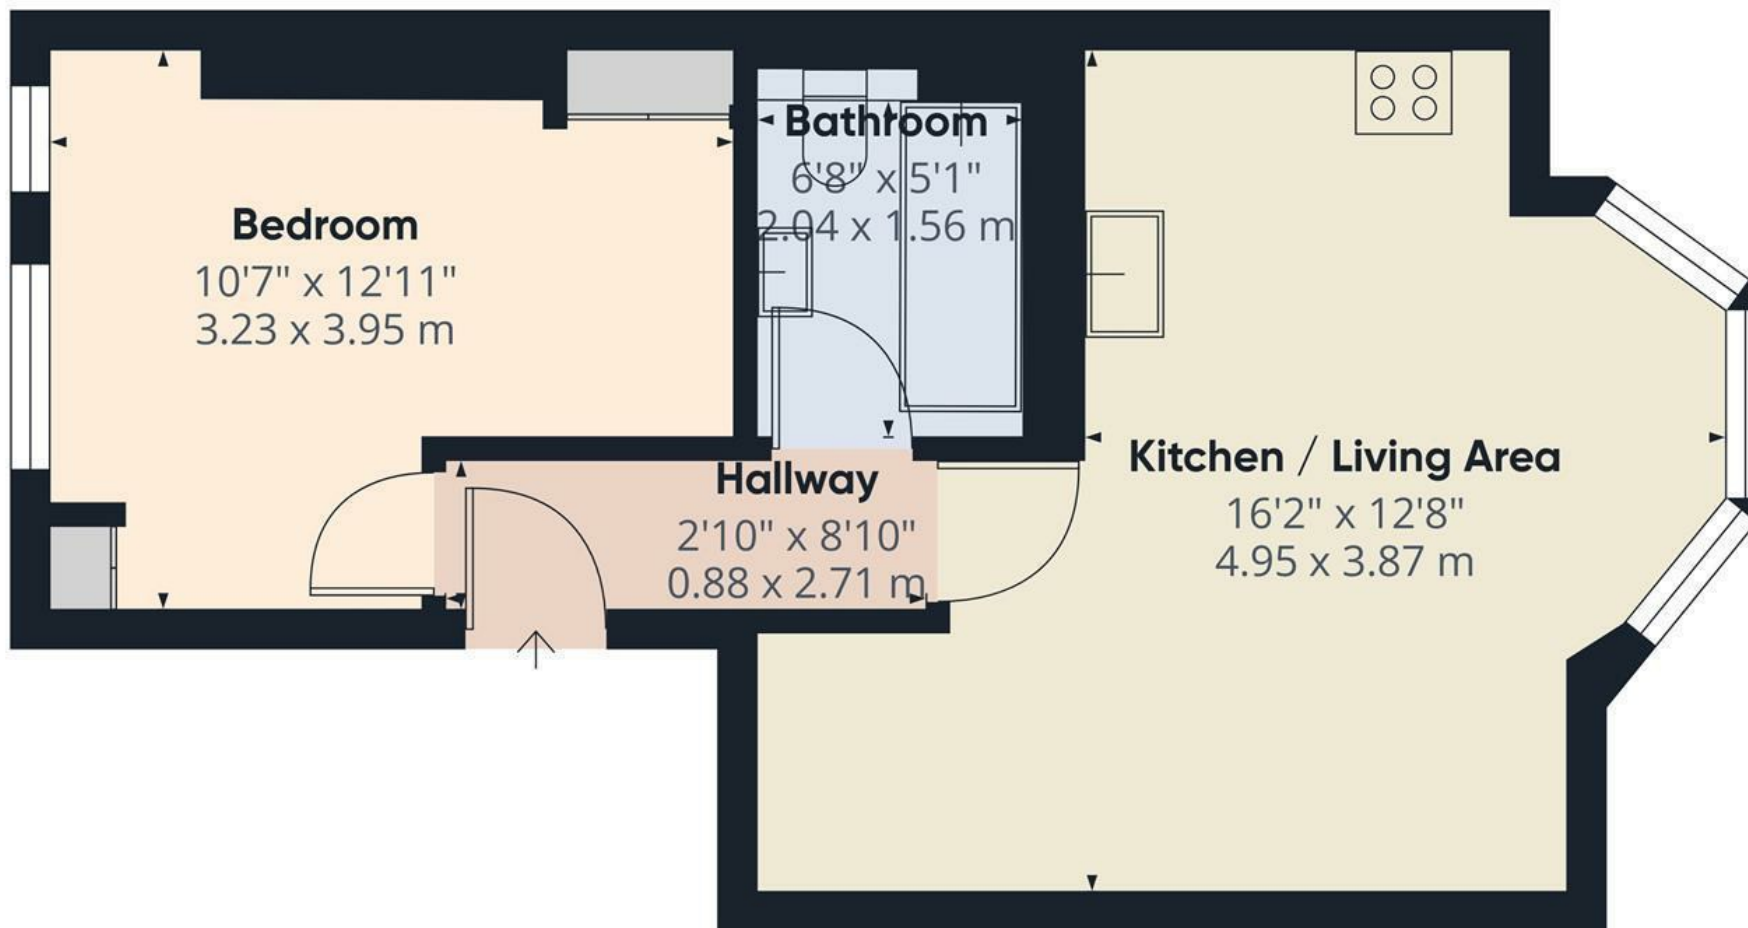

Approximate total area^m


385 ft²

35.8 m²


(1) Excluding balconies and terraces

Calculations reference the RICS IPMS 3C standard. Measurements are approximate and not to scale. This floor plan is intended for illustration only.

GIRAFFE360

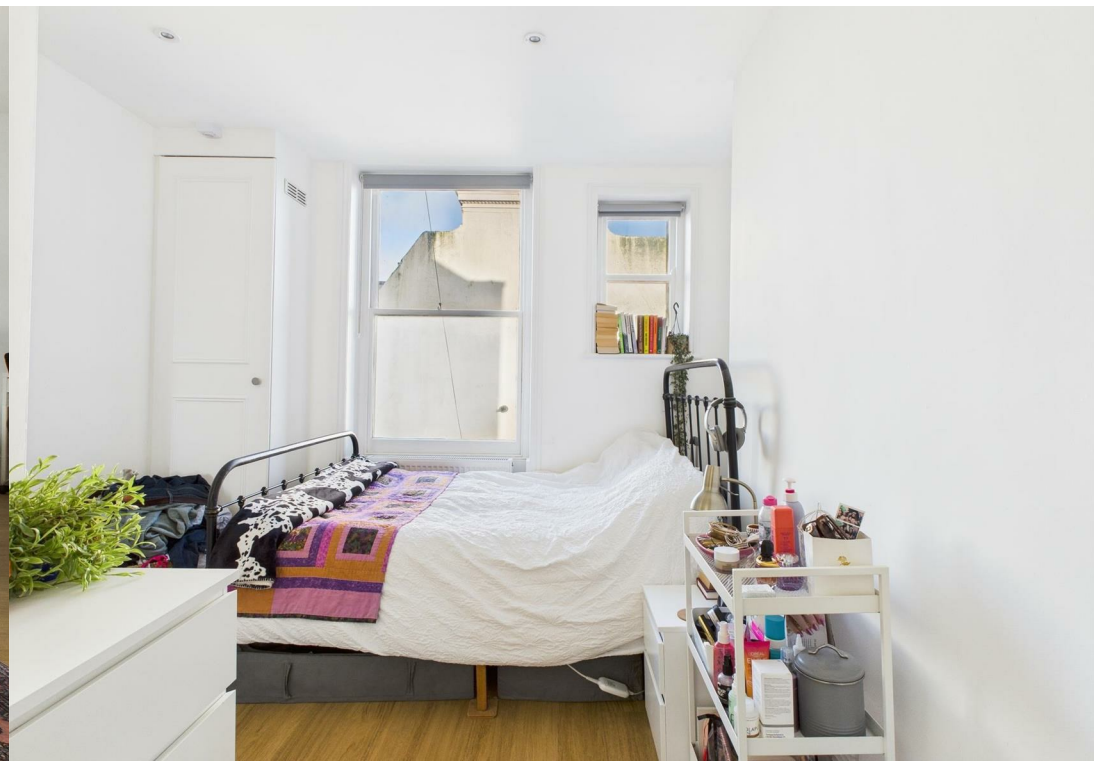

ENERGY PERFORMANCE CERTIFICATE (EPC)

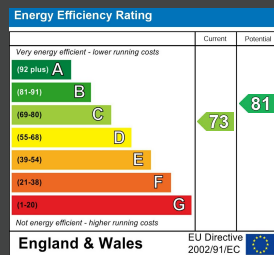

Council Tax Band: A

Maintenance: n/a

Lease Length: n/a

Ground Rent: n/a

Tel: 01273 323000

Email: sales@brices.co.uk

www.brices.co.uk

DISCLAIMER

Money Laundering Regulations 2007: Intending purchasers will be asked to produce identification documentation upon acceptance of any offer. We would ask for your cooperation in producing such in order that there will not be a delay in agreeing the sale. General: Whilst we endeavour to make our sales particulars fair, accurate and reliable they are only a general guide to the property and accordingly if there is any point which is of particular importance to you please contact the office and we will be pleased to check the position for you. Buyers must check the availability of any property and make an appointment to view, before embarking on any journey to see a property. Items shown in photographs are NOT included unless specifically mentioned within the sales particulars. They may however be available by separate negotiation. Measurements: These approximate room sizes are only intended as general guidance. You must verify the dimensions carefully before ordering carpets or any built in furniture. Services: Please note we have not tested any apparatus, equipment, fixtures and fittings or services and so cannot verify that they are in working order or fit for the purpose. A Buyer is advised to obtain verification from their Solicitor or Surveyor. References to the Tenure of a Property are based on information supplied by the Seller. The Agent has not had sight of the title documents. A Buyer is advised to obtain verification from their Solicitor. These particulars are issued in good faith but do not constitute representations of fact or form part of any offer or contract.

360°
brices
VIRTUAL VIEWINGS

brices
sales & lettings