

Daniel
Frank





3 The Little Goldings Clays Lane Loughton, IG10 2RZ

Set behind gates in a secluded and peaceful location near Epping Forest, this impressive four-bedroom detached home offers both space and charm. The property features a detached double garage and ample off-street parking, providing convenience and security.

Well presented throughout, the ground floor boasts a spacious entrance hall that leads to a well-sized dining room, a generous kitchen with a separate utility room, and an expansive living room extending over 19 feet. A convenient downstairs WC completes this level.

Upstairs, the home offers a family bathroom and four well-proportioned double bedrooms, including a sizeable master suite with its own private en-suite.

The mature grounds begin with a charming gravel driveway and an elegant fountain, setting a picturesque scene as you approach the house.


The property includes a wrap-around south-facing garden, offering a serene and private outdoor space.

Tenure Freehold
Council Epping Forest





Your Next Chapter

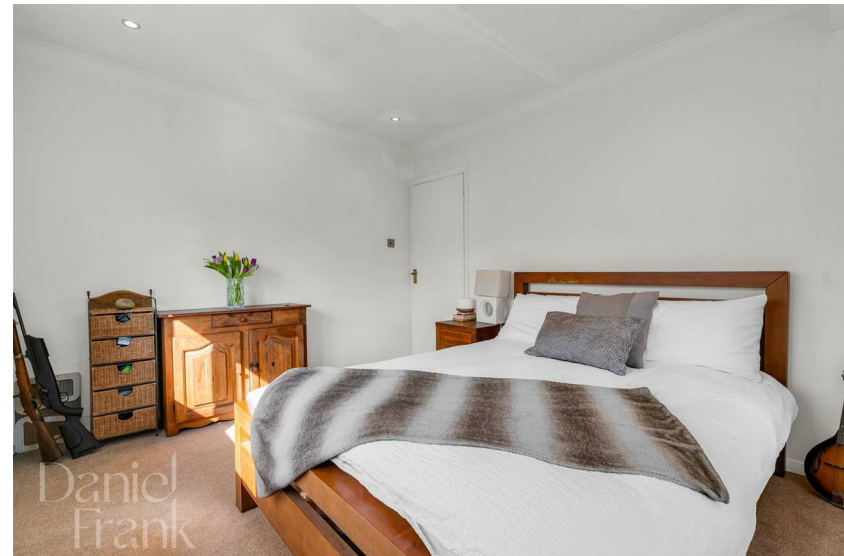


Your Next Chapter




Ground Floor

Approx. 88.4 sq. metres (951.9 sq. feet)

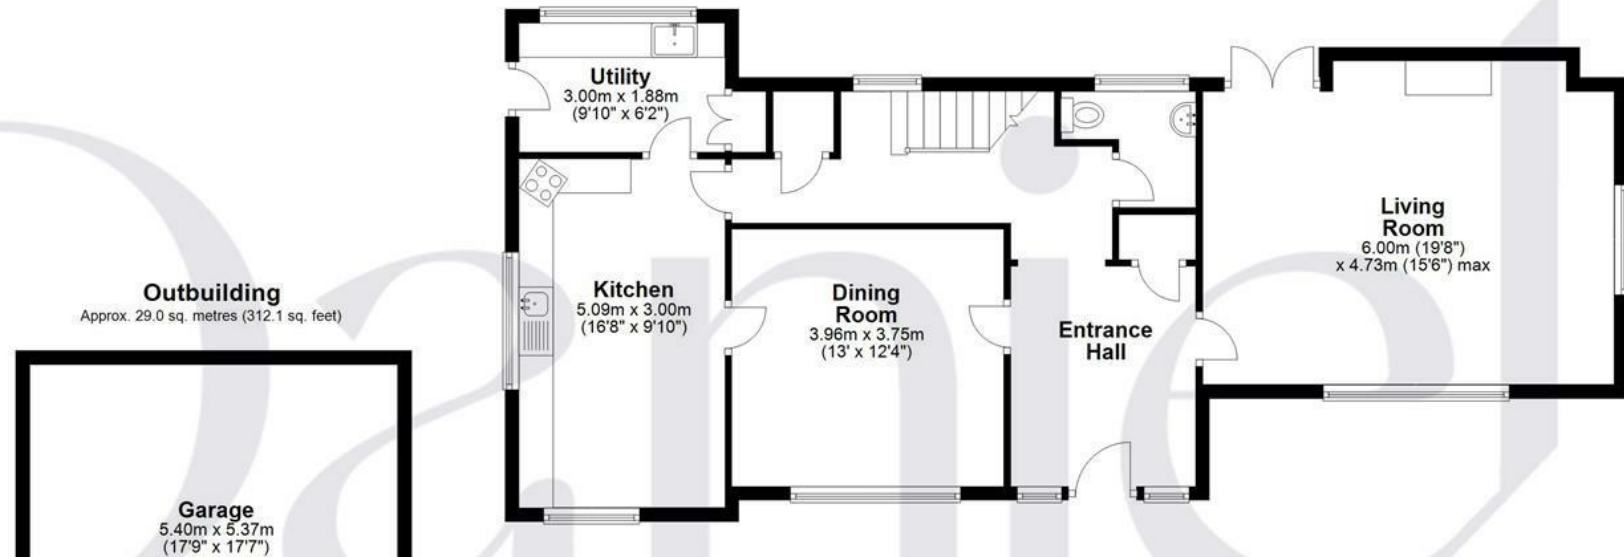

First Floor

Approx. 84.8 sq. metres (912.8 sq. feet)

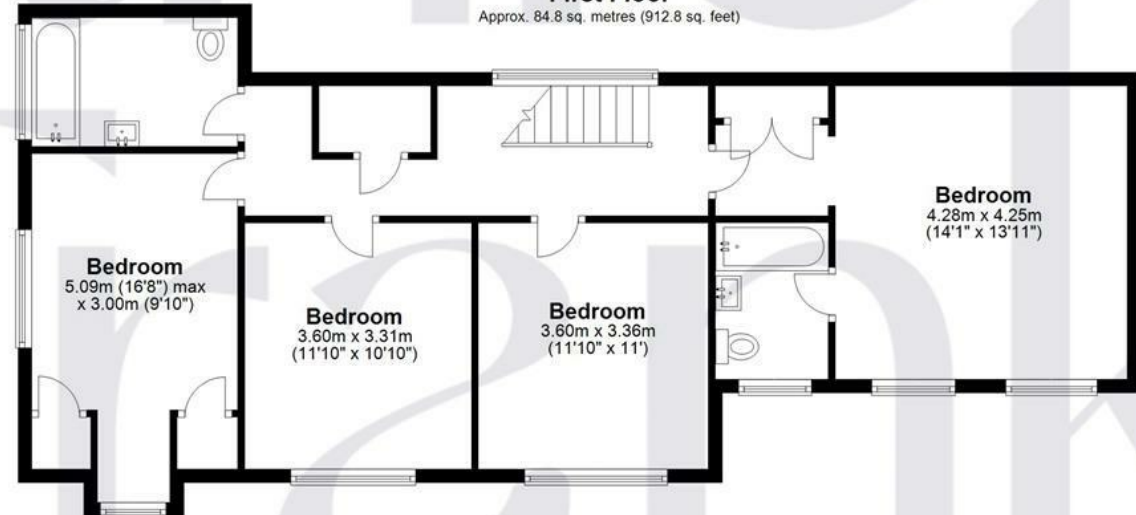

Total area: approx. 202.2 sq. metres (2176.9 sq. feet)

FOR ILLUSTRATIVE PURPOSES ONLY. NOT TO SCALE

Whilst every attempt has been made to ensure the accuracy of the floor plan shown, all measurements, positioning, fixtures, features, fittings and any other data shown are an approximate interpretation for illustrative purposes only and are not to scale. No responsibility is taken for any error, omission, miss-statement or use of data shown.

Property marketing provided by www.matthewkyle.co.uk



WHY LOUGHTON?

Loughton is a highly desirable area, known for its vibrant community and convenient amenities. At the heart of the town is the bustling High Road, which caters to all your daily needs with supermarkets like M&S Food Hall and Sainsbury's, as well as a variety of popular cafes, coffee shops, and restaurants. Highlights include the renowned Gail's Bakery and The Ginger Pig, along with several charming pubs.

For those seeking an active lifestyle, Loughton offers excellent recreational facilities. The Loughton Cricket Club, Bowling Club, and the newly renovated Loughton Leisure Centre that includes a swimming pool, are all located just off the High Road. Additionally, the area is home to a selection of highly regarded private and state schools, ensuring quality education options.

Nature enthusiasts will appreciate the proximity to the stunning Epping Forest, perfect for cycling, running, or leisurely Sunday strolls. Plus, with Loughton Central Line Station nearby, residents enjoy seamless access to The City and West End, making it an ideal location for commuters.

Important notice: These particulars have been prepared in good faith and do not form part of any offer or contract. All interested parties must verify for themselves the accuracy of the information provided. Any measurements, areas or distances are approximate. Photographs, plans and text are for guidance only and should not be relied upon. We have not performed a structural survey on this property, and it should not be assumed that the property has all necessary planning, building regulations or other consents. We have not tested any services, equipment, or facilities. Purchasers must satisfy themselves with suitable investigations prior to purchase.

