



Crystal Palace Road, SE22 | £1,350,000

02087028222

[eastdulwich@pedderproperty.com](mailto:eastdulwich@pedderproperty.com)

**pedder**  
We live local



# In General

- Four double bedrooms
- Two bathrooms
- Desirable, residential road
- Over 1,580 Sq Ft of internal space
- Good condition throughout
- Potential to extend side-return (STPP)
- Additional garden room/studio
- CHAIN FREE

# In Detail

CHAIN FREE - Characterful, spacious and beautifully-bright four bedroom family home on this desirable, residential street in the heart of East Dulwich, SE22.

Boasting over 1,580 Sq Ft of internal space which has been lovingly maintained by the current owners - there is further scope to extend out into the side-return (STPP). Naturally across three floors; there is a 24-ft bay-fronted double reception room which can be separated by folding partition doors as well as the comfortable 19-ft kitchen-breakfast room. At the rear of the 39-ft west-facing garden is a garden/studio room - ideal for those looking to work from home.


Upstairs are four comfortable double bedrooms - including the 16-ft principal room - and two bathrooms along with excellent storage in the loft.

Crystal Palace Road is enviably-located for the independent shops, bars, restaurants and coffee shops of Lordship Lane and North Cross Road - as well as a host of gorgeous parks and green spaces. There are a choice of excellent primary, secondary and independent school options nearby.

There are strong transport links into The City and West End from East Dulwich station (0.8 miles) and Peckham Rye station (1.3 miles) as well as bus/cycle routes through the neighbouring Dulwich Village, Herne Hill and Denmark Hill.


Early viewing recommended.

EPC: C | Council tax band: E

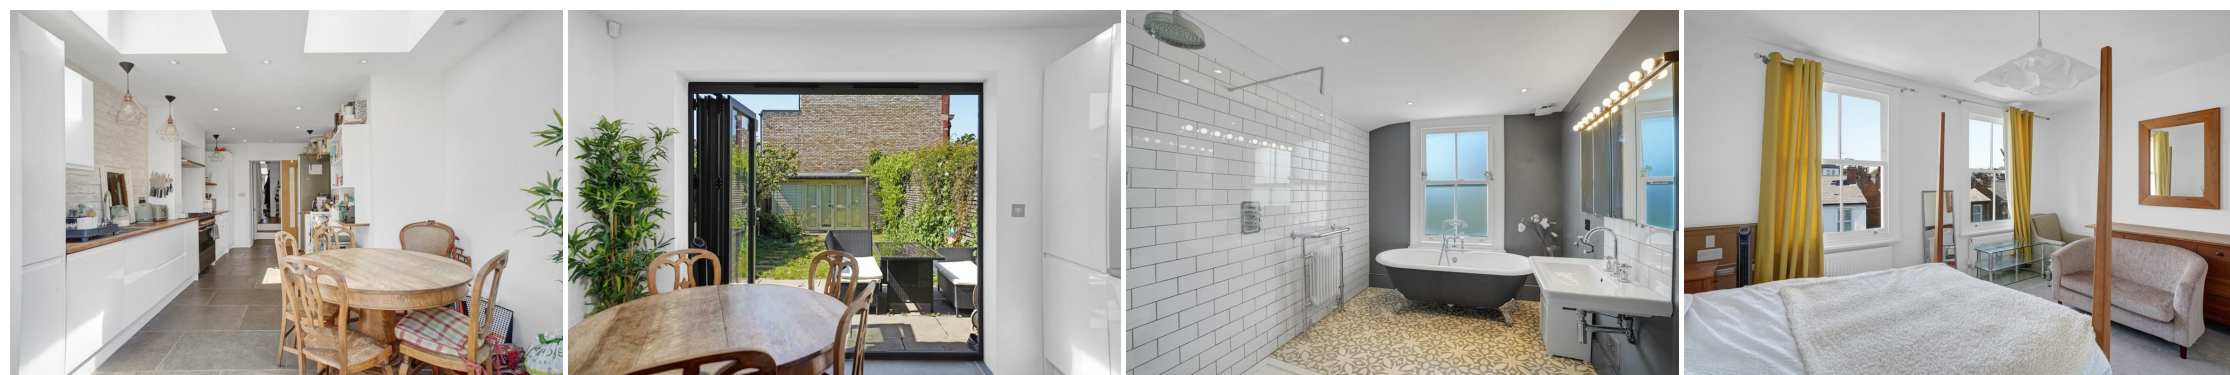

# Floorplan

**Crystal Palace Road, SE22**  
 Total\* = 147.2 sq. m / 1584.5 sq. ft  
 Second Floor = 36.4 sq. m / 391.4 sq. ft  
 First Floor = 45.7 sq. m / 491.9 sq. ft  
 Ground Floor = 65.1 sq. m / 701.2 sq. ft  
 ☐ = Reduced head room below 1.5m

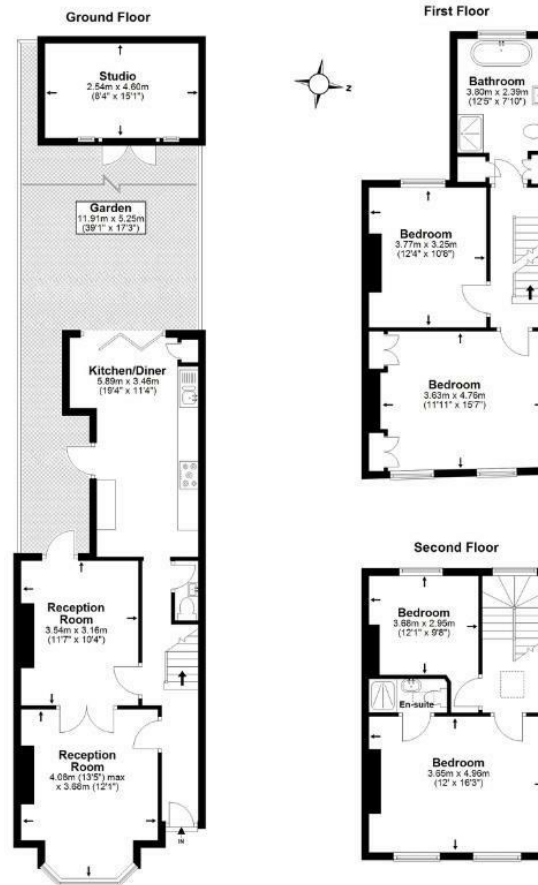

\*All measurements are approximate and do not include eaves space. The plans are for representation purposes only as defined by RICS - 'Code of Measurement Practice'. The plans are not to scale. Please personally check all sizes, dimensions, shapes and compass bearings before making any decisions reliant upon them. Copyright The Pedder Group © 2026.

Energy Efficiency Rating		Current	Potential
Very energy efficient - lower running costs			
102 plus) A			
81-101) B			
69-80) C			
55-68) D		71	78
39-54) E			
21-38) F			
1-20) G			
Not energy efficient - higher running costs			
England & Wales	EU Directive 2002/91/EC		

Pedder Property Ltd trading as Pedder for themselves and for the vendor/landlord of this property whose agents they are, give notice that (1) these particulars do not constitute any part of an offer or contract, (2) all statements contained within these particulars are made without responsibility on the part of Pedder or the vendor/landlord, (3) whilst made in good faith, none of the statements contained within these particulars are to be relied upon as a statement of representation or fact, (4) any intending purchaser/tenant must satisfy him/herself by inspection or otherwise as to the correctness of each of the statements contained within these particulars, (5) the vendor/landlord does not make or give either Pedder or any person in their employment any authority to make or give representation or warranty whatsoever in relation to this property.