

Towers Wills

Town & Country

📞 01935 577 032 | 01460 298 530 | ✉ info@towerswills.co.uk



67, Grass Royal, Yeovil, Somerset BA21 4JS

Offers Over £300,000

Towers Wills are delighted to welcome to the market this extensively renovated three bedroom detached bungalow, ideally situated close to local amenities including schools, convenience stores and within a short distance of the town centre. The property benefits from ample driveway parking, a garage, a generous rear garden, three double bedrooms, spacious lounge, modern kitchen/diner and a large conservatory, all finished to a high standard by the current owners.

Accommodation:

Porch – 1.14m x 1.22m

Double glazed door and windows to the front.

Entrance Hall

Double glazed door to the porch, radiator and opening through to the kitchen/diner.

Kitchen/Diner – 4.54m max x 5.30m max

A generous open-plan space with radiator, double glazed window and French doors opening onto the rear garden. Fitted with a range of modern units incorporating one bowl sink drainer, integrated dishwasher, integrated electric oven and grill, integrated electric hob with extractor over, space for an American-style fridge freezer, loft hatch and cupboard housing the gas combi boiler.

Lounge – 3.93m max x 3.99m max

Double glazed bay window to the front and radiator.

Bedroom One – 3.92m max x 4.01m max

Double glazed bay window to the front and radiator.

Bedroom Two – 2.74m x 4.00m

Double glazed window to the side, radiator and fitted wardrobes.

Bedroom Three – 3.62m max x 3.95m max

Double glazed window and French doors opening into the conservatory and radiator.

Conservatory – 4.64m x 4.00m

A bright and spacious addition with double glazed windows to the side and rear, double doors to the side, power and a double glazed window adjoining to the kitchen/diner.

Bathroom

Two double glazed windows to the side. Suite comprising freestanding bath with mixer tap shower, wash hand basin, WC, heated towel rail, separate shower cubicle with electric shower and extractor fan.

Outside:

To the front, the property offers a large driveway providing ample off-road parking, with power and gated side access leading to the rear garden. The rear garden is predominantly laid to lawn with a patio seating area, outside tap, power and a large children's play area. There is also a personal door providing access to the garage.

Garage – 5.97m x 2.54m

With up-and-over door to the front, double glazed window and door to the side and single glazed window to the rear.

Key Features

- Detached Bungalow
- Recently Renovated
- Three Double Bedrooms
- Ample Driveway Parking
- Garage
- Generous Rear Garden

Contact Us

Towers Wills Estate Agents - Yeovil

114, Hendford Hill
Yeovil

Somerset

BA202RF

T: 01935 577032

E: info@towerswills.co.uk

Energy Efficiency


Score	Energy rating	Current	Potential
92+	A		
81-91	B		
69-80	C		76 C
55-68	D	64 D	
39-54	E		
21-38	F		
1-20	G		

This superbly presented bungalow offers spacious and versatile accommodation in a convenient location and is one not to be missed.



Floor Plan

GROUND FLOOR

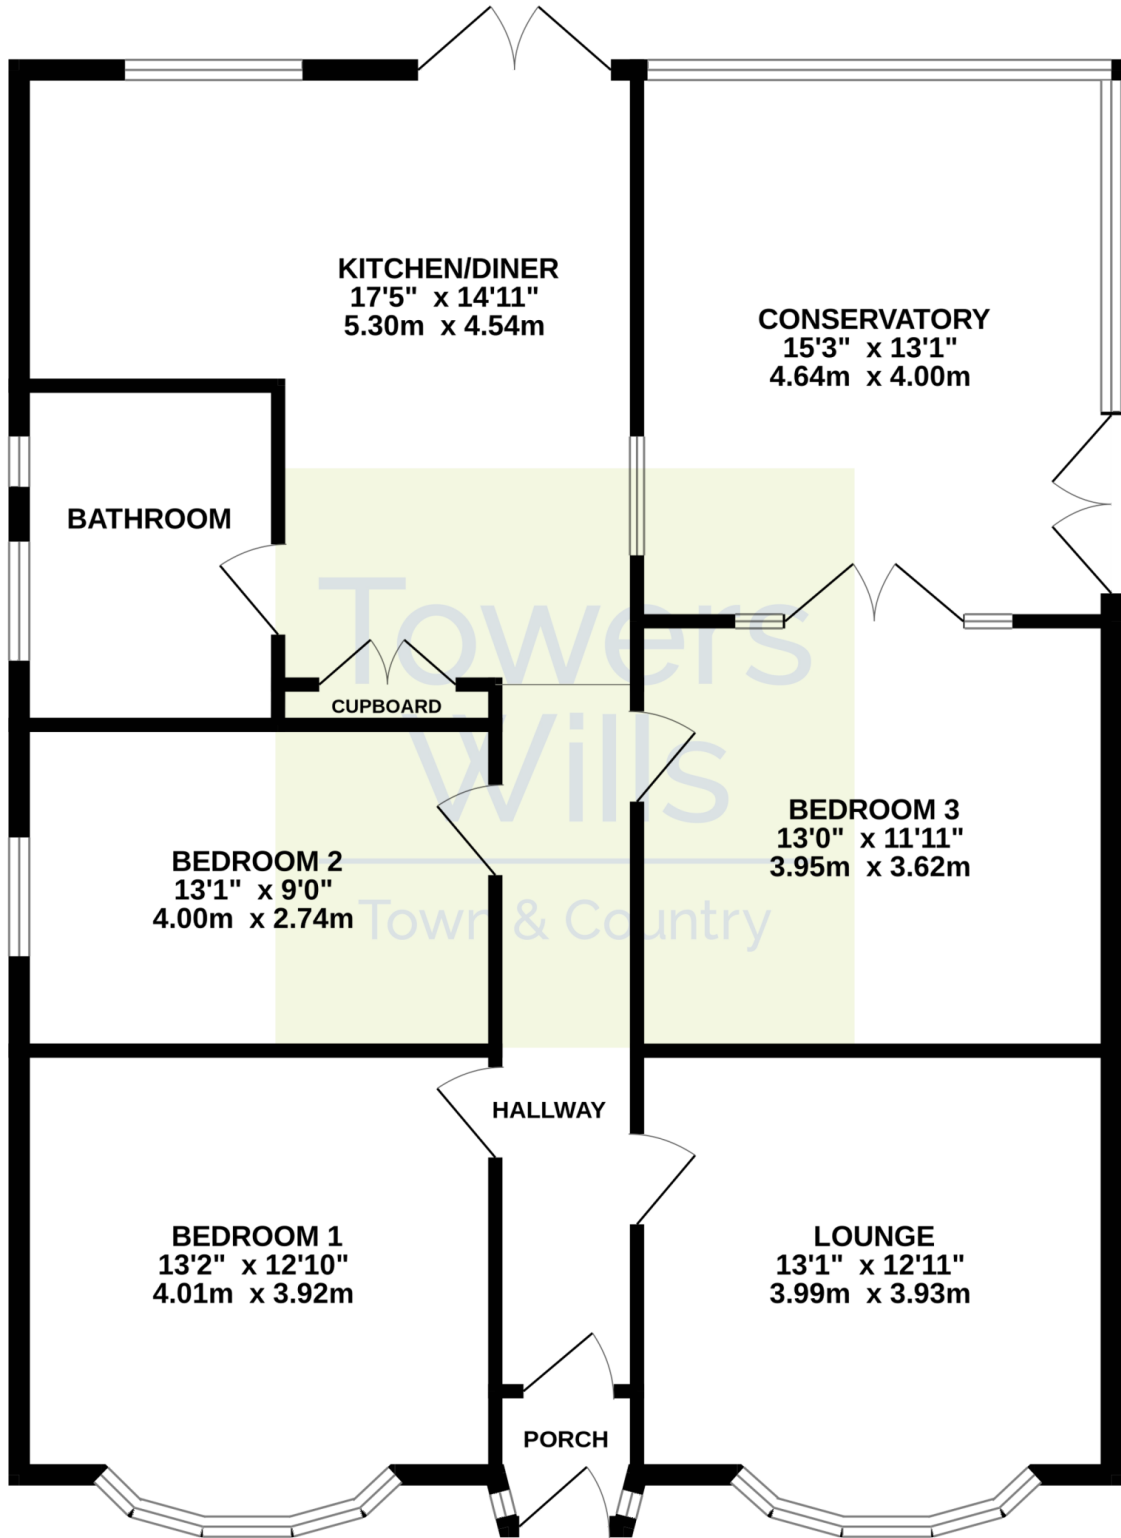

Whilst every attempt has been made to ensure the accuracy of the floorplan contained here, measurements of doors, windows, rooms and any other items are approximate and no responsibility is taken for any error, omission or mis-statement. This plan is for illustrative purposes only and should be used as such by any prospective purchaser. The services, systems and appliances shown have not been tested and no guarantee as to their operability or efficiency can be given.
Made with Metropix ©2026

Please Note No tests have been undertaken of any of the services and any intending purchasers should satisfy themselves in this regard. Towers Wills Ltd for themselves and for the vendor of this property whose agents they are, give notice that, (i) these particulars do not constitute any part of an offer or contract, (ii) all statements contained within these particulars are made without responsibility on the part of Towers Wills or the vendor, (iii) whilst made in good faith, none of the

statements contained within these particulars are to be relied upon as a statement of representation or fact , (iv) any intending purchaser must satisfy him/herself by inspection or otherwise as to the correctness of each of the statements contained within these particulars, (v) the vendor does not make or give either Towers Wills or any person in their employment any authority to make or give representation or warranty whatsoever in relation to this property.

Photographs / Floor Plans Photographs are reproduced for general information and it must not be inferred that any item is included for sale with this property. Please note floor plans are not to scale and are for identification purposes only. The photographs used in these particulars may have been taken with the use of a wide angle lens. If you have any queries as to the size of the accommodation or plot, please address these with the agent prior to making an appointment to view

Towers Wills

The White House, 114 Hendford Hill, Yeovil BA20 2RF

Yeovil 01935 577032 / South Petherton 01460 298530

info@towerswills.co.uk | www.towerswills.co.uk