



138 Chapel Lane, Longton

Preston

Offers Over **£425,000**



138 Chapel Lane

Longton, Preston

Council Tax band: D

Tenure: Freehold

EPC Energy Efficiency Rating: D

EPC Environmental Impact Rating: E

- Spacious open plan kitchen living area
- Desirable Longton village location
- Buyers Information Pack available with Up-Front Searches for a Streamlined Purchase
- Renovated 4 bedroom semi-detached
- Master bedroom with en-suite
- South facing garden
- Utility room and Wc
- High level of finish throughout.

Hallway

Living room

Log burner included. Bay window to the front.

Wc

Two-piece suite comprising of; vanity sink and Wc. Partly tiled walls. Window to side.

Utility Room


Window to the side. Belfast sink. Quartz worktops. Plumbed for washing machine.

Kitchen

Excellent range of eye and low-level units. Belfast sink. Integrated appliances include dishwasher, fridge-freezer, electric oven and induction hob. Luxury vinyl tiled flooring. Quartz worktops. Roof lantern. Bi-fold doors to rear. Glass door to side. Open plan to dining and living space.

Reception room

Luxury vinyl flooring. Glass Door to side. Bi-fold doors to rear.

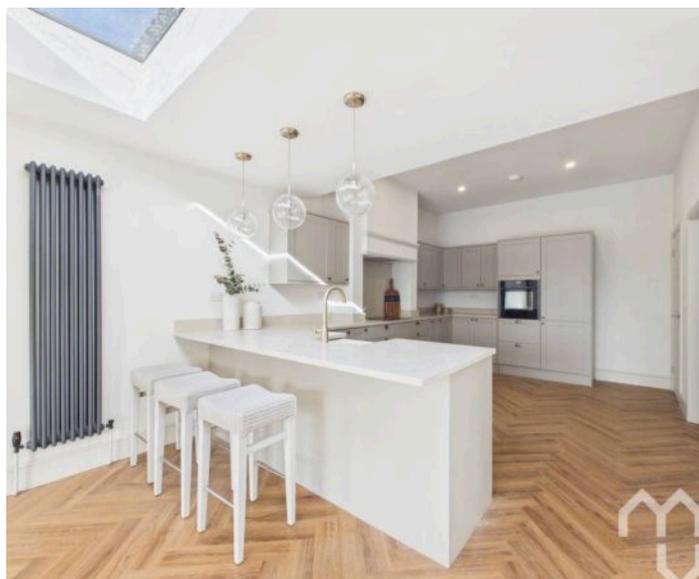

**Landing**

Window to side.

Bedroom

Window to rear.

Bedroom

Window to front.

Bedroom

Ideal for nursery or home office. Window to front.

Bathroom

Three-piece suite comprising of; panelled bath, mains shower over. Partly tiled walls. Window to rear.



Master Bedroom

Storage cupboard. Window to rear.

En-suite

Three-piece suite comprising of; Wc, vanity wash hand basin, electric cubicle shower. Feature heated towel rail. Partly tiled walls. Window to rear.

GARDEN



Expansive private garden with patio. South-facing garden.


DRIVEWAY

3 Parking Spaces

A garage can be built for an additional cost.



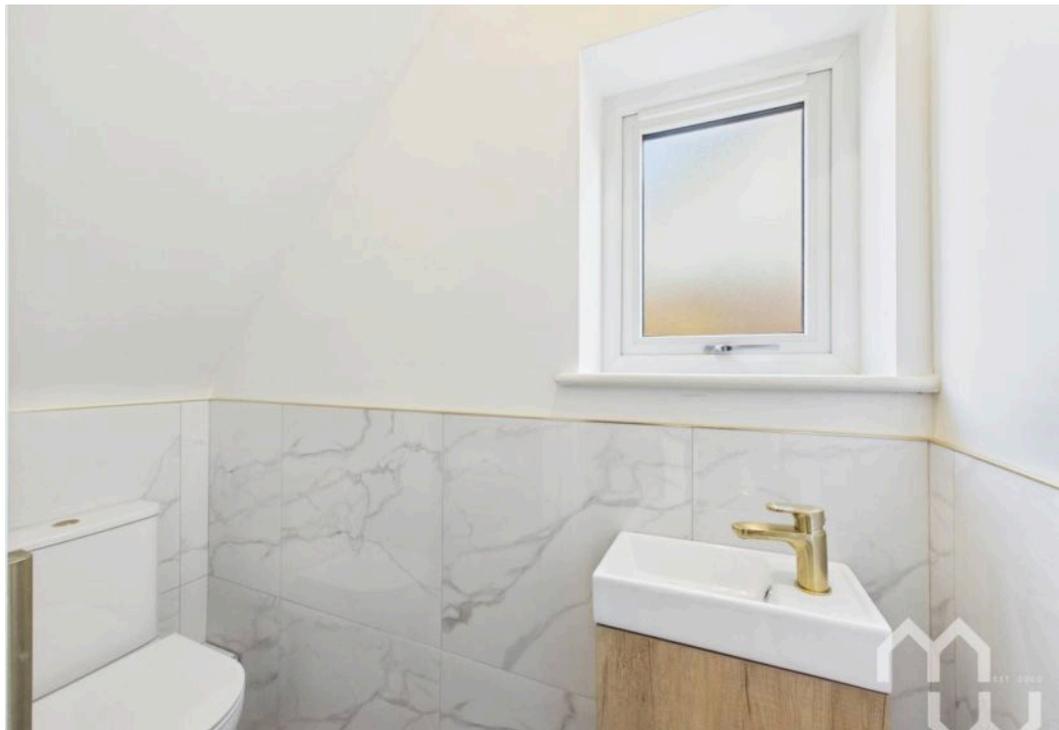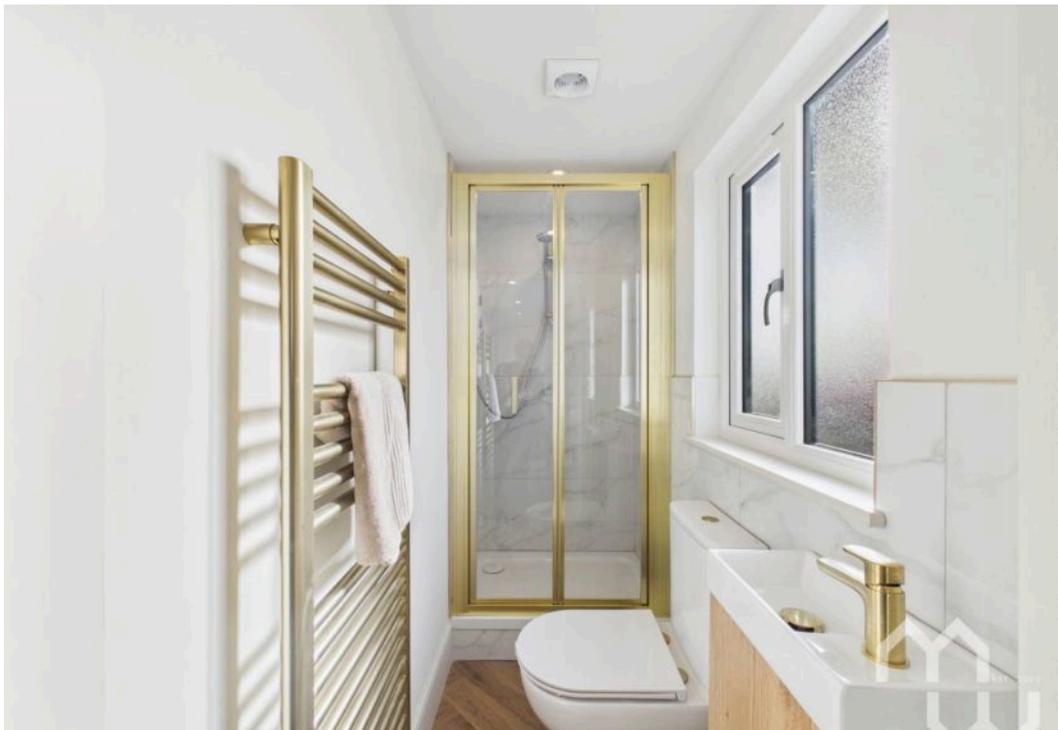

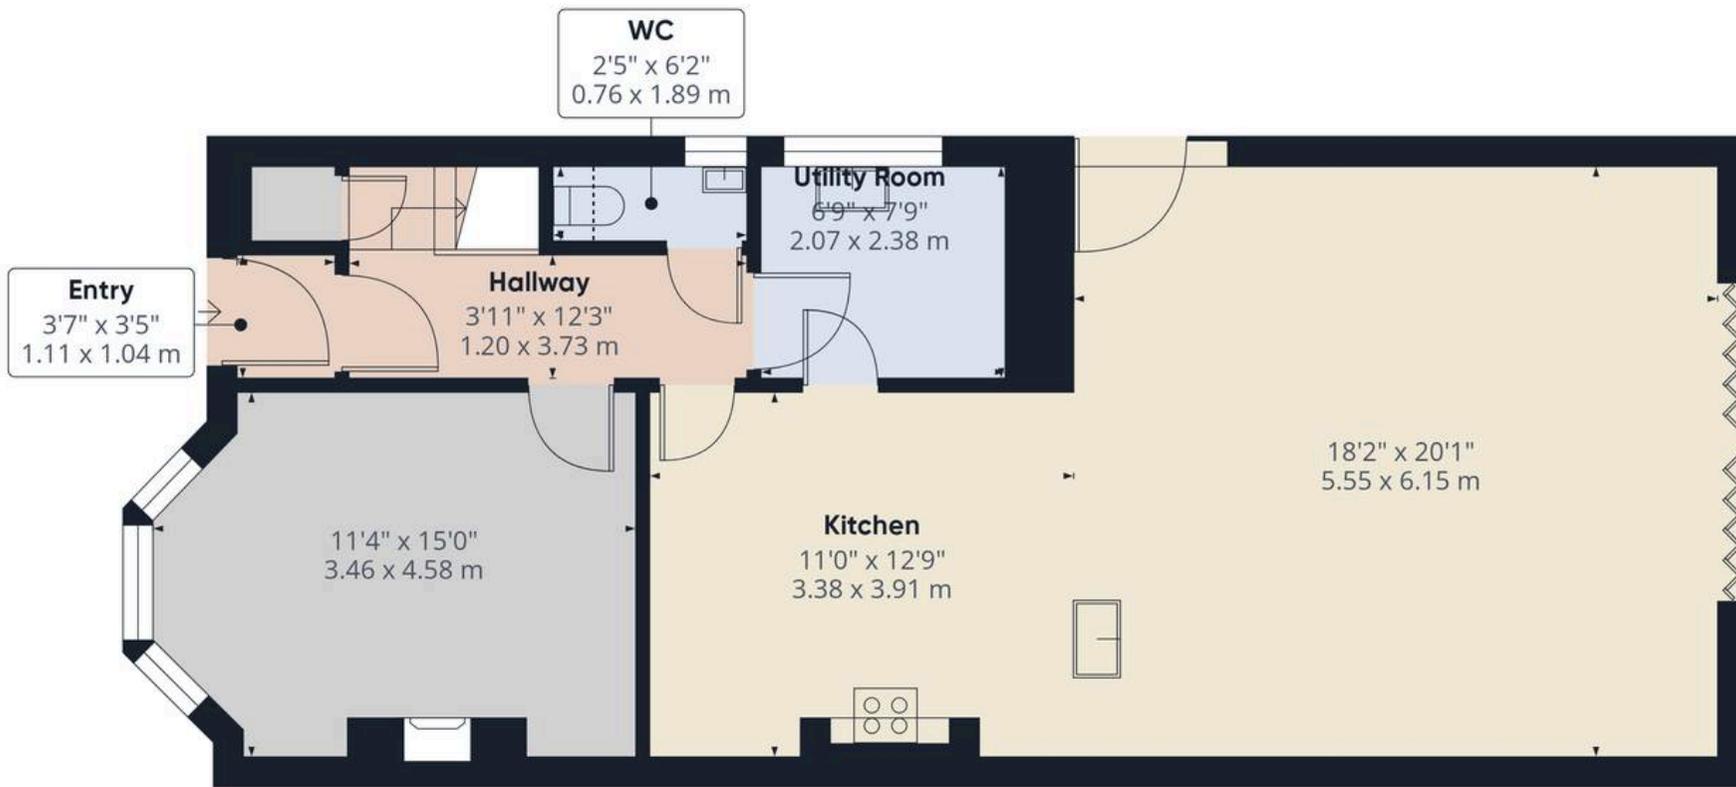

Approximate total area⁽¹⁾

833 ft²
77.3 m²

Reduced headroom

3 ft²
0.3 m²

(1) Excluding balconies and terraces

Reduced headroom

..... Below 5 ft/1.5 m

Calculations reference the RICS IPMS 3C standard. Measurements are approximate and not to scale. This floor plan is intended for illustration only.

GIRAFFE360



Ground Floor

ESTATE AGENCY- REDEFINED



At MovingWorks, we're not just another estate agent.

We're a proudly independent, family-run business, founded in 2000 to do things differently – and better.

Buying a home is one of life's biggest milestones. It's emotional, personal, and deserves expert support every step of the way.

Why buyers choose us:

We're a marketing agency, not just a listing service. We match you with the right home and guide you through the process with care and clarity.

With Gazeal, you can reserve your chosen property and protect your purchase from delays or fall-throughs. It shows you're a committed buyer – giving you peace of mind and a stronger position.

We also help you get legally ready, so you can move quickly and with confidence.

At MovingWorks, we combine strategy with genuine care – putting people before process to make your move smooth, secure, and stress-free.

Clients love working with us, check out our reviews to find out for yourself. If you need help selling your home, or know anyone that we could be of service to- please get in touch.



CONTACT US



www.movingworks.co.uk



hello@movingworks.co.uk



[@movingworksestateagentsuk](https://www.instagram.com/movingworksestateagentsuk)



[@mwearlybirdvip](https://www.facebook.com/mwearlybirdvip)



[@movingworks6301](https://www.youtube.com/movingworks6301)



LOVE IT? Secure your offer

COMPLETE THIS FORM AND WE'LL BE IN TOUCH

SCAN

