





Accommodation

A deceptively spacious extended detached bungalow, occupying a generous plot, on a small and highly sought after cul-de-sac, in the ever popular village of Bishop Monkton.

Conveniently situated in the village of Bishop Monkton, the bungalow is ideally placed between Ripon and Harrogate. The village itself offers a range of amenities, including a public house, primary school and church, whilst also offering a great community spirit.

The property offers beautiful established gardens, which attract a lot of sunshine and enjoy a good degree of privacy. The bungalow does now offer the scope to update to personal taste in areas, whilst the property has previously been extended to create an annexe for a relative, now offering flexible four/five bedroom accommodation. There is no doubt the scope to reconfigure, if wished and subject to necessary consents, whilst due to the large plot, there is still the potential to further extend, again all subject to necessary permissions.

On entering the property through the main door, there is the entrance hall with storage cupboard. The double aspect living room is a good size, fitted with a gas fire and leading open plan into the dining room. The breakfast kitchen come fitted with a range of units and offers side door access. There are three bedrooms and a bathroom to the original part of the bungalow, whilst the extension has added a further bedroom and shower room, as well as an additional bedroom or living room, depending on the layout required. There is a garage/store and further outhouse, all providing handy storage. The property is double glazed and it also benefits from gas central heating, with a new boiler just fitted.


Externally, a driveway gives access to the property, providing parking for several vehicles and leading to the attached garage. The front garden is gravelled for ease of maintenance, whilst access is available to both sides of the property, leading to the lovely enclosed rear garden, which is fully established and even features a pond. The rear garden is a mix of lawn and patio seating areas, making the most of the sun throughout the day.

Guaranteed to appeal to a variety of purchasers, bungalows of this size are rare to market in this highly desirable village, so an early inspection is essential to view the expansive accommodation and potential on offer.





Floorplan

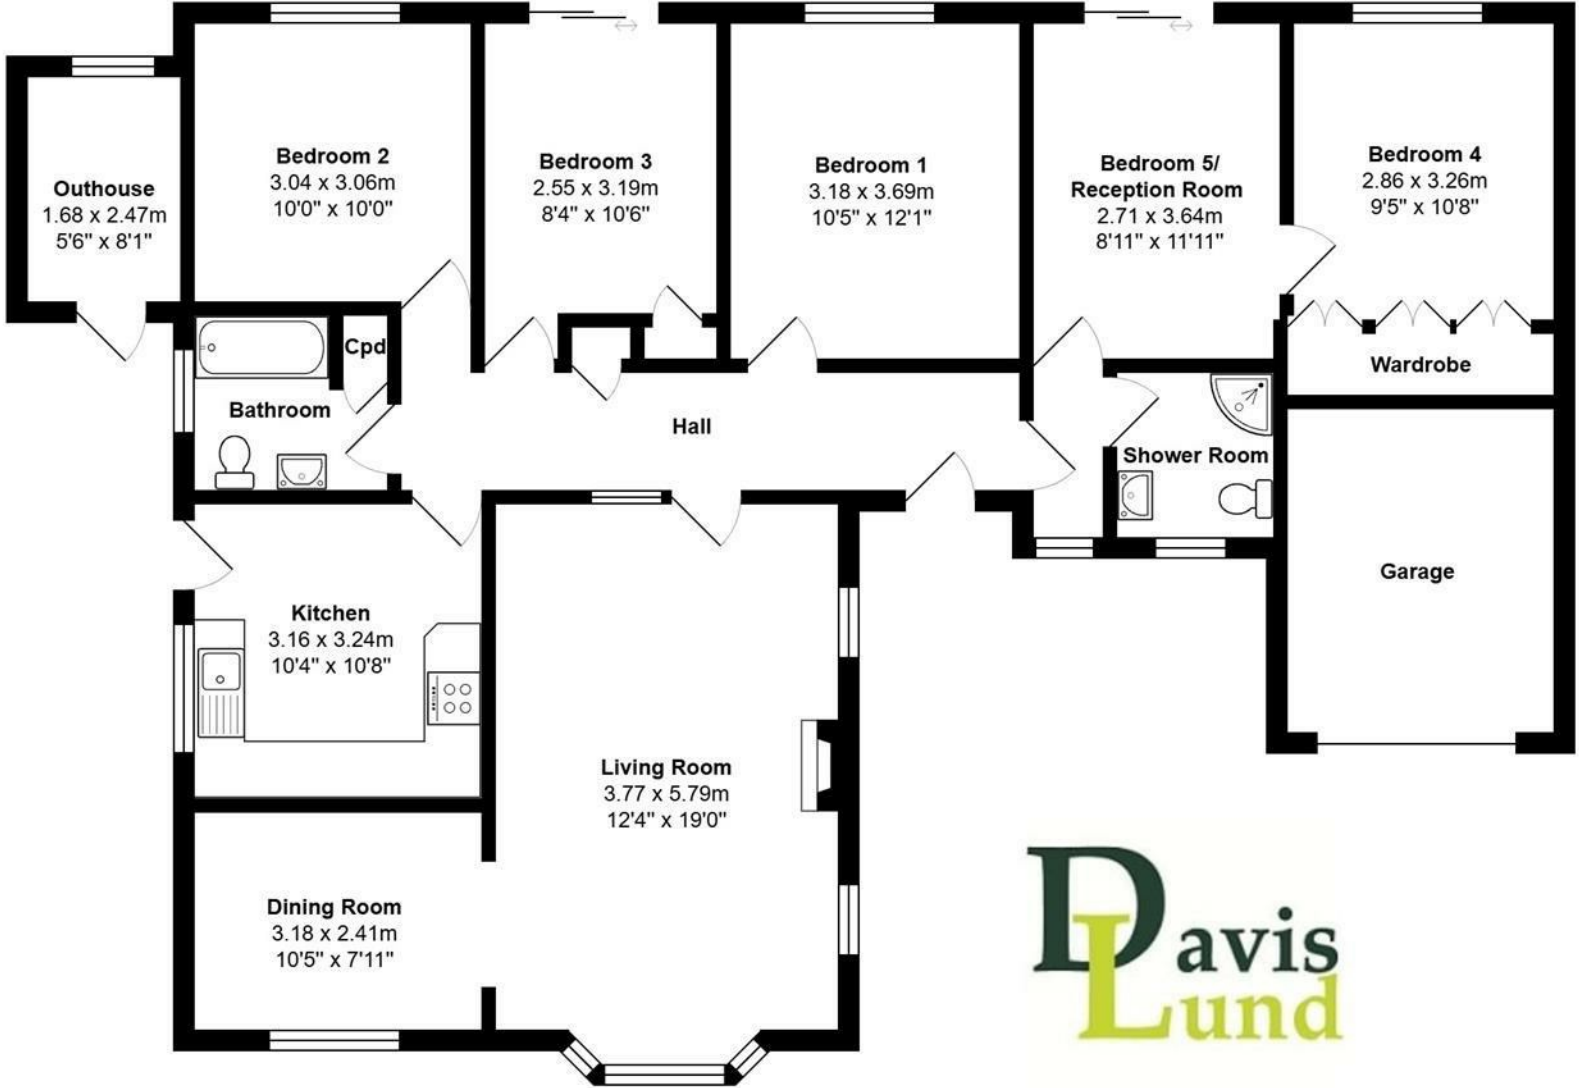



EPC

Energy Efficiency Rating		
	Current	Potential
Very energy efficient - lower running costs		
(92 plus) A		
(81-91) B		
(69-80) C		
(55-68) D		
(39-54) E		
(21-38) F		
(1-20) G		
Not energy efficient - higher running costs		
England & Wales	EU Directive 2002/91/EC	

Environmental Impact (CO ₂) Rating		
	Current	Potential
Very environmentally friendly - lower CO ₂ emissions		
(92 plus) A		
(81-91) B		
(69-80) C		
(55-68) D		
(39-54) E		
(21-38) F		
(1-20) G		
Not environmentally friendly - higher CO ₂ emissions		
England & Wales	EU Directive 2002/91/EC	

VIEWING BY APPOINTMENT ONLY - 01765 602233 - sales@davislund.co.uk - www.davislund.co.uk

MONEY LAUNDERING REGULATIONS 2003 - Intending purchasers will be asked to produce identification and proof of financial status when an offer is received. We would ask for your co-operation in order that there will be no delay in agreeing the sale.

Davis & Lund Ltd trading as Davis & Lund, registered office: 5a Kirkgate, Ripon, HG4 1PA. Registered in England No 10034416. Registered for VAT No 243 2008 51

Davis & Lund Ltd have prepared these property details on the seller's behalf. Davis & Lund Ltd have taken reasonable steps to check the content, but no information should be taken as a statement of fact. All measurements are approximate and should be taken as a guide, potential purchasers should satisfy themselves as to the accuracy. Floorplans are produced as a guide and they are not to scale. All fixtures and fittings are not included in the sale, unless stated. Heating systems, electrics, services and appliances have not been tested and no warranty is given to their working order

