



Stanmore

*A Refined Cotswold Retreat of
Timeless Elegance*

4 2 2

£530,000



FINE & COUNTRY
fineandcountry.com™

Stanmore, High Street, Bisley, Stroud, Gloucestershire, GL6 7BA

Grade II listed former restaurant in Bisley, now a characterful home with exposed beams and stone fireplace. Three double bedrooms and a stunning top-floor principal bedroom suite, courtyard garden, and parking for up to six cars. No onward chain.

Blending historic charm with practical living.

A distinctive and character rich Grade II listed home, offering a unique blend of historic charm and versatile modern living.

This exceptional former restaurant, now a residential home, is situated in the heart of the sought-after village of Bisley. Offered to the market with no onward chain, the property showcases an abundance of period features, including exposed beams and stonework, thoughtfully combined with practical living spaces to create a warm and inviting home along with an excellent opportunity for purchasers to update and personalise to their own taste.

Accommodation

Arranged over three floors, the accommodation is both generous and flexible, ideal for a variety of lifestyles.

The ground floor welcomes you via an entrance hall leading to a cosy bar/snug area, complete with built-in seating and characterful finishes. A generous sitting and dining room forms the heart of the home, featuring exposed ceiling beams and a striking stone open fireplace that creates a focal point and adds to the property's historic charm. To the rear, a well-appointed kitchen/breakfast room offers ample storage and workspace, along with space for appliances and a central island, making it perfect for everyday living and entertaining. A convenient WC completes the ground floor.

The first floor offers three well-proportioned bedrooms and a generous family bathroom fitted with a three-piece suite and extensive storage. The landing itself is notably spacious, providing an ideal area for a study or reading nook.

Occupying the entire top floor, the impressive master suite is a standout feature. This expansive space is enhanced by exposed A-frame timbers and offers distinct areas for sleeping, dressing, and relaxing. Fitted wardrobes and built-in storage are plentiful, and the suite benefits from a private ensuite shower room.

This unique home presents a rare opportunity to acquire a historically significant property with generous living space, abundant character, and exceptional parking, all within one of the Cotswolds' most charming village settings.

Design and Features

The property is rich in period detail, with features such as exposed beams, stonework, and traditional architectural elements throughout. These are complemented by practical additions including secondary glazing and gas central heating, ensuring comfort while preserving the building's historic character.

Gardens and Parking

Externally, the property offers a thoughtfully designed, low-maintenance courtyard garden to the rear, framed by attractive stone borders that reflect the property's heritage. The garden provides multiple seating areas and useful access points, including steps leading to an exceptionally rare feature for the location, ample off road parking.

Positioned behind the property, the parking area accommodates up to six vehicles side-by-side, a significant advantage in a village setting where parking is typically limited. Additional benefits include a useful brick built shed with power and lighting, as well as a covered area adjacent to the kitchen.

Location and Lifestyle

Bisley is widely regarded as one of the most desirable villages in the Stroud district, set high on the Cotswold hills and surrounded by picturesque countryside. The village itself offers a strong sense of community alongside everyday conveniences, including schooling, a church, and two public houses.

The area is particularly noted for its scenic beauty, with rolling landscapes and access to walking routes. Community features such as a composting scheme and orchard further enhance village life.

Despite its tranquil setting, Bisley is well connected. The nearby market town of Stroud, approximately four miles away, is one of Gloucestershire's most popular locations. Set within the scenic Five Valleys, Stroud offers a vibrant street market, a wide range of independent shops, pubs, restaurants and bistros, along with excellent schools for all age groups and a comprehensive local bus network.

The M5 motorway is also within easy reach, providing convenient access to Gloucester, Cheltenham and Bristol, making this an ideal location for both commuters and those seeking a balance of rural charm and accessibility.

Material Information

Tenure: Freehold
Conservation Area: Bisley
Grade II Listed: Yes
Local Authority: Stroud District
Council Tax Band: D
Electricity Supply: Mains
Gas Supply: Mains
Water Supply: Mains
Sewerage: Mains
Heating: Gas central heating
Flood Risk: Very Low
Broadband Speed: Basic (21 Mbps) Ultrafast (10000 Mbps)

(This information is subject to change and should be checked by your legal advisor)


Anti-Money Laundering (AML)

Estate agents operating in the UK are required to conduct Anti-Money Laundering (AML) checks in compliance with the regulations set forth by HM Revenue and Customs (HMRC) for all property transactions. It is mandatory for both buyers and sellers to successfully complete these checks before any property transaction can proceed. A fee of £24 inclusive of vat will be charged for each individual AML check conducted.

Selling Agent

Fine & Country
17 George Street
Stroud
Gloucestershire
GL5 3DP

01453 751661
clive.brown@fineandcountry.com

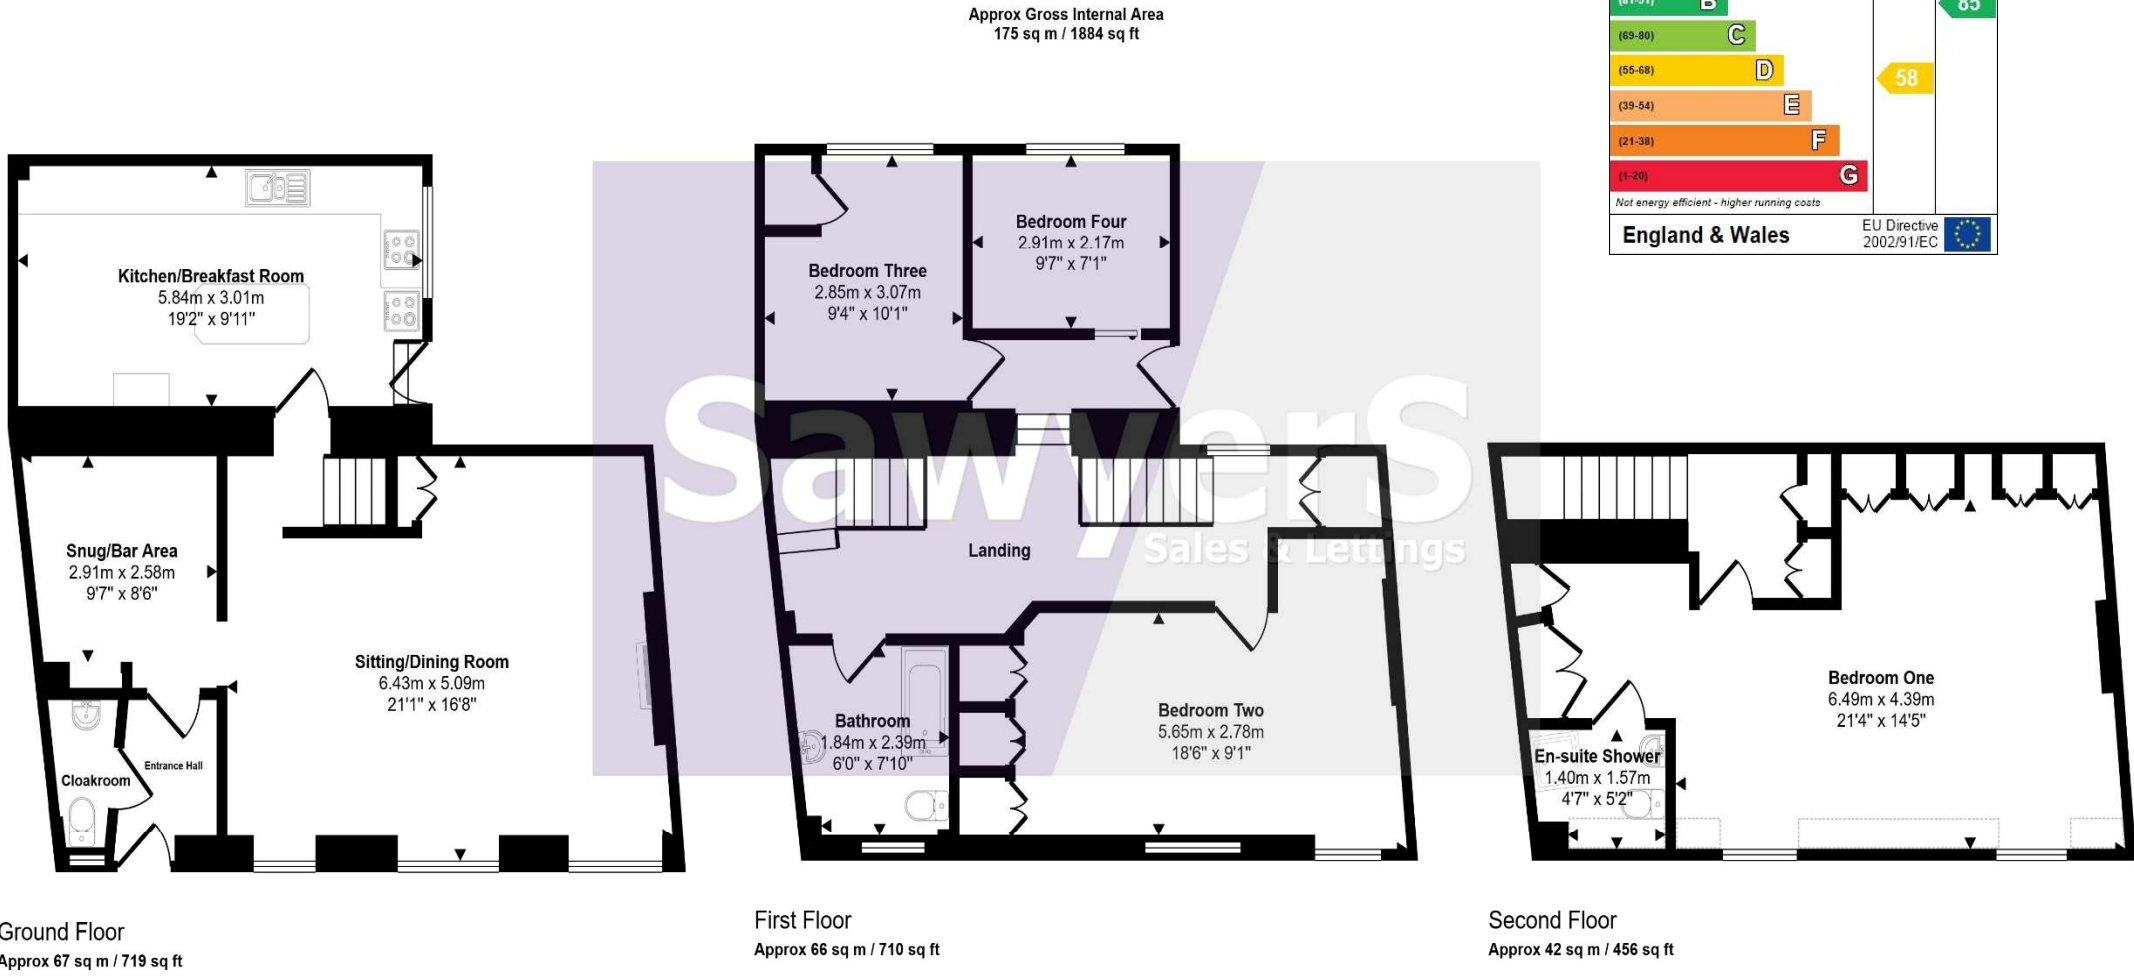

Denotes head height below 1.5m

This floorplan is only for illustrative purposes and is not to scale. Measurements of rooms, doors, windows, and any items are approximate and no responsibility is taken for any error, omission or mis-statement. Icons of items such as bathroom suites are representations only and may not look like the real items. Made with Made Snappy 360.

DISCLAIMER: These particulars, whilst believed to be accurate, are set out as a general outline only for guidance and do not constitute any part of an offer or contract. Intending purchasers should not rely on them as statements of representation of fact, but must satisfy themselves by inspection or otherwise as to their accuracy. No person in this firm's employment has the authority to make or give any representation or warranty in respect to this property. We have not carried out a detailed survey nor tested the services, appliances and specific fittings. All measurements and distances are approximate only. Room sizes should not be relied upon for carpets and furnishings. References to the tenure of the property are based on information supplied by the seller. The agent has not had sight of the title documents and a buyer is advised to obtain verification from their solicitor. Your home is at risk if you do not keep up repayments on a mortgage or other loan secured on it. Floor plans are not to scale. Sawyers Estate Agents/Fine and Country cannot be responsible for any inaccuracy.

