



move
Property Sales & Lettings

Warden Hill Road, Cheltenham



Warden Hill Road

Cheltenham, Cheltenham

NO ONWARD CHAIN Two-bedroom semi-detached bungalow, requires modernisation. Sought-after area near Bournside School. Driveway, garage, flexible layout, great potential. Council Tax band: C


Tenure: Freehold

EPC Energy Efficiency Rating:

EPC Environmental Impact Rating:

- Two Bedroom Semi Detached Bungalow
- NO ONWARD CHAIN
- Requires Modernisation
- Off Road Parking
- Popular Location
- Potential To Extend (Subject To Planning)



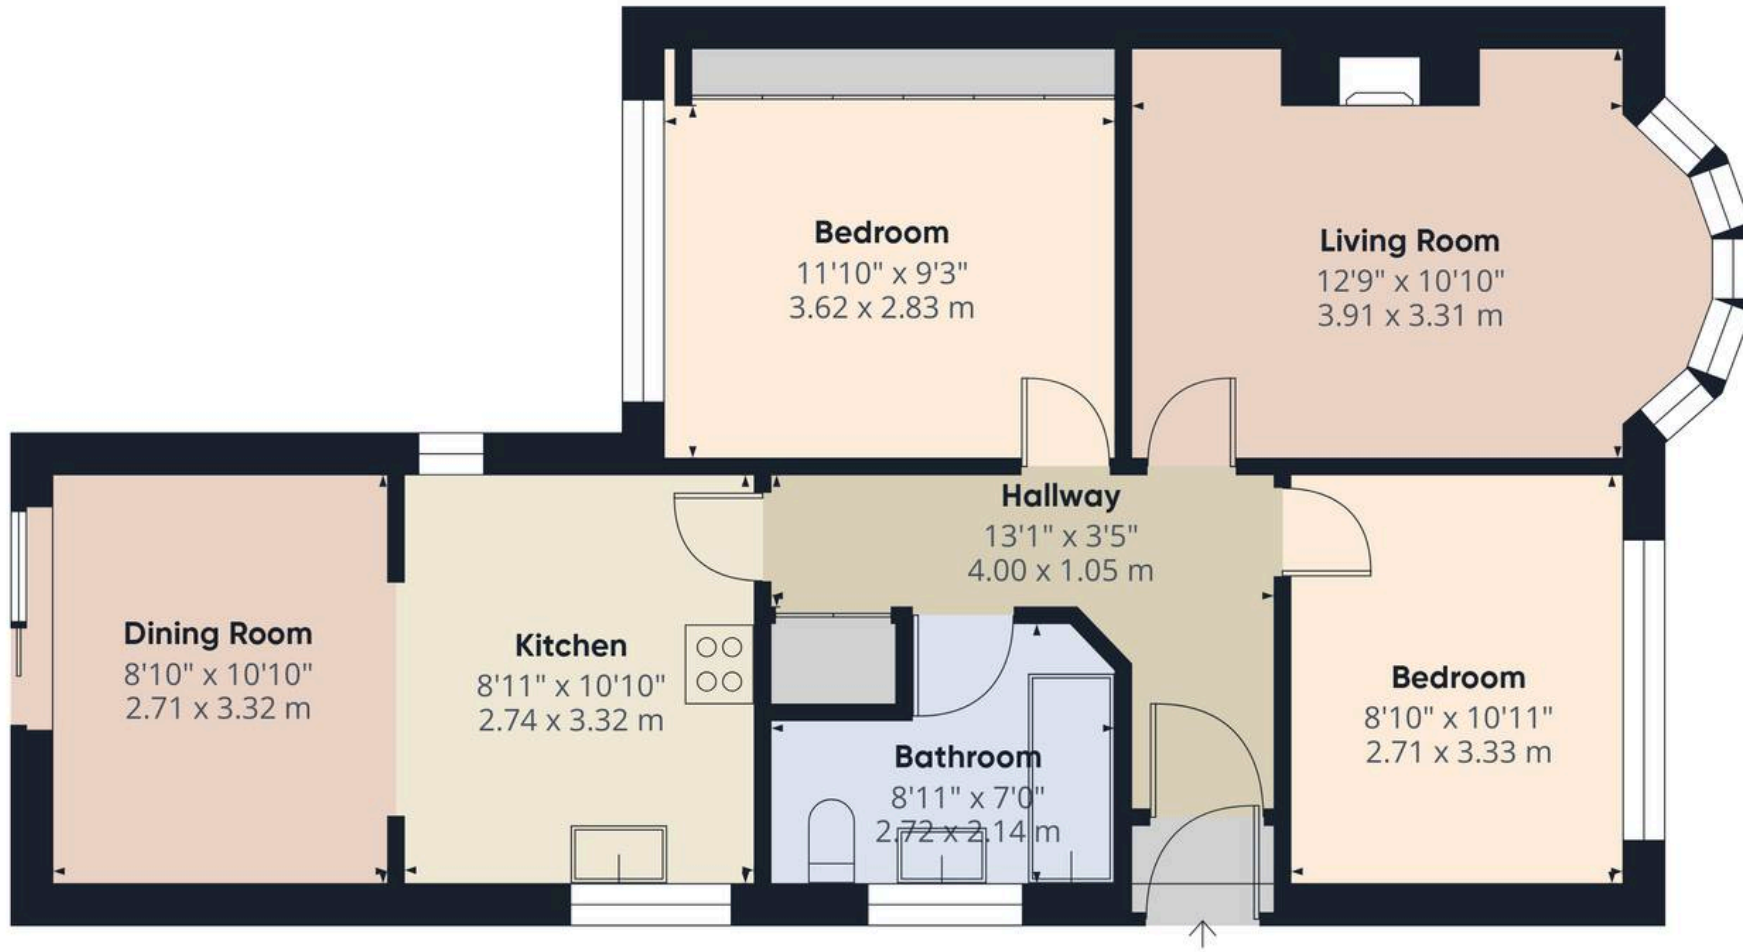

Approximate total area⁽¹⁾
708 ft²
65.7 m²

(1) Excluding balconies and terraces

Calculations reference the RICS IPMS 3C standard. Measurements are approximate and not to scale. This floor plan is intended for illustration only.

GIRAFFE 360







Move Estate Agents Cheltenham

1 The Clarence Clarence Parade, Cheltenham - GL50 3NY

01242 257333

cheltenham@move.uk.net

move.uk.net/

move
Property Sales & Lettings