



Farquhar Road, SE19 | Offers Over £475,000

020 8702 9333

crystalpalace@pedderproperty.com

pedder
We live local



In General

- 821 sq ft / 76.3 sq m
- 6th floor mid-century apartment
- Garage
- Lift
- Period features
- No onward chain
- Beautiful parquet flooring
- Leafy surroundings
- Nearby Gipsy Hill and Crystal Palace rail links

In Detail

Occupying the sixth floor of Knoll Court, this carefully preserved two bedroom apartment unfolds across a bright, south-west-facing plan with far-reaching views across the treetops. Included in the sale is a private garage positioned adjacent to the building.

Offered chain-free, the apartment has been sensitively maintained, retaining a wealth of original mid-century details while presenting an opportunity for thoughtful future adaptation.

The reception space is defined by expansive Crittall windows that draw in excellent natural light throughout the day. Original herringbone parquet flooring runs underfoot, whilst terrazzo window sills provide a subtle reminder of the building's post-war architectural heritage.

Two generously proportioned bedrooms sit quietly within the plan, each retaining its original built-in wardrobe. The kitchen balances practicality with period character, preserving its original glazed sliding door and fitted cupboard. Marmoleum flooring continues through both the kitchen and bathroom, lending a cohesive and durable finish. The bathroom has been upgraded and is efficiently arranged, with integrated storage incorporated into the design.

Knoll Court forms part of the celebrated Dulwich Wood Park Estate, designed by Austin Vernon & Partners for the Dulwich Estate in the post-war period. The wider development is distinguished by its generous landscaped grounds and considered relationship to the surrounding woodland setting. As the first apartment block completed on the estate, Knoll Court remains one of its most admired buildings, recognised for its colourful tiled elevations and decorative panelling. A mural by artist Reginald Brill provides a striking focal point within the entrance lobby.

The setting is notably peaceful, surrounded by extensive communal green space, yet remains within easy reach of the amenities of Crystal Palace.

EPC: D | Council Tax Band: C | Lease: 121 Years remaining | SC: £2364pa | GR: Inc in SC | BI £674.83pa

1

2

3

4

5

6

7


8

9

10

11

12

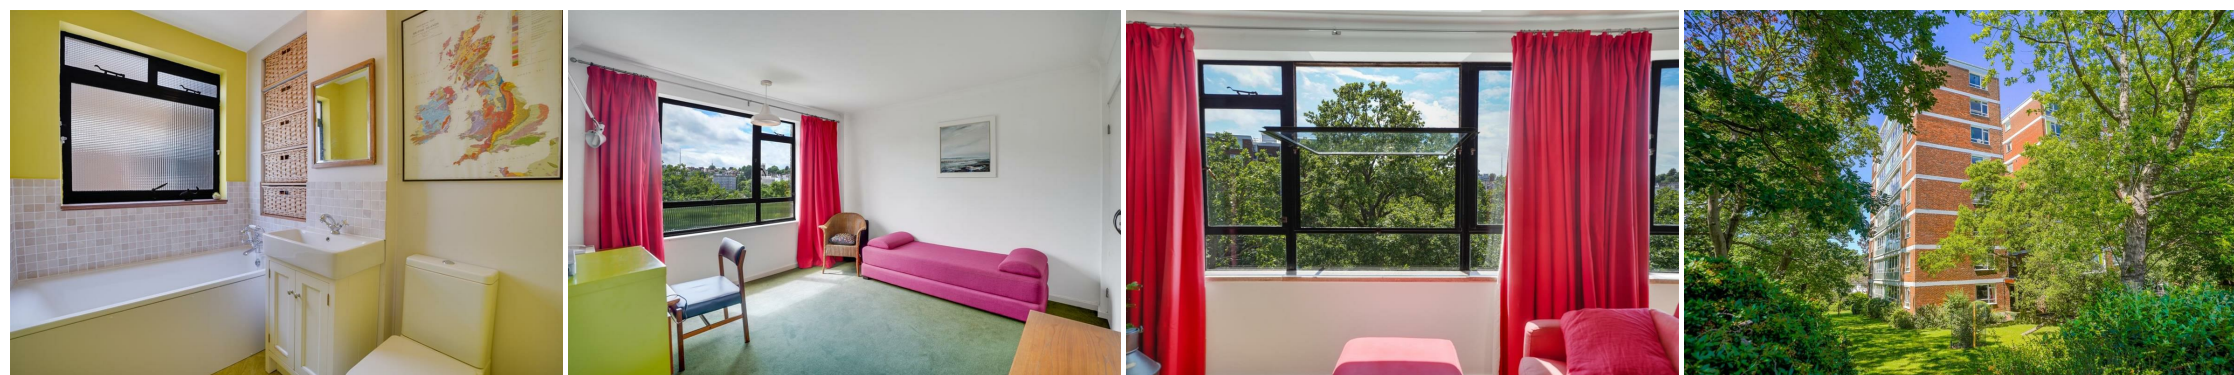

Floorplan

Knoll Court, SE19


Total* = 76.3 sq. m / 821.0 sq. ft

Sixth Floor = 76.3 sq. m / 821.0 sq. ft


 = Reduced head room below 1.5m



Sixth Floor

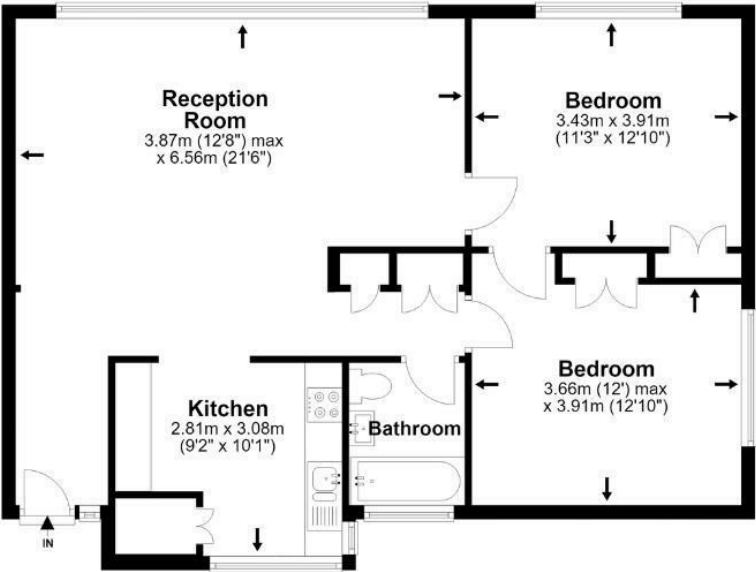

*All measurements are approximate and do not include eaves space. The plans are for representation purposes only as defined by RICS - 'Code of Measurement Practice'. The plans are not to scale. Please personally check all sizes, dimensions, shapes and compass bearings before making any decisions reliant upon them. Copyright The Pedder Group © 2026.

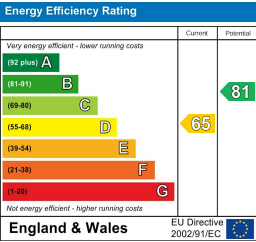

Pedder Property Ltd trading as Pedder for themselves and for the vendor/landlord of this property whose agents they are, give notice that (1) these particulars do not constitute any part of an offer or contract, (2) all statements contained within these particulars are made without responsibility on the part of Pedder or the vendor/landlord, (3) whilst made in good faith, none of the statements contained within these particulars are to be relied upon as a statement of representation or fact, (4) any intending purchaser/tenant must satisfy him/herself by inspection or otherwise as to the correctness of each of the statements contained within these particulars, (5) the vendor/landlord does not make or give either Pedder or any person in their employment any authority to make or give representation or warranty whatsoever in relation to this property.