



6 Sandpiper House Marhill Road, Carlton – NG4 3AJ

Guide Price £90,000



6 Sandpiper House Marhill Road

Carlton, Nottingham

GUIDE PRICE £90,000. Well-presented apartment in Grade II listed Sandpiper House with no chain! Exposed brickwork & beams, open-plan living, 2 beds, modern bathroom & allocated parking space.

Council Tax band: B


Tenure: Leasehold


EPC Energy Efficiency Rating: C

EPC Environmental Impact Rating: C

- Well-presented second-floor apartment in the Grade II listed Sandpiper House
- In walking distance of shops, bus services and close to Carlton's amenities
- Offered to the market with no upward chain
- Original exposed brickwork and beams throughout
- Move-in condition with neutral decor throughout
- Open plan living area with lounge, dining area and kitchen
- Well-equipped kitchen with wood-effect units and integrated cooking appliances
- Two double bedrooms (main bedroom with built-in wardrobes)
- Good-sized modern three-piece bathroom suite with vanity sink and bathroom storage
- Allocated parking space



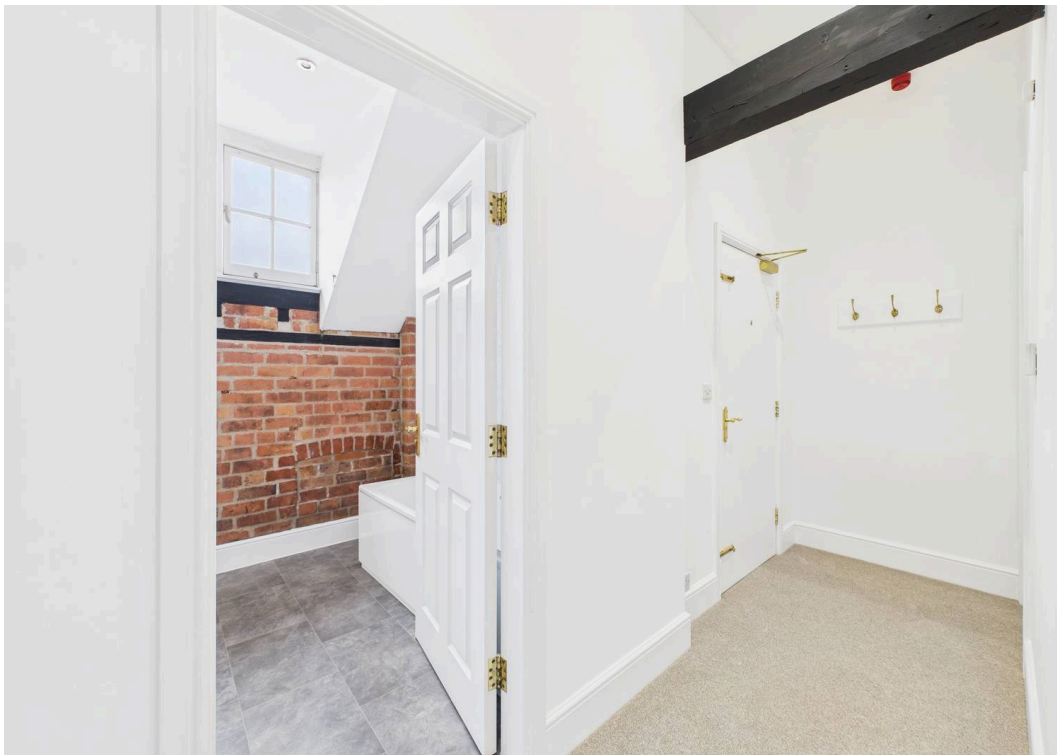

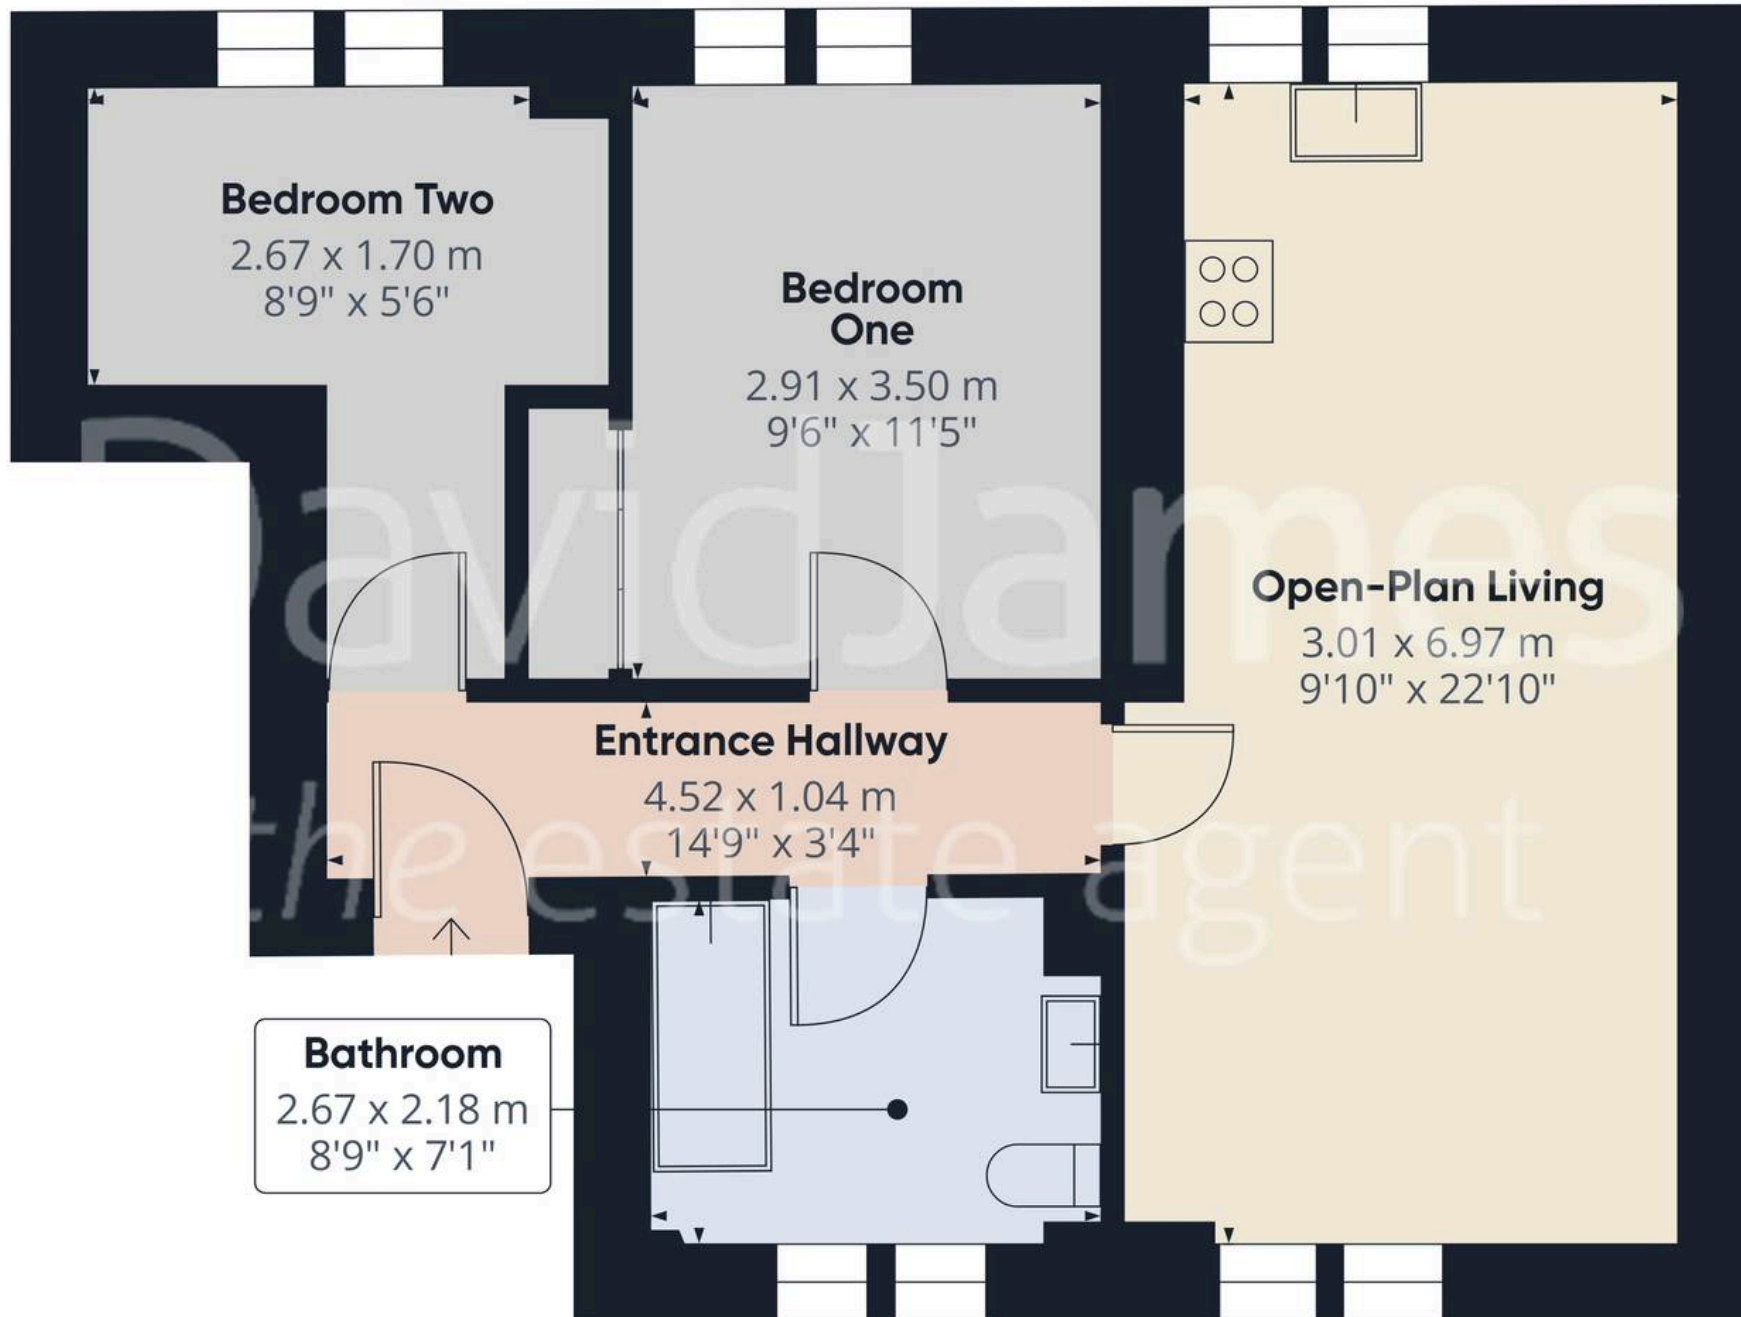

Approximate total area⁽¹⁾

50.1 m²
541 ft²

(1) Excluding balconies and terraces

Calculations reference the RICS IPMS 3C standard. Measurements are approximate and not to scale. This floor plan is intended for illustration only.

GIRAFFE 360



David James Estate Agents

376 Carlton Hill, Carlton - NG4 1JA

0115 987 8957 • carlton@david-james.com • www.david-james.com

These particulars are produced in good faith and are set out as a general guide only. Measurements are approximate and floor plans are for illustrative purposes only. Services have not been tested. We have established professional relationships with third-party suppliers for the provision of services to Clients, details of which can be found on the property listing page on our website.