



Overbeck House Kelmscott Way, Bognor Regis PO21 5DU


fox & sons

welcome to

Overbeck House Kelmscott Way, Bognor Regis

Fox and Sons are delighted to present this very well presented ground floor flat in North Bersted Bognor Regis with private patio garden and allocated parking.



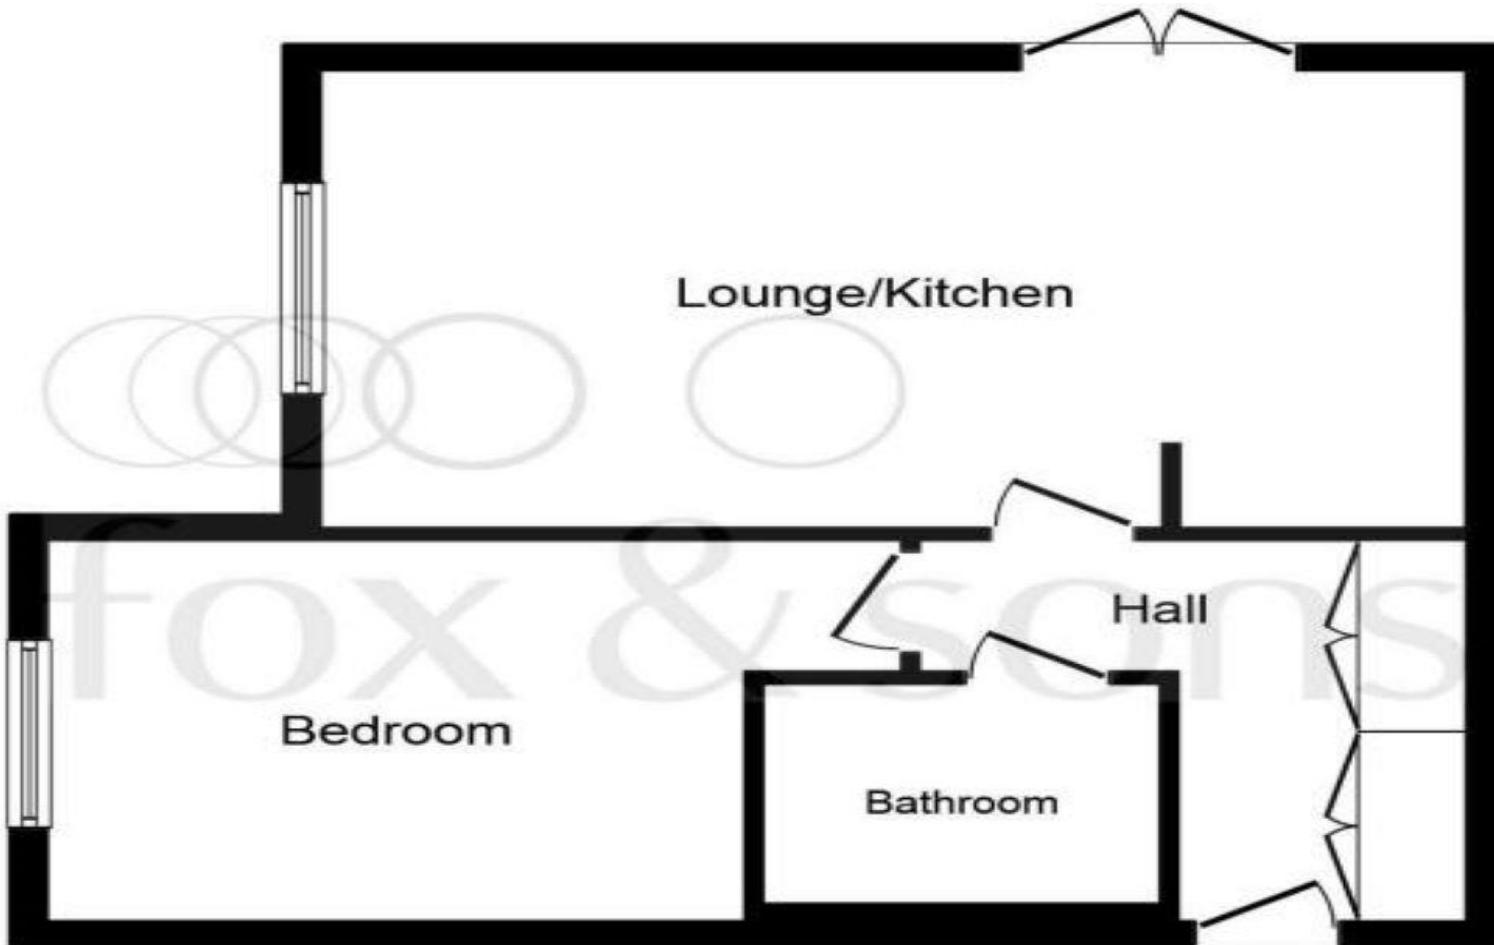

Floor Plan

This plan is for illustration purposes only and may not be representative of the property.
Plan not to scale.

Powered by audioagent.com

welcome to

Overbeck House Kelmscott Way, Bognor

Regis

- One Bedroom
- Ground Floor Apartment
- Spacious Throughout
- Allocated Parking
- Private Patio Garden

Tenure: Leasehold EPC Rating: C

Council Tax Band: A Service Charge: 1700.00

Ground Rent: Ask Agent

This is a Leasehold property with details as follows; Term of Lease 125 years from 01 Jul 2012.


Should you require further information please contact the branch. Please Note additional fees could be incurred for items such as Leasehold packs.

offers over

£160,000



view this property online fox-and-sons.co.uk/Property/BRG106838

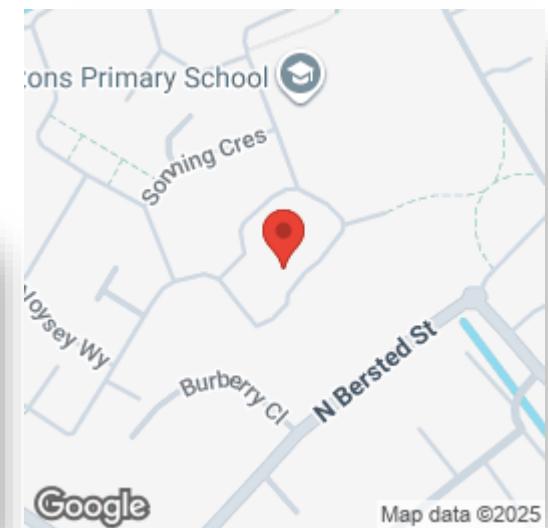

Please note the marker reflects the postcode not the actual property



Property Ref:
BRG106838 - 0006

1. MONEY LAUNDERING REGULATIONS Intending purchasers will be asked to produce identification documentation at a later stage and we would ask for your co-operation in order that there is no delay in agreeing the sale. 2. These particulars do not constitute part or all of an offer or contract. 3. The measurements indicated are supplied for guidance only and as such must be considered incorrect. Potential buyers are advised to recheck measurements before committing to any expense. 4. We have not tested any apparatus, equipment, fixtures or services and it is in the buyers interest to check the working condition of any appliances. 5. Where an EPC, or a Home Report (Scotland only) is held for this property, it is available for inspection at the branch by appointment. If you require a printed version of a Home Report, you will need to pay a reasonable production charge reflecting printing and other costs. 6. We are not able to offer an opinion either written or verbal on the content of these reports and this must be obtained from your legal representative. 7. Whilst we take care in preparing these reports, a buyer should ensure that his/her legal representative confirms as soon as possible all matters relating to title including the extent and boundaries of the property and other important matters before exchange of contracts.



01243 864161



BognorRegis@fox-and-sons.co.uk



59 High Street, BOGNOR REGIS, West Sussex,
PO21 1RX



fox-and-sons.co.uk