



Padua Road, SE20 | Offers In Excess Of £475,000

020 8702 9333

[crystalpalace@pedderproperty.com](mailto:crystalpalace@pedderproperty.com)

**pedder**  
We live local



# In General

- Two double bedrooms
- Freehold house
- Secure gated parking
- Nearby rail links
- 55ft sunny rear garden
- Upgraded kitchen and bathroom

# In Detail


A modern two double bedroom terraced house, set on a quiet residential road and conveniently located for a range of excellent transport links and local amenities.

This light, bright and neutrally decorated home presents an ideal opportunity for a first time freehold purchase. The property benefits from a recently fitted kitchen and shower room, adding a contemporary finish and reducing the need for immediate works. Further highlights include secure gated parking to the rear, useful attic storage, double glazing throughout, and a generous reception room featuring double doors that open directly onto a patio seating area. The property also benefits from replacement wood flooring, enhancing the modern feel across the ground floor.

To the rear, a well proportioned garden extends to approximately 55 ft and enjoys rear access along with a desirable southerly aspect—creating an ideal setting for outdoor dining and relaxing in the warmer months.

The location is particularly well served, offering easy access to both Penge East and Penge West rail links, a variety of local shopping amenities, and the open green spaces of Crystal Palace Park. .


EPC: C | Council tax band: C

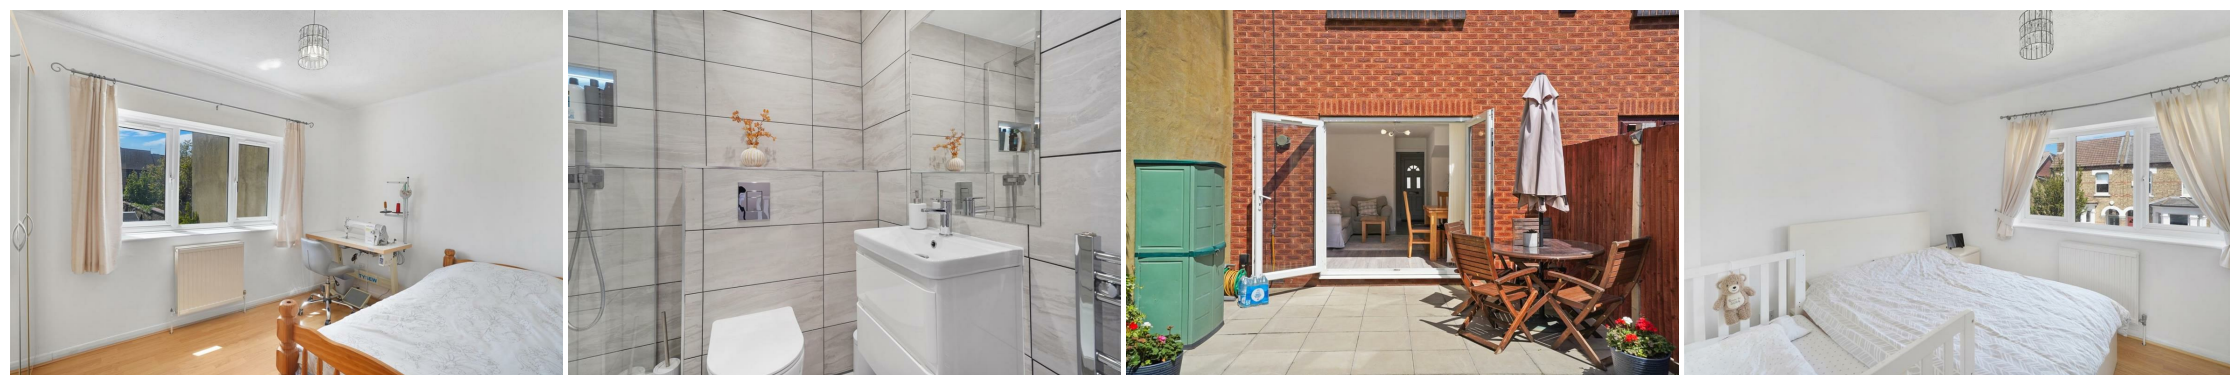


# Floorplan

## Padua Road, SE20

Total\* = 53.4 sq. m / 574.5 sq. ft  
 Ground Floor = 26.8 sq. m / 288.5 sq. ft  
 First Floor = 26.6 sq. m / 285.9 sq. ft  
 ☐ = Reduced head room below 1.5m

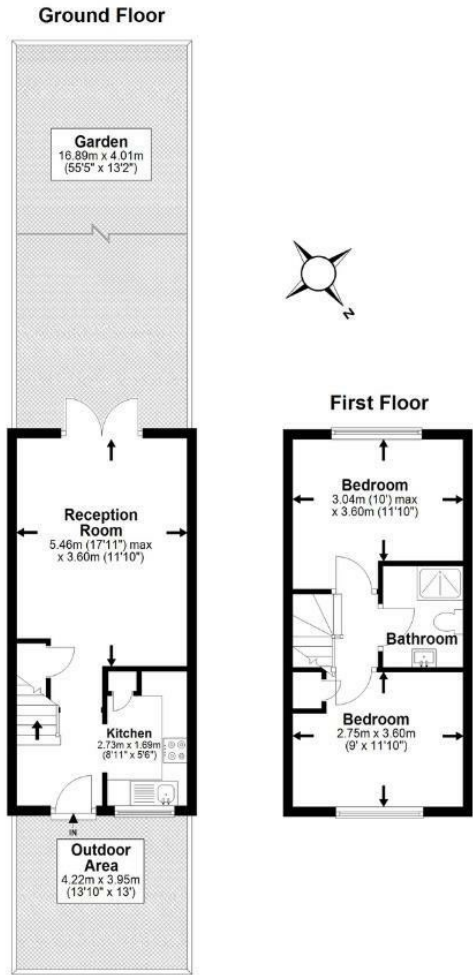

\*All measurements are approximate and do not include eaves space. The plans are for representation purposes only as defined by RICS - 'Code of Measurement Practice'. The plans are not to scale. Please personally check all sizes, dimensions, shapes and compass bearings before making any decisions reliant upon them. Copyright The Pedder Group © 2026.

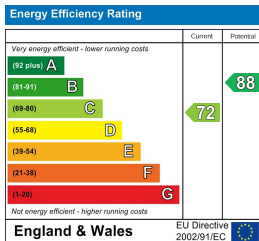

Pedder Property Ltd trading as Pedder for themselves and for the vendor/landlord of this property whose agents they are, give notice that (1) these particulars do not constitute any part of an offer or contract, (2) all statements contained within these particulars are made without responsibility on the part of Pedder or the vendor/landlord, (3) whilst made in good faith, none of the statements contained within these particulars are to be relied upon as a statement of representation or fact, (4) any intending purchaser/tenant must satisfy him/herself by inspection or otherwise as to the correctness of each of the statements contained within these particulars, (5) the vendor/landlord does not make or give either Pedder or any person in their employment any authority to make or give representation or warranty whatsoever in relation to this property.