



South Knighton Road, South Knighton


£380,000

Located on the sought-after South Knighton Road, this spacious three-bedroom terrace offers well-proportioned accommodation with two reception rooms, a fitted kitchen and a generous rear garden.



0116 274 5544



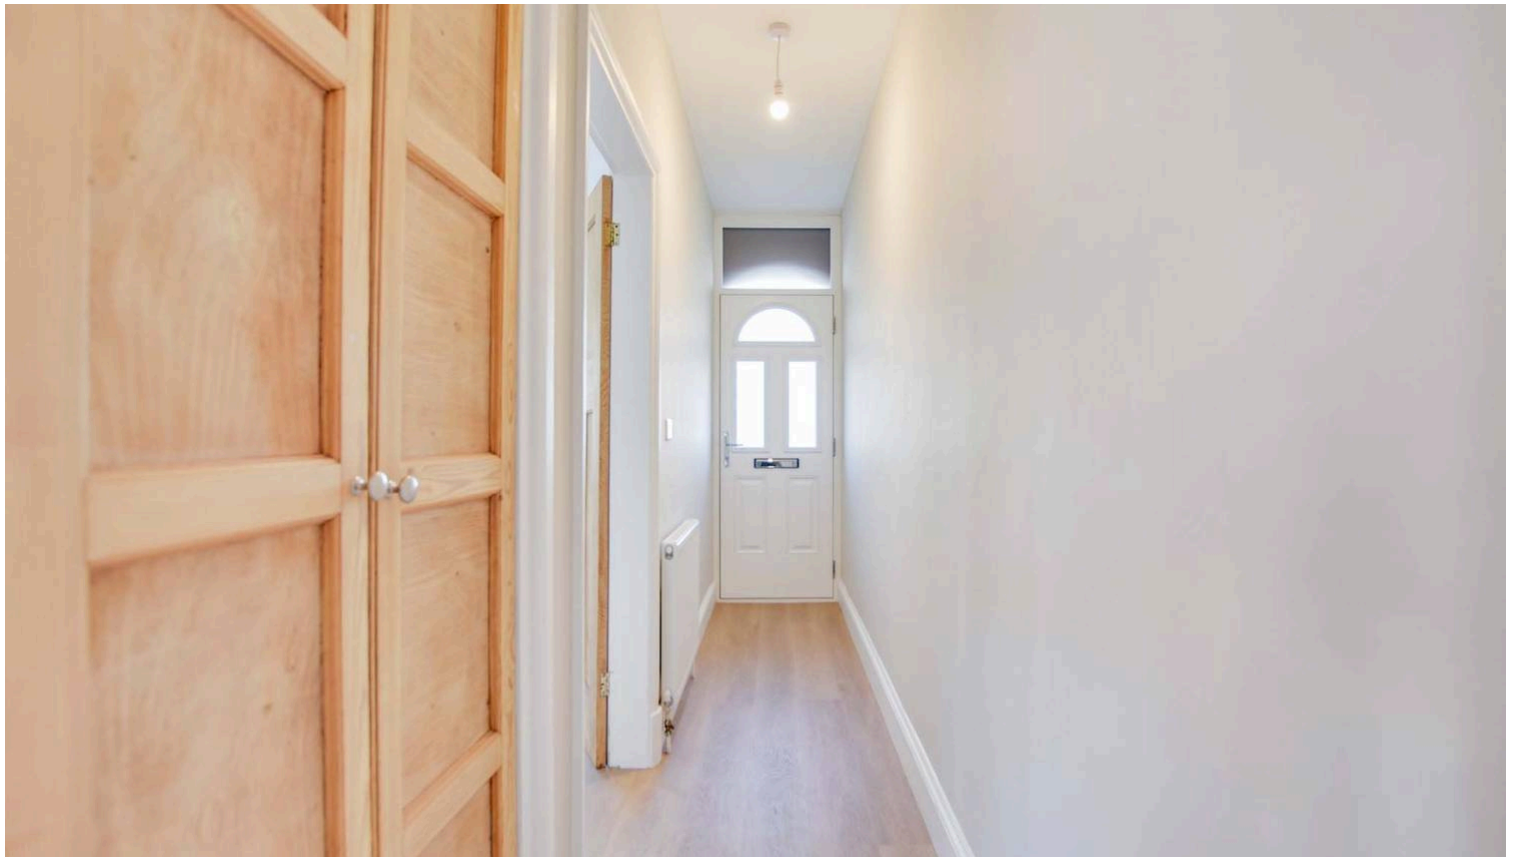

Entrance Hall

Includes downstairs cloaks cupboard, radiator, and wood effect flooring.

Reception Room One

13' 5" x 11' 10" (4.10m x 3.60m)

Features a double-glazed bay window to the front elevation with window blinds, wood effect flooring, and a radiator.

Reception Room Two

15' 1" x 13' 0" (4.60m x 3.96m)

Features a double glazed door to the rear garden, stairs to the first floor, decorative fireplace, wood effect flooring, and a radiator.


Fitted Kitchen


15' 3" x 7' 4" (4.65m x 2.24m)

Includes a double-glazed door to the rear garden and two double-glazed windows to the side elevation with blinds. Equipped with a stainless steel sink and drainer unit, a range of wall and base units with work surfaces, and built-in appliances (washing machine, dishwasher, fridge freezer, oven, and electric hob with filter hood). Features include inset ceiling spotlights, wood-effect flooring, a radiator, and a cupboard housing the boiler.

First Floor Landing

With loft access and a radiator.

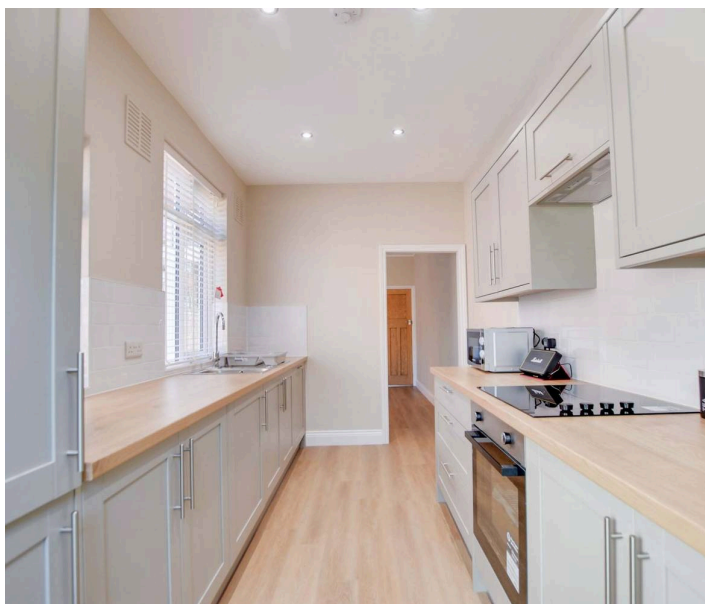

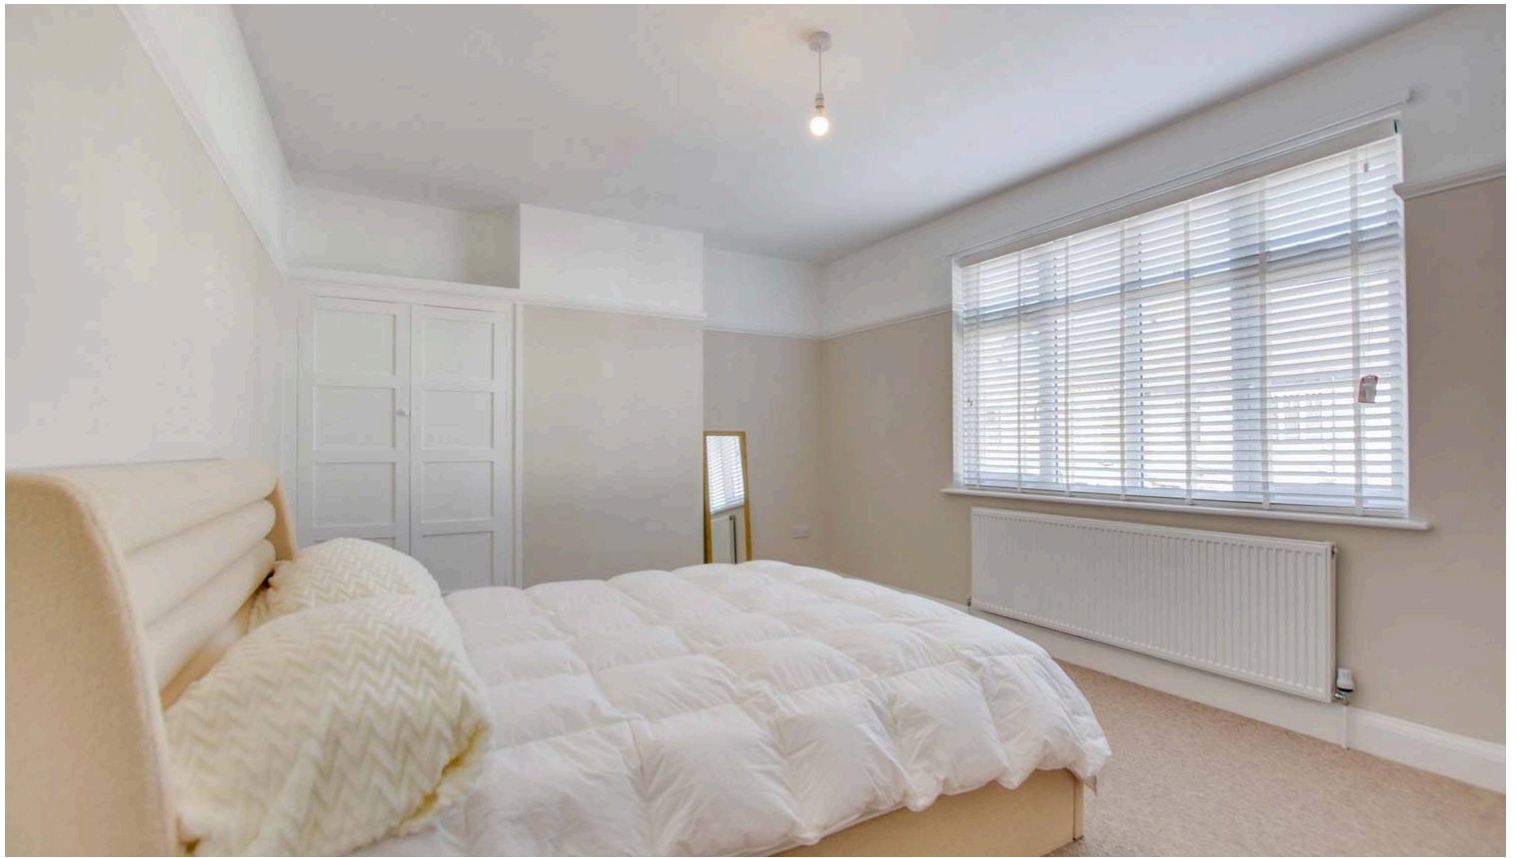

Bedroom One

16' 5" x 11' 9" (5.00m x 3.57m)

Includes a double-glazed window to the front elevation with blinds, a built-in cupboard, picture rail, and radiator.

Bedroom Two

13' 9" x 13' 0" (4.20m x 3.95m)

Includes a double-glazed window to the rear elevation with blinds, a built-in cupboard, and a radiator.

Bedroom Three


8' 2" x 7' 5" (2.50m x 2.26m)


Includes a double-glazed window to the rear elevation with blinds, picture rail, and radiator.

Bathroom

8' 10" x 5' 6" (2.68m x 1.68m)

Features a double-glazed window to the side elevation with blinds and inset ceiling spotlights. Includes a bath with overhead rainfall shower and handheld shower, pedestal wash-hand basin, low-level WC, tiled walls and flooring, and a radiator.

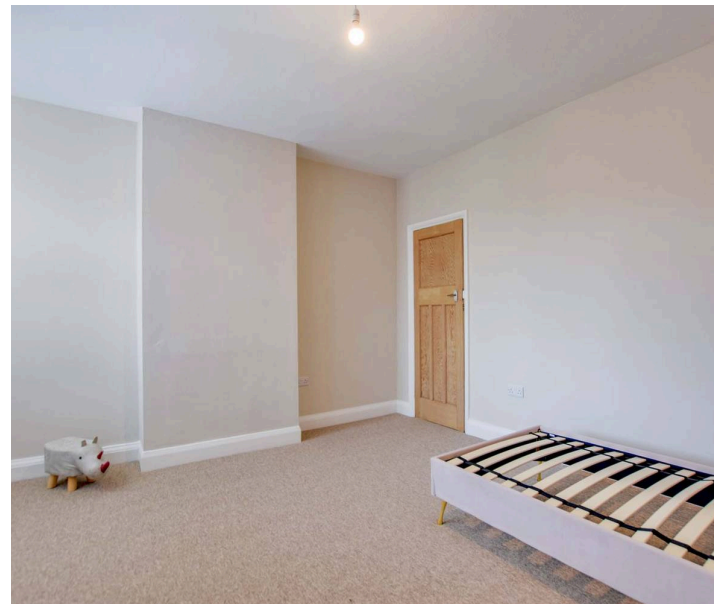

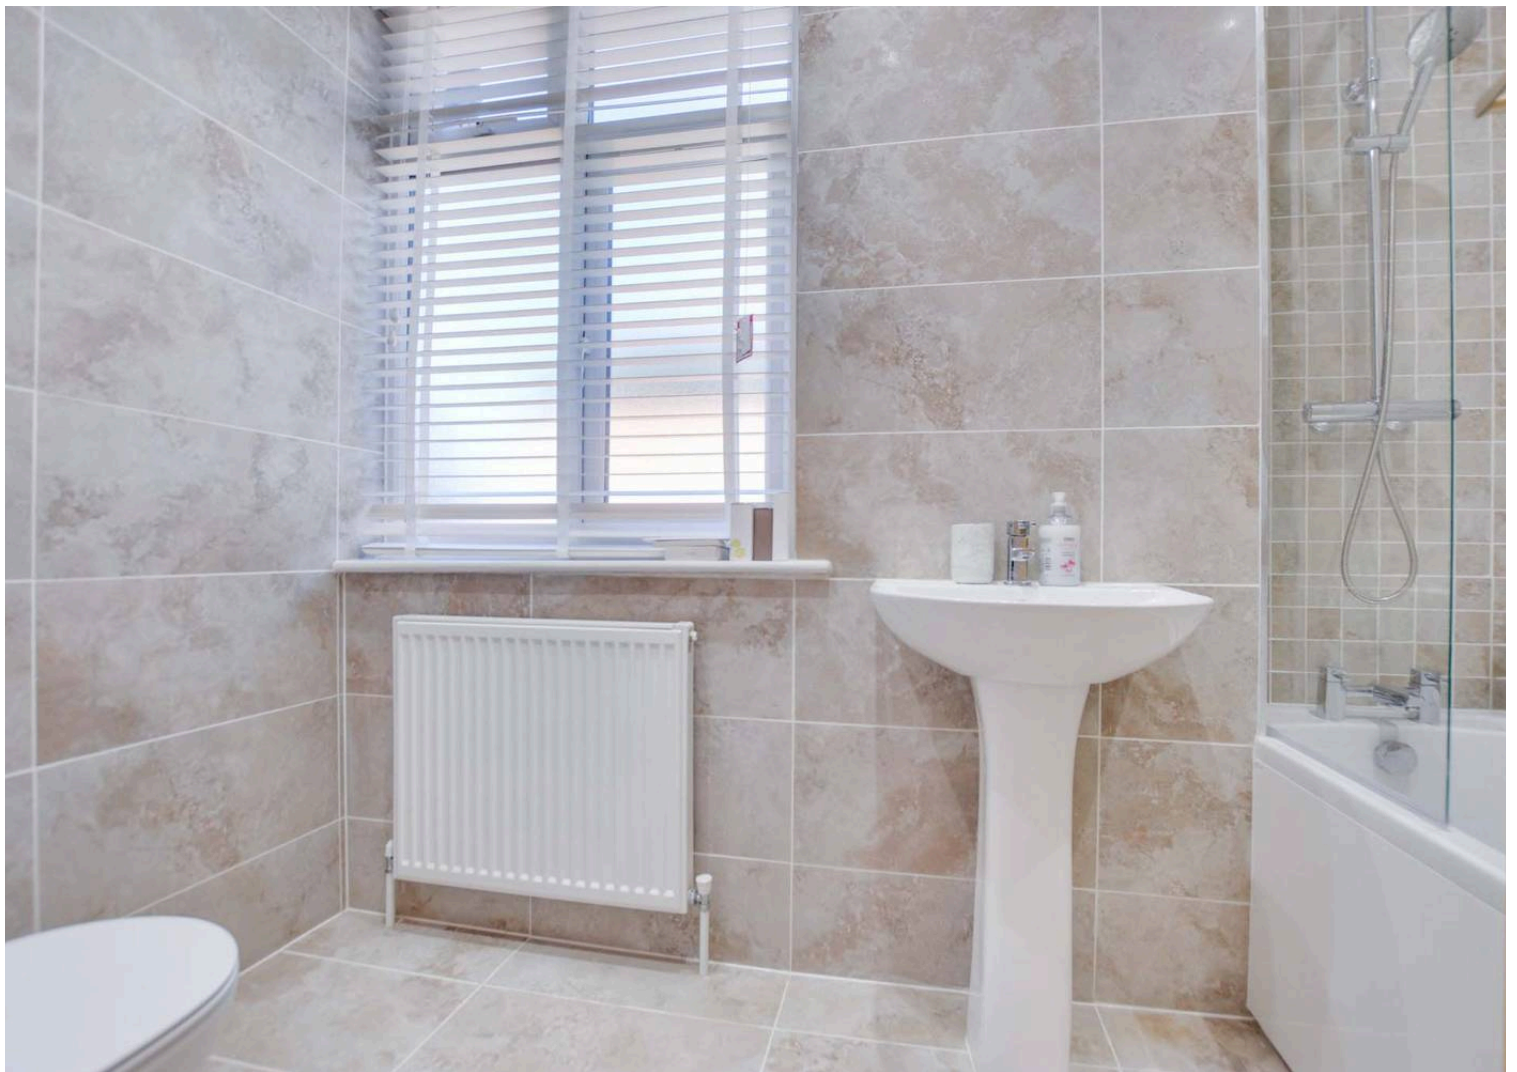





FRONT GARDEN

Block paved frontage providing a hardstanding area to the front. Please note that there is currently no dropped kerb; therefore, it is not classified as an official driveway.

REAR GARDEN

Patio area leading to a mainly lawned rear garden with a walled and fenced perimeter. A gate at the rear leads to a further established garden area/plot.



FLOOR PLAN CREATED BY CUBICASA APP. MEASUREMENTS DEEMED HIGHLY RELIABLE BUT NOT GUARANTEED.



FLOOR PLAN CREATED BY CUBICASA APP. MEASUREMENTS DEEMED HIGHLY RELIABLE BUT NOT GUARANTEED.





The property is well located for everyday amenities and services, including local public and private schooling including Overdale Infant and Junior Schools and nursery day-care, Leicester City Centre and the University of Leicester, Leicester Royal Infirmary and Leicester General Hospital. The property is located close to Knighton Park and Queens Road shopping parade in neighbouring Clarendon Park with its specialist shops, bars, boutiques and restaurants.

Council Tax band: B

Tenure: Freehold

EPC Energy Efficiency Rating: D

We'll keep you moving...



We must inform all prospective purchasers that the measurements are taken by an electronic take and are provided as a guide only and they should not be used as accurate measurements. We have not tested any mains services, gas or electric appliances, or fixtures and fittings mentioned in these details, therefore, prospective purchasers should satisfy themselves before committing to purchase. Intending purchasers must satisfy themselves by inspection or otherwise to the correctness of the statements contained in these particulars. Knightsbridge Estate Agents (nor any person in their employment) has any authority to make any representation or warranty in relation to the property. The floor plans are not to scale, and are intended for use as a guide to the layout of the property only. They should not be used for any other purpose. We are required by law to conduct anti-money laundering checks on all those selling or buying a property. Whilst we retain responsibility for ensuring checks and any ongoing monitoring are carried out correctly, the initial checks are carried out on our behalf by Lifetime Legal who will contact you once you have agreed to instruct us in your sale or had an offer accepted on a property you wish to buy. The cost of these checks is £60 (incl. VAT), which covers the cost of obtaining relevant data and any manual checks and monitoring which might be required. This fee will need to be paid by you in advance of us publishing your property (in the case of a vendor) or issuing a memorandum of sale (in the case of a buyer), directly to Lifetime Legal, and is non-refundable. We will receive some of the fee taken by Lifetime Legal to compensate for its role in the provision of these checks.