





Apt 69 Whitecroft Works

69 Furnace Hill • City Centre • S3 7AH

Offers In The Region Of £55,000


CASH ONLY A first floor studio apartment, Great opportunity for investors as well as owner-occupiers. Ideally located between Kelham Island and Sheffield City Centre. Property benefits from security intercom, gas central heating, double glazing and superb location. No Chain. Access is gained by a locked communal entrance on Furnace Hill with a security intercom. Apartment 69 shares a communal entrance with stairs rising to the private entrance door. There is an open plan living area, having neutral decorative tones and a wood effect laminate floor with 2 front facing windows, made to measure blinds and ceiling downlights. The kitchen area has a range of modern fitted units with complementary worktops. Included within the sale is an integrated oven, hob and extractor, there is space and plumbing for a washing machine and a fridge. The shower room has a modern white suite, with tiled shower cubicle, WC & sink, tiled flooring and chrome towel radiator. Whitecroft Works is well-placed for access to Kelham Island and the City Centre, offering a range of cafes, pubs and restaurants as well as offering access to the hospitals and universities. Leasehold 125 years 01/01/2007 £150 pa



- First Floor Studio Apartment
- Open Plan Living/Dining/Bedroom
- Modern Shower Room
- Kitchen with Integrated Appliances
- Gated Entry with Security Intercom
- Combi Boiler & Double Glazing
- Close to Hospitals & Universities
- Great Location, Close to Kelham Island
- Service Charges £350 / 6 months. Ground rent £150 pa. £350 Insurance pa
- Council Tax Band A, EPC Rating C

69 WHITECROFT WORKS

APPROXIMATE GROSS INTERNAL AREA = 22.8 SQ M / 245 SQ FT

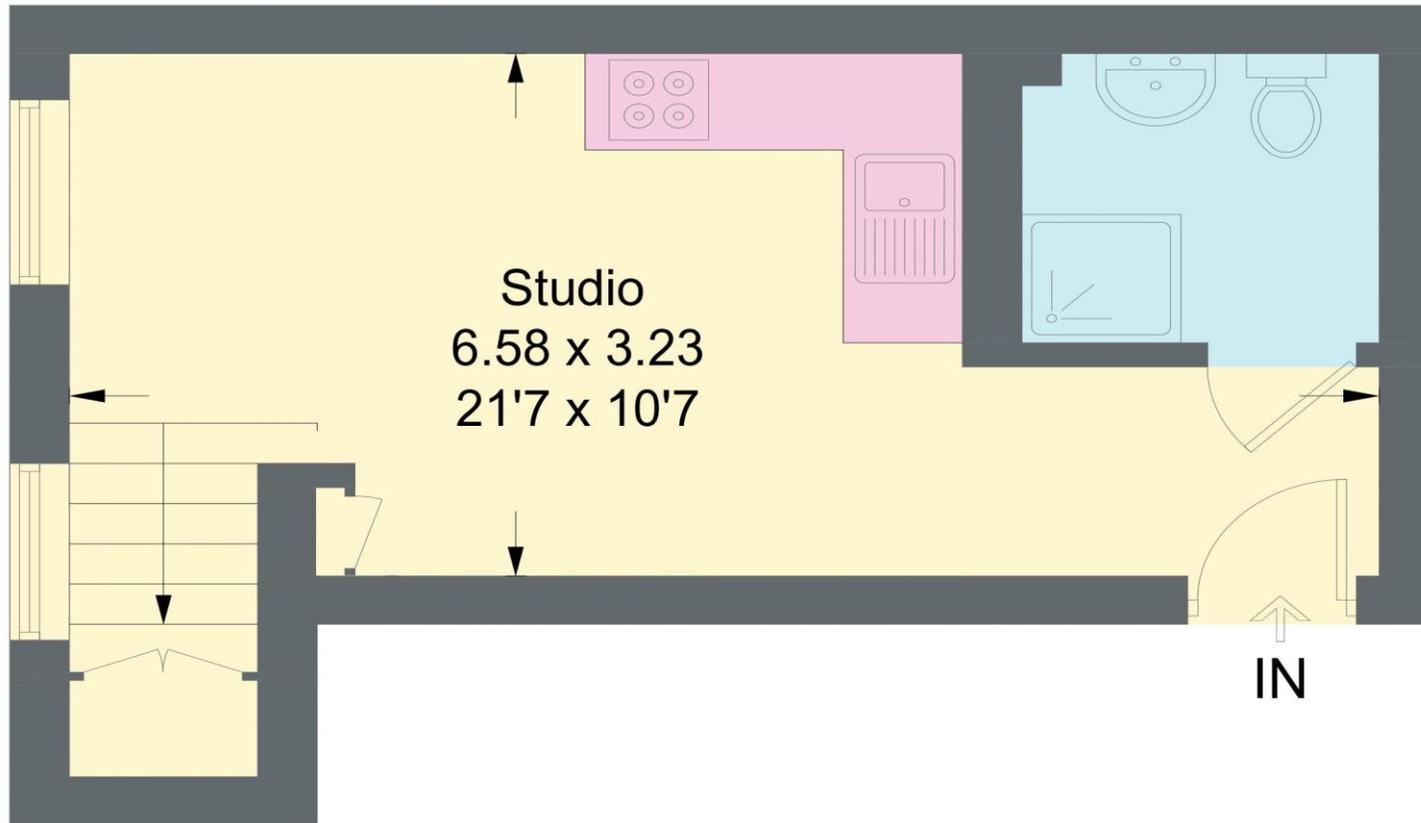

FIRST FLOOR

Illustration for identification purposes only,
measurements are approximate, not to scale.

IMPORTANT: we would like to inform prospective purchasers that these sales particulars have been prepared as a general guide only. A detailed survey has not been carried out, nor the services, appliances and fittings tested. Room sizes should not be relied upon for furnishing purposes and are approximate. If floor plans are included, they are for guidance only and illustration purposes only and may not be to scale. If there are any important matters likely to affect your decision to buy, please contact us before viewing the property.