

Highland Road

Northwood • • HA6 1JU

Asking Price: £675,000



coopers
est 1986

Highland Road

Northwood • • HA6 1JU

Located on Highland Road in Northwood, this characterful home offers spacious accommodation over three floors. The ground floor includes a bay-fronted reception room, dining room with conservatory, kitchen, utility, and terrace with garden access. Upstairs are three bedrooms and a family bathroom. The basement provides versatile rooms and storage. Outside, there's a private garden, garage, and driveway, making it ideal for families seeking space and flexibility.

THREE BEDROOM

SEMI DETACHED

GARAGE

BASEMENT

LARGE REAR GARDEN

UNINTERRUPTED VIEWS


NO CHAIN

SOUGHT AFTER LOCATION

WALKING DISTANCE TO NORTHWOOD HILLS

1761 SQ.FT

These particulars are intended as a guide and must not be relied upon as statements of fact. Your attention is drawn to the Important Notice on the last page.

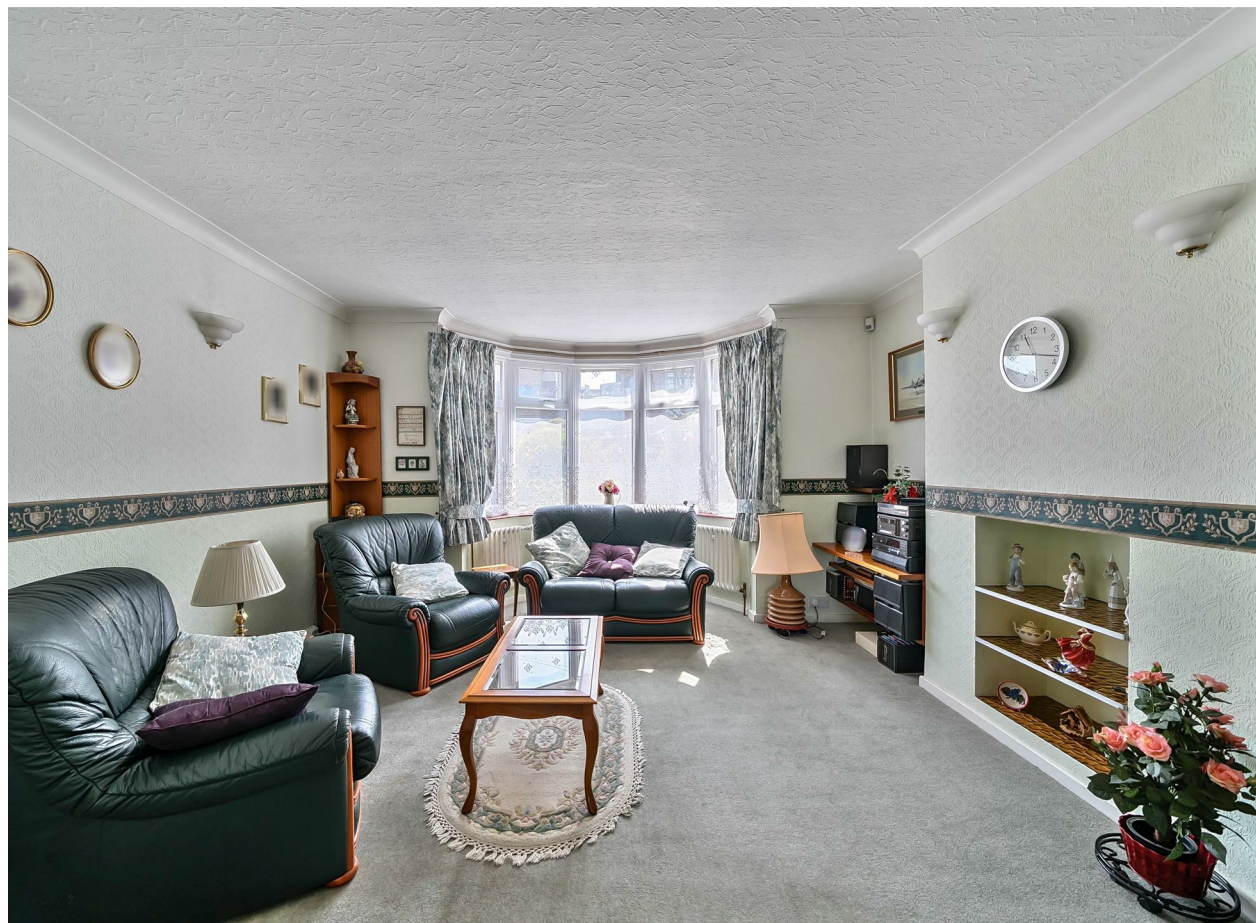




Highland Road, Northwood, HA6

Approximate Area = 1670 sq ft / 155.1 sq m

Garage = 91 sq ft / 8.4 sq m

Total = 1761 sq ft / 163.5 sq m

For identification only - Not to scale

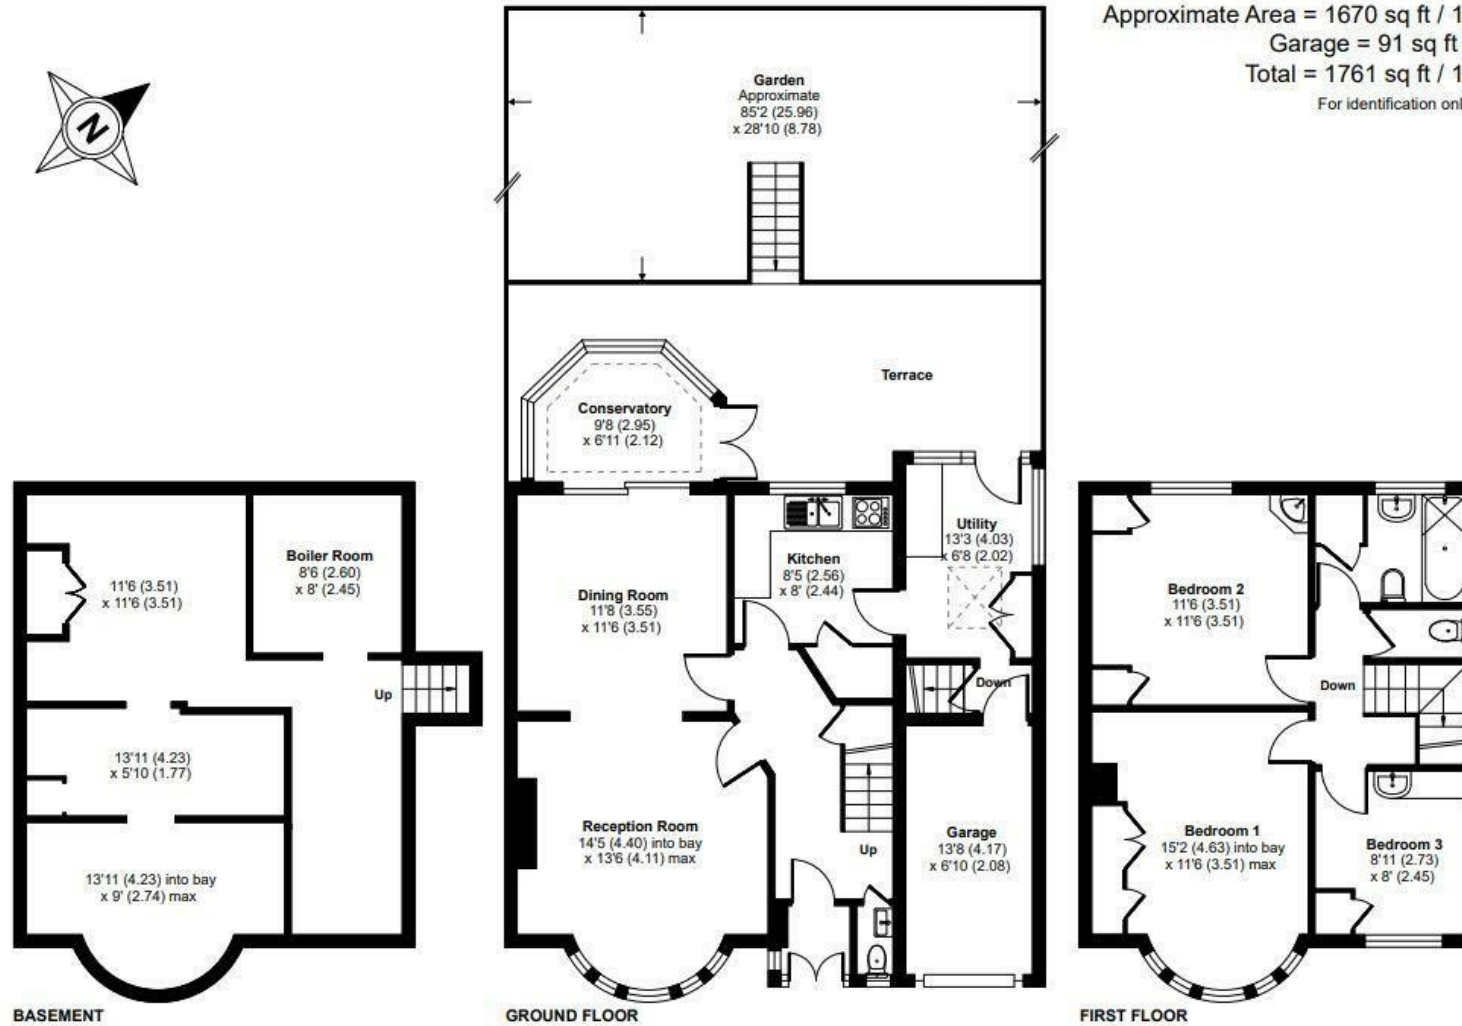


Floor plan produced in accordance with RICS Property Measurement 2nd Edition, Incorporating International Property Measurement Standards (IPMS2 Residential). © nlschem 2025. Produced for Coopers. REF: 1336931

coopers
est 1986

coopers
est 1986

126-128 High Street, Ruislip,
Middlesex, HA4 8LL
ruislipsales@coopersresidential.co.uk

CoopersResidential.co.uk

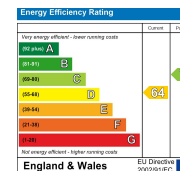

Important Notice: These particulars, whilst believed to be accurate are set out as a general outline only for guidance and do not constitute any part of an offer or contract. Intending purchasers should not rely on them as statements or representation of fact, but must satisfy themselves by inspection or otherwise has the authority to make or give any representation or warranty in respect of the property.