



17 Springwood Gardens, Woodthorpe - NG5 4HB

Guide Price £300,000 - £325,000



17 Springwood Gardens

Woodthorpe, Nottingham

GUIDE PRICE £300,000–£325,000 Chain free detached bungalow in sought after Woodthorpe with three bedrooms, L-shaped lounge dining room, conservatory, driveway, garage and private tiered rear garden!


Council Tax band: C

Tenure: Freehold

- Well-presented detached bungalow with no onward chain
- Sought after Woodthorpe setting close to shops, bus links and everyday amenities
- Ideal home for those seeking the benefits of single-storey living
- Bright and spacious L-shaped lounge/dining room with feature fireplace
- Well-arranged modern fitted kitchen with white gloss units
- Bright and light filled conservatory with delightful views over the garden
- Three bedrooms (including two doubles bedrooms overlooking the rear garden)
- Modern and stylish shower room with fitted semi-recessed basin and WC
- Beautiful private tiered rear garden with patio and mature planting
- Garage and driveway providing ample off-street parking





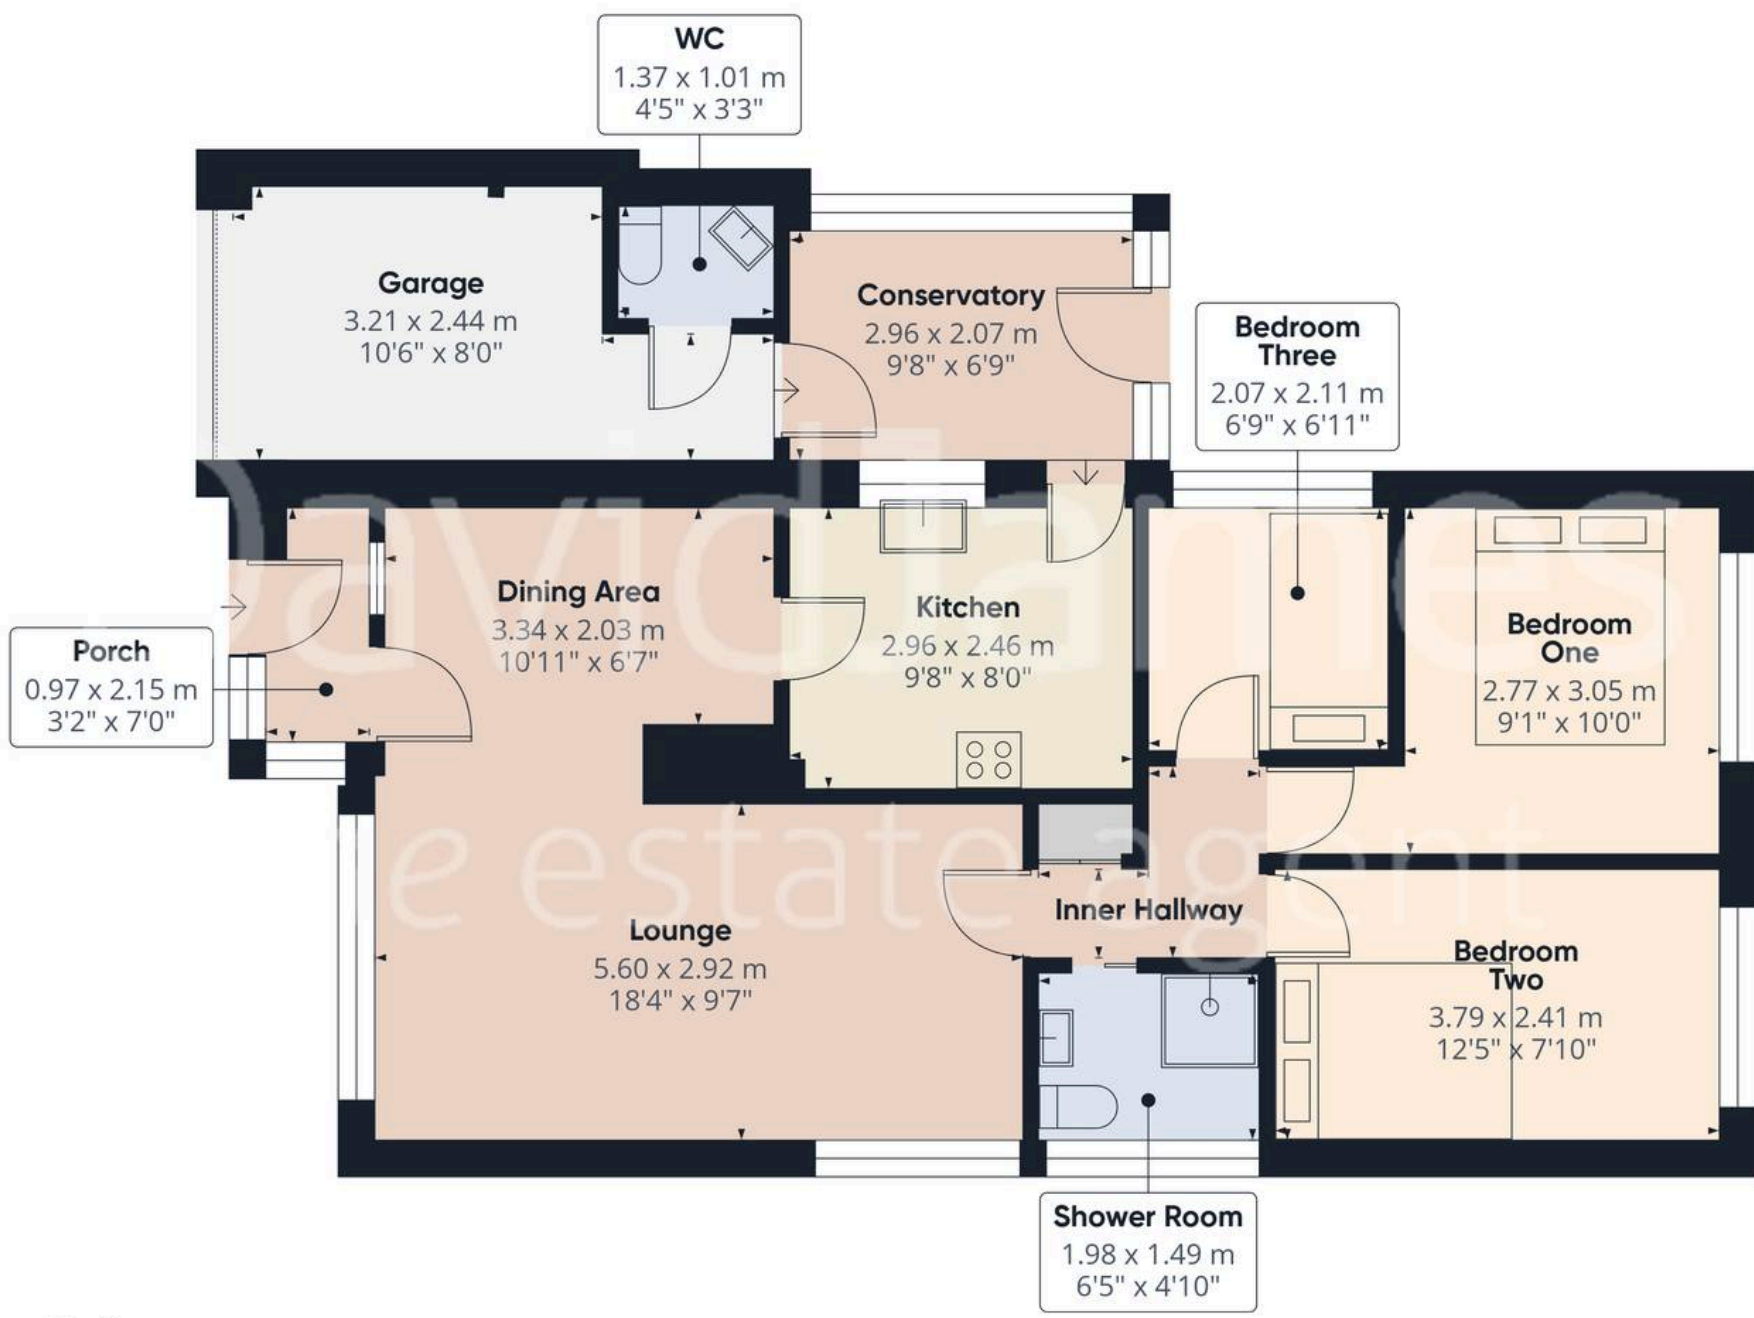

Approximate total area⁽¹⁾
80.8 m²
870 ft²

(1) Excluding balconies and terraces

Calculations reference the RICS IPMS 3C standard. Measurements are approximate and not to scale. This floor plan is intended for illustration only.

GIRAFFE360





David James Estate Agents

David James Estate Agents, 45B Plains Road – NG3 5JU

0115 962 4213 • mapperley@david-james.com • www.david-james.com

These particulars are produced in good faith and are set out as a general guide only. Measurements are approximate and floor plans are for illustrative purposes only. Services have not been tested. We have established professional relationships with third-party suppliers for the provision of services to Clients, details of which can be found on the property listing page on our website.