



📍 3 King Alfred Close, Pewsey, SN9 5AY

🏠 £685,000

A beautifully presented four bedroom detached home with double garage and driveway, landscaped gardens in a popular and prestigious area of Pewsey

- Four bedroom detached family home
- Stunning landscaped and tiered gardens
- Double garage and driveway parking
- Quiet location
- Convenient for village centre with short walk to amenities
- Many improvements made during current ownership
- Conservatory and large rear patio area overlooking gardens
- En-suite master bedroom
- Variety of peaceful areas in garden
- Viewings are encouraged

🏠 Freehold

🏠 EPC Rating E



A beautifully presented four-bedroom detached family home, quietly positioned within a desirable cul de sac in Pewsey, offering a double garage, driveway parking for two cars and particularly attractive mature gardens. Thoughtfully improved throughout the current owners' thirteen-year ownership, the property provides well proportioned and versatile accommodation, complemented by a peaceful and private setting.

The ground floor is approached via an entrance hall with stairs rising to the first floor and access to the principal reception rooms. The spacious sitting room provides a welcoming focal point, with a newly refurbished interior, new carpet and LPG gas fire set within an attractive Portuguese limestone surround. Glazed doors lead through to the conservatory, which enjoys views over and direct access to the gardens.

The separate dining room is conveniently positioned alongside the kitchen, which is fitted with a range of wall and base units and benefits from a useful adjoining utility room. A downstairs cloakroom completes the ground floor.

To the first floor are four well-proportioned bedrooms. The principal bedroom benefits from an en-suite, while the remaining bedrooms are served by a family shower room.

Outside, the property is complemented by mature, tiered and landscaped gardens, centred around a good sized lawn surrounded by established flower beds, shrubs and trees. A large Indian sandstone patio to the rear overlooks the gardens and provides an ideal space for outdoor dining and entertaining. A pond, pergola, garden shed and several additional seating areas further enhance this tranquil setting.

The property also benefits from a substantial double garage and driveway parking for two vehicles.

Improvements include new flooring and decoration throughout, solid internal doors, refurbished bathrooms and cloakroom, plus a new sitting room carpet and electrical upgrades.

Viewings are highly recommended to fully appreciate this home.

Location

Pewsey is a charming and historic village nestled in the heart of Wiltshire's picturesque countryside. Situated within the North Wessex Downs Area of Outstanding Natural Beauty, it offers a perfect blend of rural tranquility and community spirit. The village boasts a variety of local amenities including independent shops, a supermarket, cafés, pubs, and a leisure centre with a swimming pool. It's also home to several primary and secondary schools, making it ideal for families.

Pewsey has a rich heritage dating back to Saxon times and retains much of its traditional character, with scenic walks along the Kennet & Avon Canal and open access to surrounding downland. The village hosts the renowned Pewsey Carnival, a major annual event that brings the whole community together in celebration.

Despite its peaceful setting, Pewsey is extremely well connected. It benefits from its own railway station with direct services to London Paddington in just over an hour, and easy road access to Marlborough, Salisbury, and Swindon. With its welcoming atmosphere, natural beauty, and excellent transport links, Pewsey offers a truly desirable lifestyle in the Wiltshire countryside.

Property Information

Mains water & drainage and mains electricity. Central heating from electric boiler
Council Tax band: F
EPC Rating: E
Local Authority: Wiltshire County Council



King Alfred Close, Pewsey, SN9


Approximate Area = 1502 sq ft / 139.5 sq m

Garage = 321 sq ft / 29.8 sq m

Outbuilding = 87 sq ft / 8 sq m

Total = 1910 sq ft / 177.3 sq m

For identification only - Not to scale

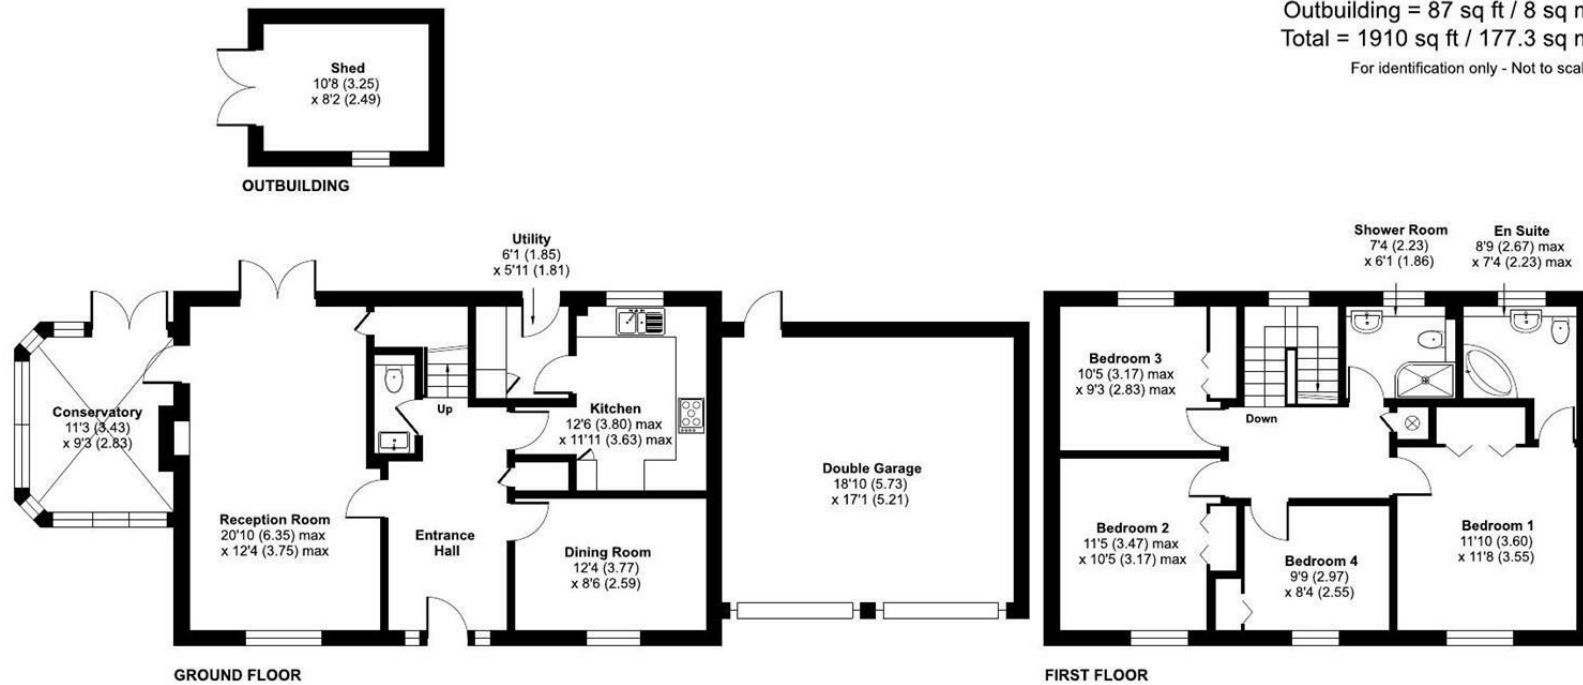

Floor plan produced in accordance with RICS Property Measurement 2nd Edition, Incorporating International Property Measurement Standards (IPMS2 Residential). © nichecom 2026. Produced for Strakers. REF: 1511825

Disclaimer These particulars, whilst believed to be accurate are set out as a general outline only for guidance and do not constitute any part of an offer or contract. Intending purchasers should not rely on them as statements of representation of fact, but must satisfy themselves by inspection or otherwise as to their accuracy. No person in this firm's employment has the authority to make or give any representation or warranty in respect of the property. All measurements and distances are approximate only. Your home is at risk if you do not keep up repayments on a mortgage or other loan secured on it.