



Lower Richmond Road

East Sheen, SW14

Asking Price £750,000

A Share of Freehold ground floor apartment measuring over 1000 sq. ft. and having a huge South facing private garden and an off-street parking space.

The apartment has three bedrooms and has been refurbished by the current owners to provide a beautiful feeling home with period features.

The South facing garden measures circa 75 ft x 30 ft and has a patio area, lawned area and rear section with sheds which are ideal for storage, or it could make an ideal work from home area.

A rare feature for this area is an off-street parking space at the front of the property.

Lower Richmond Road is positioned within close proximity to Mortlake Station, just 0.5 miles away, and offers easy access to the River Thames. Richmond, Hammersmith and Barnes are all within easy reach via the bus service along Lower Richmond Road. Mortlake train service offers a direct service to London Waterloo provides easy access to the city and the West End.



Lower Richmond Road

East Sheen, SW14

- Share of Freehold
- Off-Street Parking
- Large Private Garden
- Double Fronted
- Three Bedrooms



Tenure: Share of Freehold 994 years - expires 11/12/3019

Service Charge: N/A – Any repairs etc. are done upon agreement with the top floor flat for common items.

Ground Rent: N/A

Local Authority: London Borough of Richmond upon Thames

Council Tax Band: D

Energy Efficiency Rating		Current	Potential
Very energy efficient - lower running costs			
(92+)	A		
(81-91)	B		
(69-80)	C		75
(55-68)	D	62	
(39-54)	E		
(21-38)	F		
(1-20)	G		
Not energy efficient - higher running costs			
England, Scotland & Wales			EU Directive 2002/91/EC


Chestertons East Sheen Sales

254A Upper Richmond Road West
 East Sheen
 London
 SW14 8AG
 sheen@chestertons.co.uk
 020 8104 0580
 chestertons.co.uk

Lower Richmond Road,
East Sheen, SW14



○ - Ceiling Height

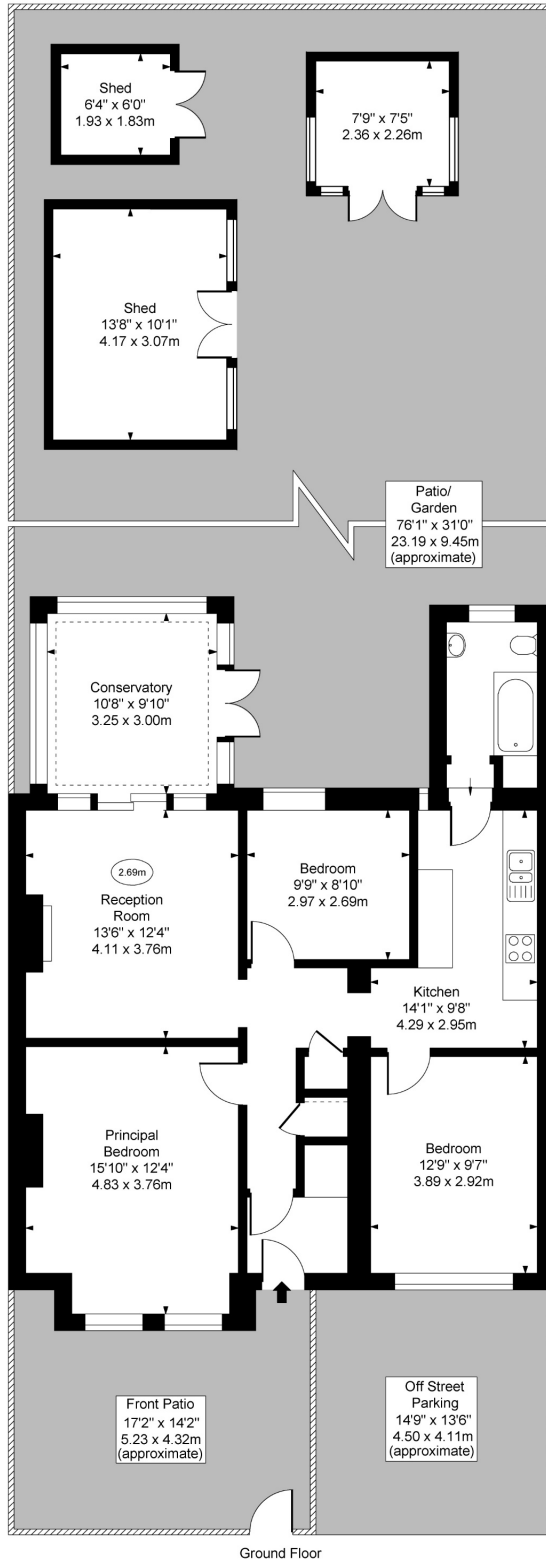

Ground Floor

Approx Gross Internal Area 1008 Sq Ft - 93.64 Sq M

For Illustration Purpose Only - Not To Scale
www.goldlens.co.uk
Ref. No. 027189EH

Chesterton UK Services Limited trading as Chestertons for themselves and for the vendor of this property whose agents they are, give notice that (i) these particulars do not constitute any part of an offer or contract, (ii) all statements contained within these particulars are made without responsibility on the part of Chestertons or the vendor, (iii) whilst made in good faith, none of the statements contained within these particulars are to be relied upon as a statement or representation of fact, (iv) any intending purchasers must satisfy themselves by inspection or otherwise as to the correctness of each of the statements contained within these particulars, (v) the vendor does not make or give either Chestertons or any person in their employment any authority to make or give representation or warranty whatsoever in relation to this property. Wide angle lenses may be used. ©Copyright Chestertons | Chesterton UK Services Limited | Registered Office 40 Connaught Street, Hyde Park, London W2 2AB Registered Company Number 05334580.



This paper is
100% recyclable