



Pretoria Road, Watford, WD18 0RL

Guide Price £425,000 Freehold




The property

Located on Pretoria Road, this attractive three-bedroom terraced home offers a wonderful opportunity for modern living in Watford.

Step inside to discover a bright and inviting open plan living and dining area, providing a versatile space perfect for both daily relaxation and entertaining. The well appointed galley kitchen is conveniently situated, leading the way to the modern bathroom and South facing garden. Upstairs, you will find three well-proportioned bedrooms, offering comfortable accommodation.


With its desirable features and excellent location, this home is ready to welcome its new residents.

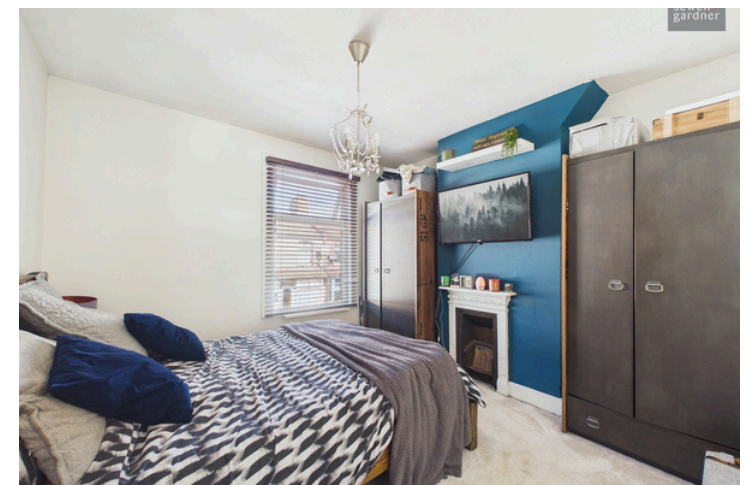


Key Features

- Three bed terraced home
- Permit parking
- Open plan living/dining area
- South facing garden
- Modernised bathroom
- Galley kitchen




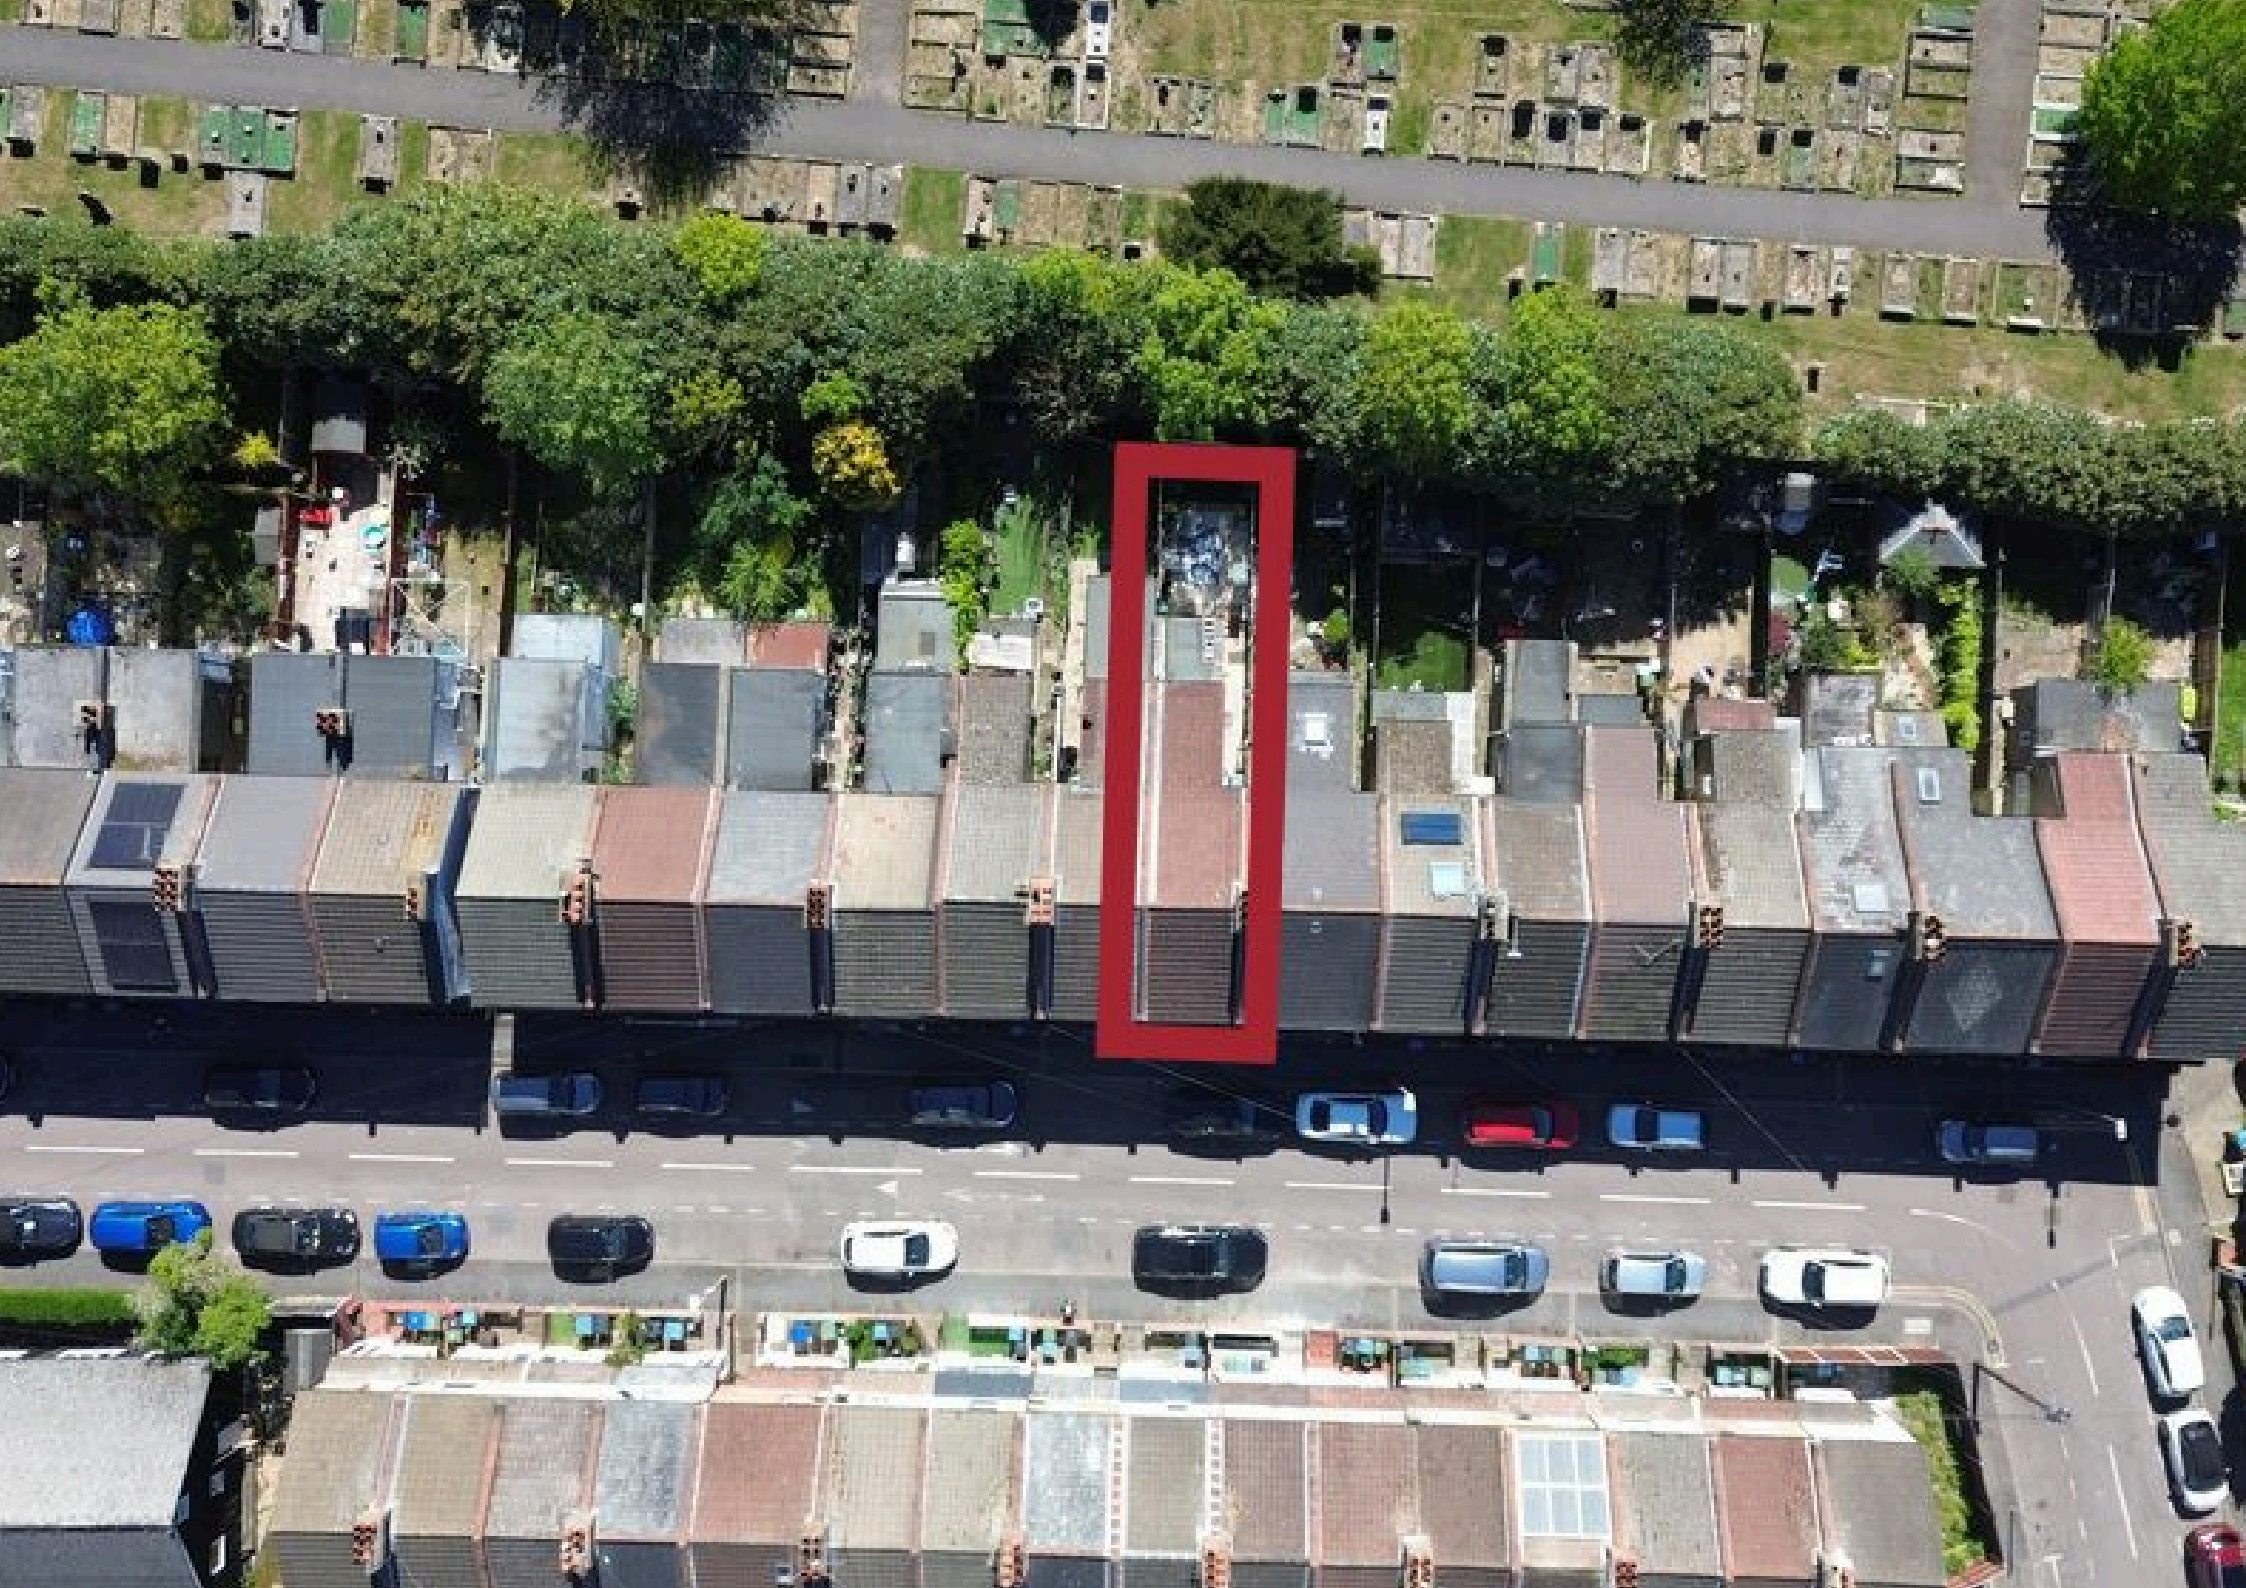

Floorplan

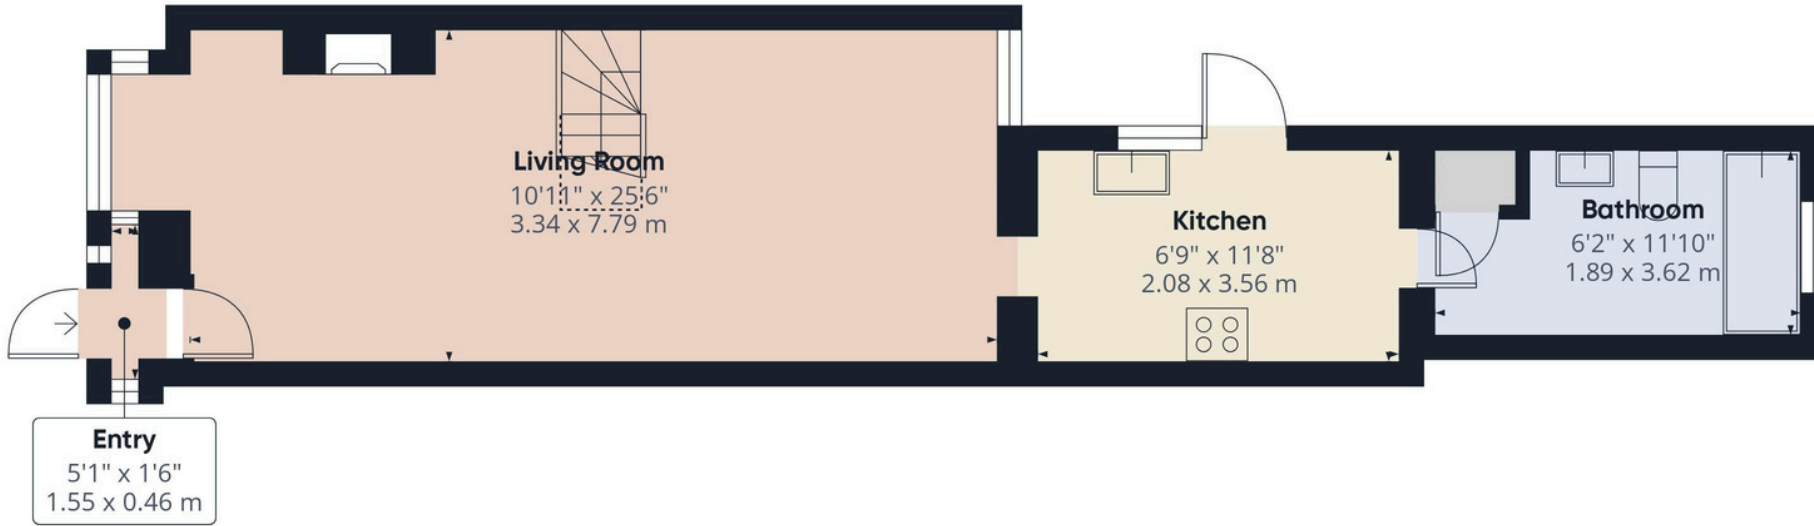

Floor 0

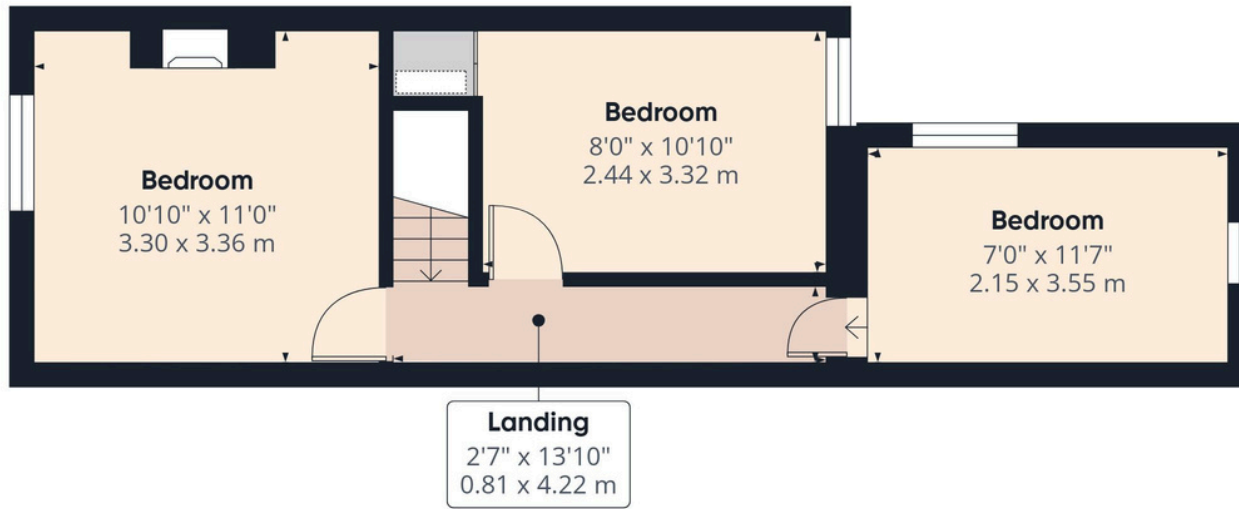

Floor 1



Approximate total area⁽¹⁾
779 ft²
72.3 m²

Reduced headroom
7 ft²
0.7 m²

(1) Excluding balconies and terraces

Reduced headroom
..... Below 5 ft/1.5 m

Calculations reference the RICS IPMS 3C standard. Measurements are approximate and not to scale. This floor plan is intended for illustration only.



Watford Town Centre

Chater Junior School

Pretoria Road

Area Information

Watford Town Centre has transformed, with the redevelopment of the Harlequin shopping centre creating extra retail space, a large Cineworld IMAX cinema, leisure complex and a vibrant new restaurant hub. The area is surrounded by beautiful countryside with many locations to enjoy walking and cycling. A particular highlight is Cassiobury Park, one of the largest public parks in Hertfordshire, offering over 190 acres of green space, woodland trails, children's play areas, a miniature railway and open fields perfect for sports, picnics, and outdoor activities.

There is also a variety of other leisure facilities including golf, football, tennis and cricket. Many leisure and health clubs are close by providing swimming and sports facilities, and Watford is home to one of England's most luxurious golf courses at The Grove, Chandlers Cross.

Education in Watford is highly regarded, with schools such as Watford Grammar School for Boys and Watford Grammar School for Girls enjoying excellent reputations. Both schools consistently achieve strong academic results and offer a wide range of extracurricular opportunities, making them highly sought after by families in the area.

- 0.8 miles to Watford Metropolitan Line Station
- 0.8 miles to Watford Town Centre
- Nearest Motorway: 4 miles to M25
- Local Authority: Watford Borough Council
- Council Tax: C
- Approximate floor area: 779 sq ft
- Tenure: Freehold



Score	Energy rating	Current	Potential
92+	A		
81-91	B		
69-80	C		78 C
55-68	D	68 D	
39-54	E		
21-38	F		
1-20	G		



Every care has been taken to ensure that the details in this brochure represent an accurate description of the property. However, we wish to inform prospective purchasers that these sales particulars are a general guide and none of the statements or dimensions should be relied upon as statements of representation or fact. Transparency of referral fees: We're legally required to inform you that we receive referral income from the following solicitors and surveyors up to the value of £150.00 per transaction; The Partnership, EMW Law, Hanney Dawkins & Jones, Archer Rusby Solicitors LLP, Woodward Surveyors Trend & Thomas Surveyors. For financial services we recommend Severn Financial and receive an average referral income of £260.00 per transaction. Although we recommend these companies because we believe they offer an excellent service, you are not under any obligation to use them.

sewell &
gardner

Contact Sewell & Gardner on 01923 776400 or sgsales@sewellgardner.com