



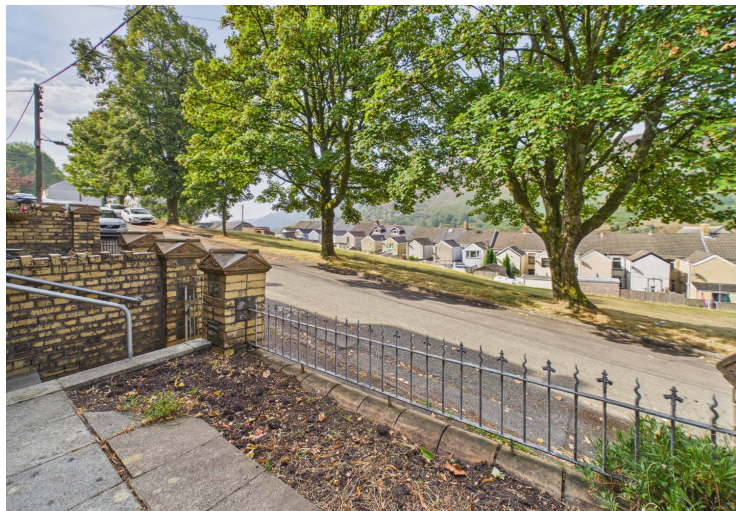

9 New Cwm Terrace, Cwm

£130,000 Freehold

Stone Bay Fronted Mid Terrace Property • Three Bedrooms • Open Plan Lounge/Dining Room • Kitchen • Utility Room & Ground Floor WC • First Floor Shower Room & WC • Front Forecourt With Open Outlook • Tiered Rear Garden With Storage • No Chain • EPC – C

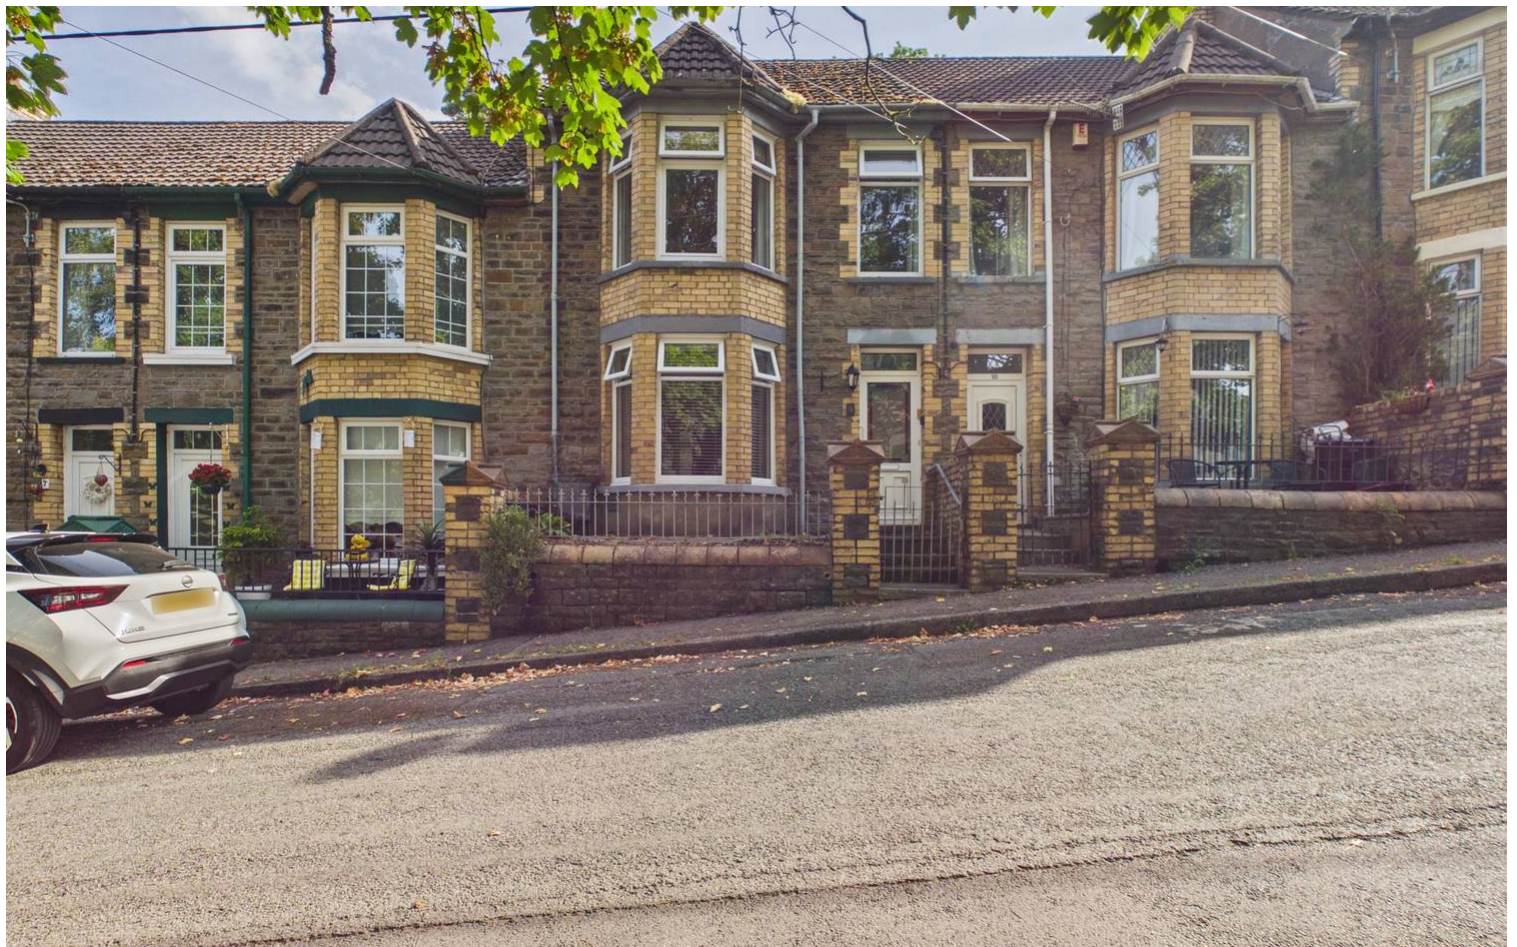

1 Bethcar Street, Ebbw Vale, Gwent, NP23 6HH
Tel: 01495 302301 Email: ebbwvale@bidmeadcook.co.uk
www.bidmeadcook.co.uk

A stone bay fronted mid terrace property within a sought after position of Cwm, on the outskirts of Ebbw Vale. Conveniently located for access to the A467 to Newport and the M4, local amenities, and train station.

The accommodation comprises entrance porch and hallway, open plan living/dining room, kitchen, utility room and wc to the ground floor, and three bedrooms, shower room and wc to the first floor. Benefits include upvc double glazing, a combi boiler gas central heating system, front forecourt, and a tiered garden to the rear with outdoor storage and rear lane access.



No Chain




The town of Ebbw Vale has a range of shops, supermarkets, a hospital, college, primary and secondary schools, leisure facilities and a weekly street market in the town centre. The passenger railway currently runs hourly to Cardiff from the station located within the former Garden Festival and also located within Ebbw Vale town.

Council Tax band: A

Tenure: Freehold

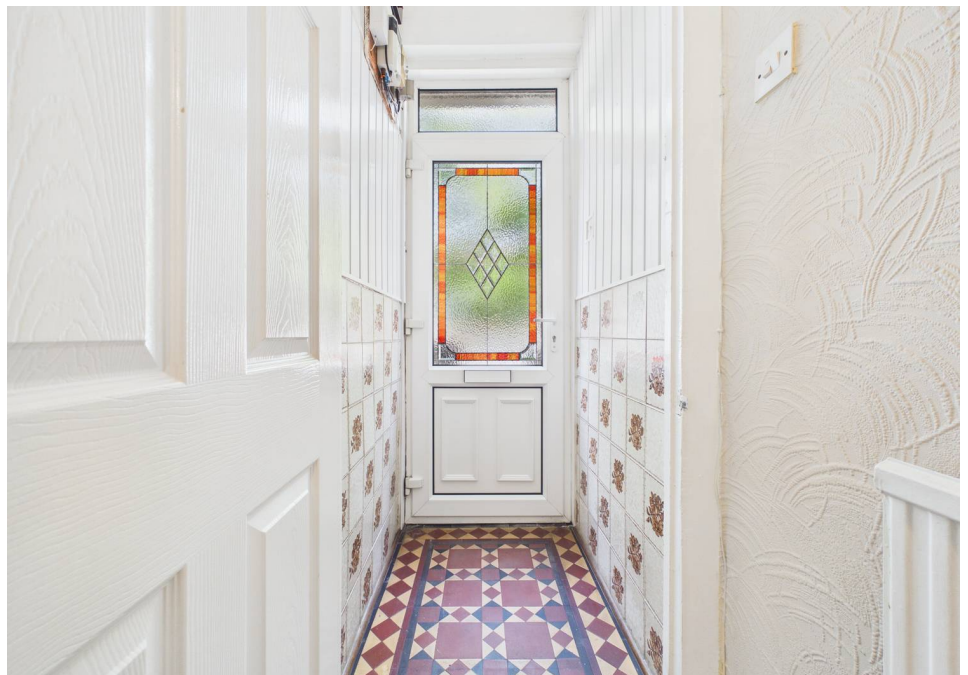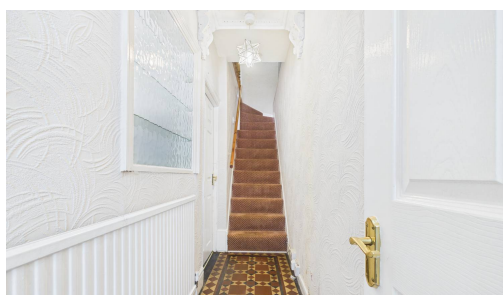

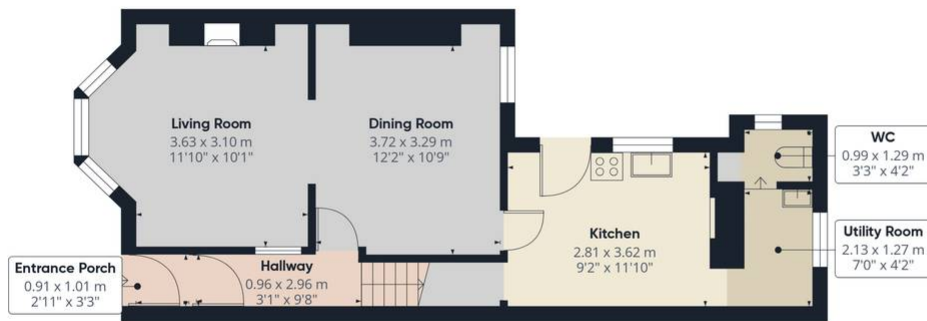

Floor 0



Floor 1



Approximate total area^m
 88.7 m²
 955 ft²

(1) Excluding balconies and terraces

Calculations reference the RICS IPMS 3C standard. Measurements are approximate and not to scale. This floor plan is intended for illustration only.

GIRAFFE360

You can include any text here. The text can be modified upon generating your brochure.

You can include any text here. The text can be modified upon generating your brochure.

