



Flat 12, Lock Warehouse Severn Road, Gloucester

Gloucester

Guide Price **£180,000**

Flat 12

Lock Warehouse Severn Road, Gloucester




Welcome to this charming TWO DOUBLE BEDROOM FLAT, offered with NO ONWARD CHAIN and bursting with ORIGINAL CHARACTER FEATURES throughout. Step inside to discover a bright and airy OPEN PLAN KITCHEN/LIVING AREA, perfect for relaxing or entertaining friends. Both bedrooms are generously sized DOUBLE BEDROOMS, giving you plenty of space to unwind or set up a dedicated home office if needed. The property is in good condition, with a modern kitchen and bathroom, and an ENERGY RATING C for efficient living. With a POTENTIAL RENTAL INCOME of £1050 PCM, this flat also presents an excellent investment opportunity for landlords or first-time buyers looking to get on the property ladder. Don't miss out on this fantastic home that combines period charm with practical modern living. Council Tax band: C

Tenure: Leasehold

EPC Energy Efficiency Rating: C

EPC Environmental Impact Rating: C

- City Centre Location
- Two Double Bedrooms
- No Onward Chain
- En-Suite To Bedroom One
- Original Character Features
- Additional Parking Available Via Permit
- Open Plan Kitchen/Living Area
- Bike Store Lock Up
- Potential Rental Income £1050 Pcm
- Energy Rating C

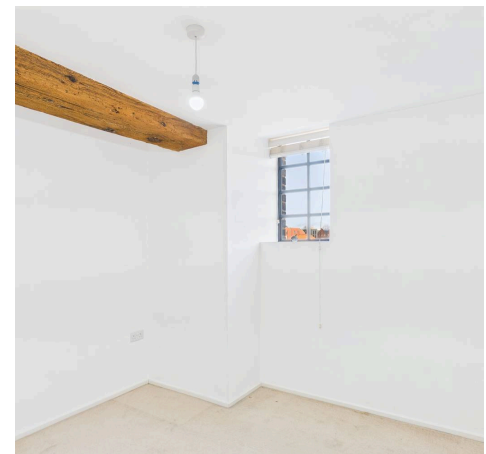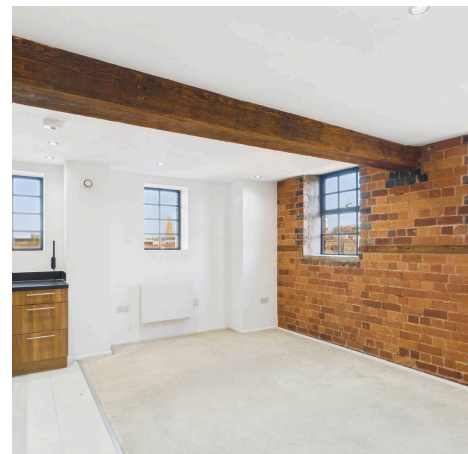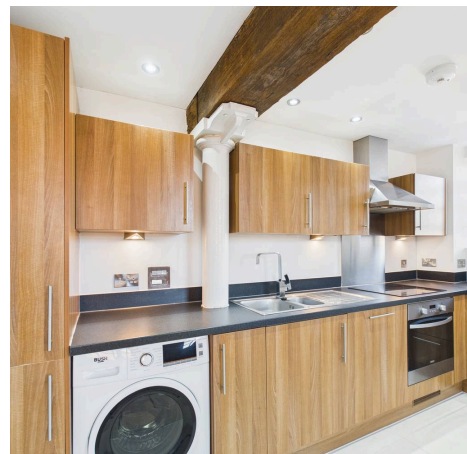

Entrance Hallway

14' 6" x 4' 9" (4.42m x 1.45m)

Lounge/Kitchen

16' 2" x 13' 8" (4.93m x 4.16m)

Bedroom One

8' 8" x 8' 8" (2.63m x 2.63m)

En-suite

7' 9" x 3' 0" (2.36m x 0.91m)

Bedroom Two


9' 9" x 8' 7" (2.97m x 2.61m)


Bathroom

9' 7" x 5' 3" (2.91m x 1.60m)

Agents Note

The residents within the Lock Warehouse are currently in the process of a management company buy out in order for each resident to have a share within the management company.

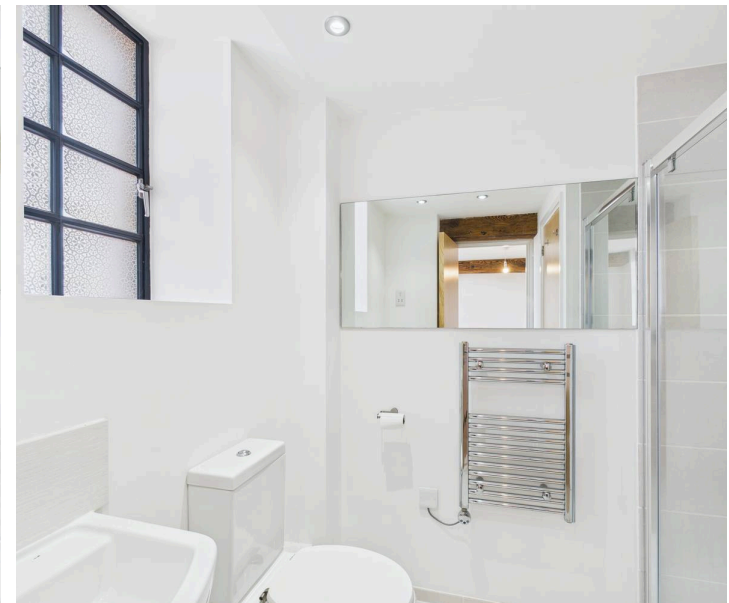

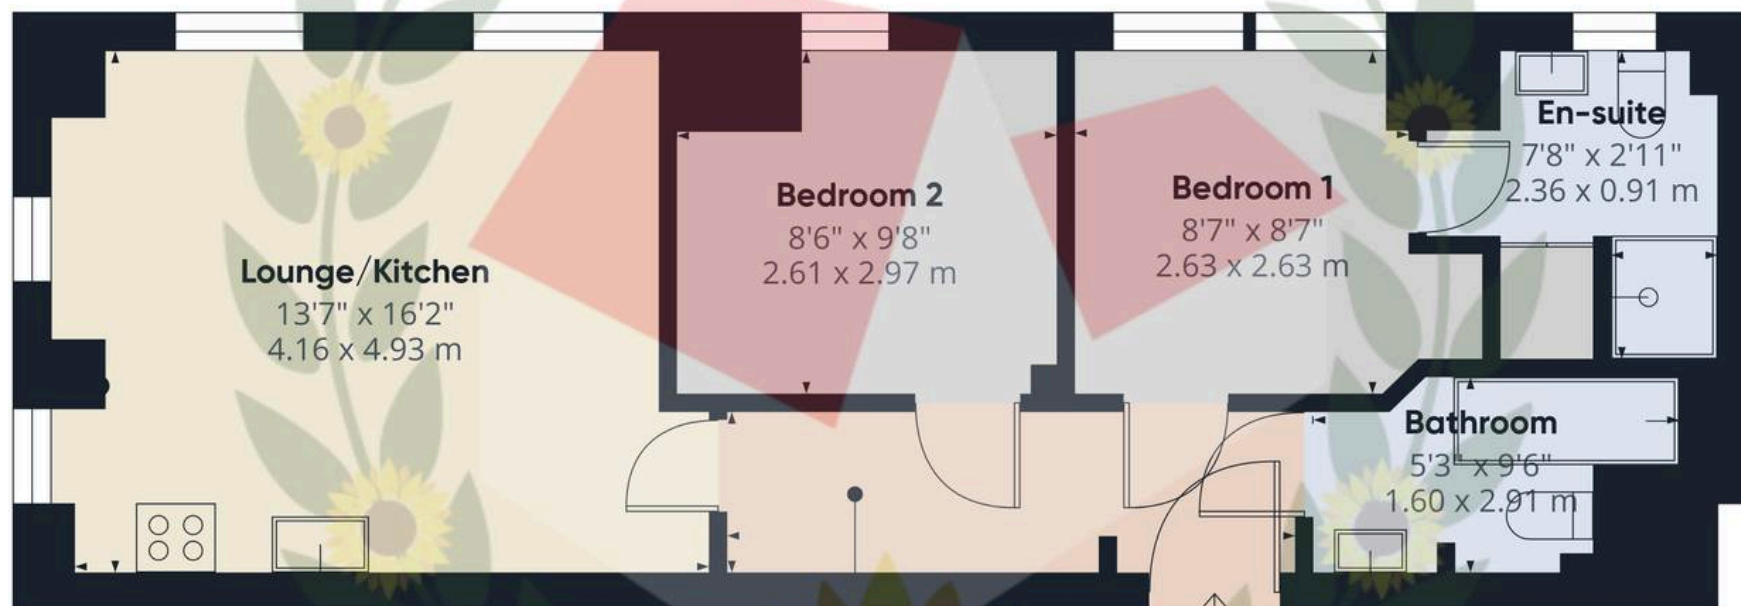

Hallway
4'9" x 14'5"
1.45 x 4.42 m

Approximate total area⁽¹⁾

526 ft²
48.8 m²

(1) Excluding balconies and terraces

Calculations reference the RICS IPMS 3C standard. Measurements are approximate and not to scale. This floor plan is intended for illustration only.

GIRAFFE360





Michael Tuck Quedgeley

1 School Lane, Quedgeley - GL2 4PJ

01452 543200 • estates.quedgeley@michaeltuck.co.uk • www.michaeltuck.co.uk/



Important notice: Michael Tuck, its clients and any joints give notice that 1: They are not authorised to make or give any representations or warranties in relation to the property either here or elsewhere, either on their own behalf of their client or otherwise. They assume no responsibility for any statement that may be made in these particulars. These particulars do not form part of any offer or contract and must not be relied upon as statements or representation of fact. 2: Any areas, measurements or distances are approximate. The text, photographs and plans are for guidance only and are not necessarily comprehensive. It should not be assumed that the property has all necessary planning, building regulation or other consents and Michael Tuck have not tested any services, equipment or facilities. Purchasers must satisfy themselves by inspection or otherwise.