



Ground Floor Flat, 17 Goldstone Villas, Hove
£375,000

**MANSELL
McTAGGART**
Trusted since 1947




Ground Floor Flat

17 Goldstone Villas, Hove


Council Tax band: B

Tenure: Share of Freehold

- Two Bedroom Raised Ground Floor Apartment
- Stunning Victorian Townhouse Situated In Central Hove
- Sold With A Share Of Freehold
- Open Plan Living/Kitchen Room With High Ceilings, Modern Fitted Kitchen, Feature Fireplace And Bay Window
- Exclusive To Mansell McTaggart
- Stylish Modern Bathroom Fitted With A Full Sized Bath, WC & Wash Hand Basin
- Attractive Master Bedroom With High Ceilings, Period Proportions And Large Glazed Door

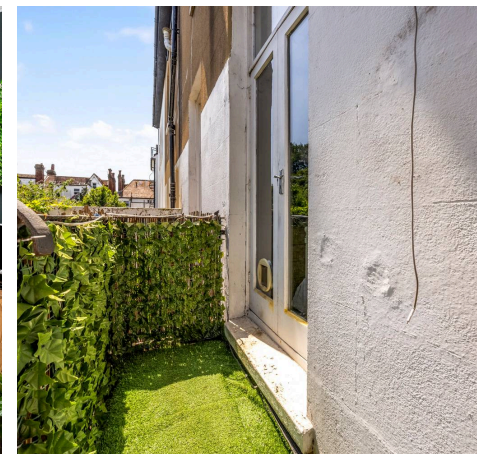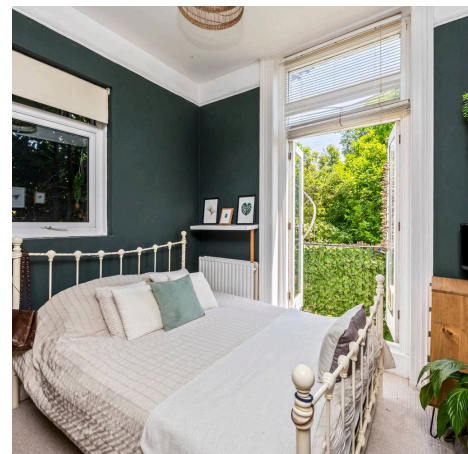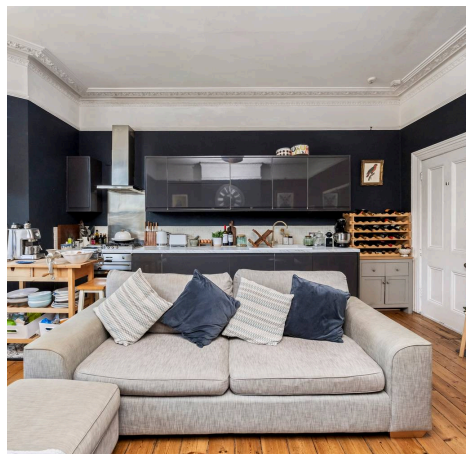

Approximate Gross Internal Area= 61.65 sq m / 663.59 sq ft

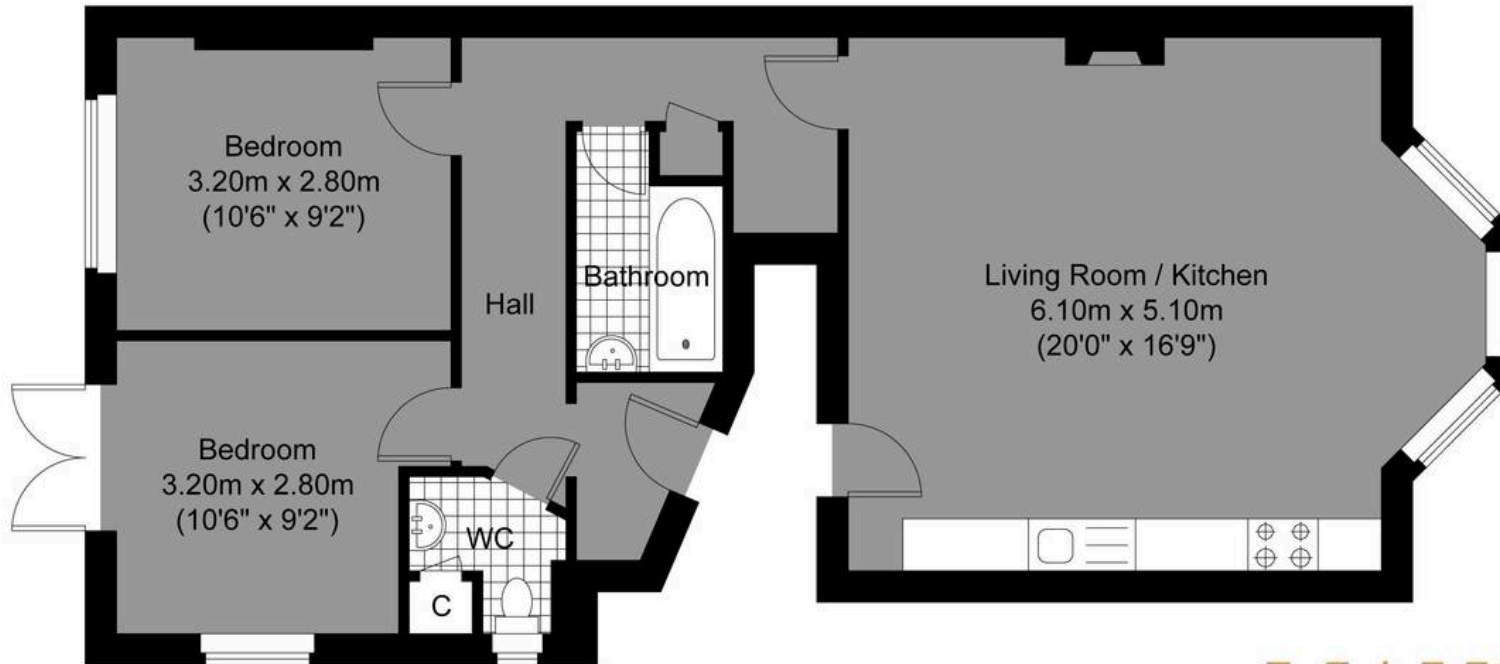

Goldstone Villas

Ground Floor
Approximate Floor Area
663.59 sq ft (61.65 sq m)



**MANSELL
McTAGGART**

— Trusted since 1947 —

Illustration for identification purposes only, measurements are approximate, not to scale.

© Mansell McTaggart



Mansell McTaggart Hove

170 Church Road, Hove - BN3 2DJ

01273 044929

hove@mansellmctaggart.co.uk

www.mansellmctaggart.co.uk/branch/hove/

