


7 STUART COURT

BUTT STREET, MINCHINHAMPTON

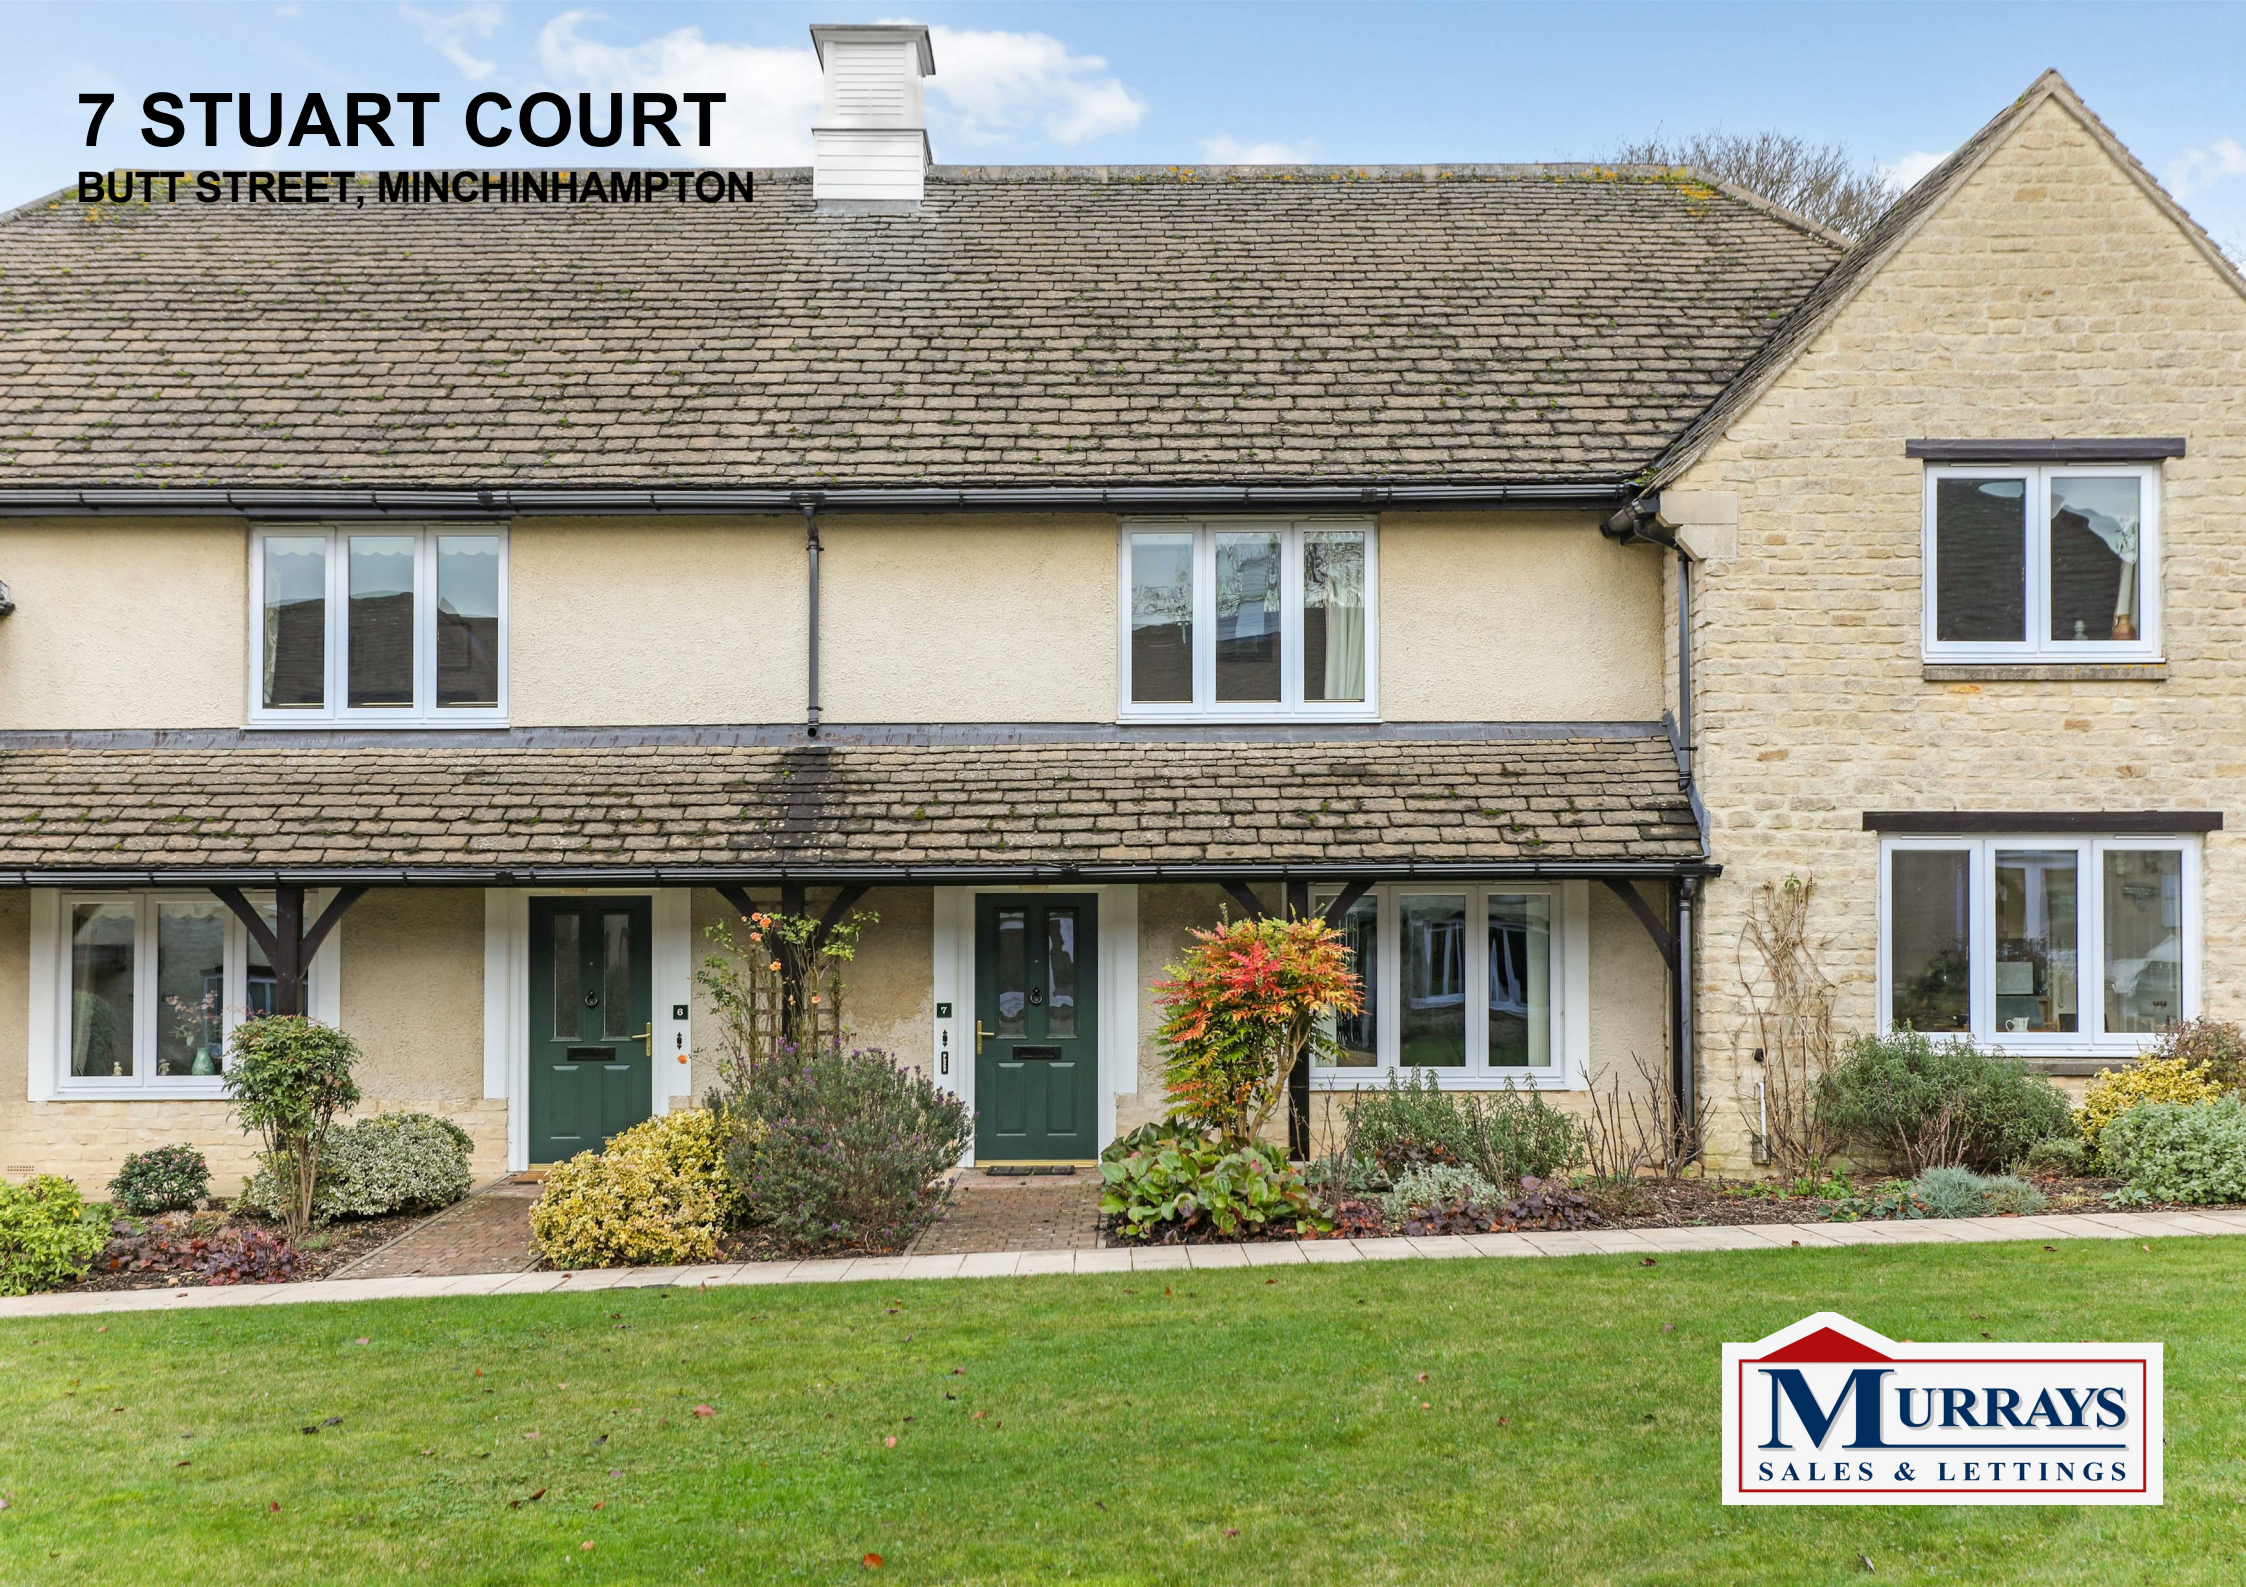

7 Stuart Court, Butt Street, Minchinhampton, Stroud, GL6 9JB

A SPACIOUS AND BRIGHT COTSWOLD STONE COTTAGE SET WITHIN THE IMPRESSIVE GROUNDS OF STUART HOUSE WITH EXTENSIVE COMMUNAL GROUNDS CONVENIENTLY LOCATED CLOSE TO THE CENTRE OF THE HISTORIC MARKET TOWN OF MINCHINHAMPTON

Sitting Room, Dining Room, Kitchen, Shower Room, Entrance Hall, Two Double Bedrooms, Jack And Jill Bathroom, Enclosed Rear Courtyard, Car Port, Extensive Communal Grounds.

GUIDE PRICE £550,000

DESCRIPTION

Stuart Court is a much admired and exclusive retirement development in the grounds of Minchinhampton's former rectory, close to the town's centre and High Street. No. 7 is a particularly well located cottage offering views of the beautifully maintained grounds from both aspects of the property and Minchinhampton Cricket Club beyond. This delightful 2 bedroom house is light and well presented throughout with a practical layout including a sitting room, dining room, separate kitchen, shower room and entrance hall on the ground floor and two double bedrooms and a Jack & Jill bathroom on the first floor. From the landing, there is access to a sizeable attic, a useful storage area, with an easy to use pull down ladder system.

Outside there is a private and pretty rear courtyard overlooking the communal grounds as well as a carport with power and storage which is only a short distance from the property.

LOCATION

The Stuart Court development is strategically situated within a 5 minute walk to the centre of this historic market town and approximately 15 minutes west of Cirencester and 35 minutes south of Cheltenham. Minchinhampton is an especially popular place to live, being adjacent to some 650 acres of National Trust common land, free for anyone to enjoy. The town has good facilities which include a doctors surgery, general store, post office, Boots chemist, 2 cafes, an excellent butcher and a gastro pub (The Crown). There is an active church, community library and many different clubs and societies. The town has three challenging golf courses and many lovely walks in the vicinity. It is known as a friendly and welcoming community. Nearby Stroud provides a further extensive range of shopping and recreational facilities. Minchinhampton is approximately 15 minutes from Cirencester, 35 minutes from Cheltenham, 45 minutes from Bristol, Bath & Swindon and about 2 hours from London by road. Trains from Stroud Station are scheduled from 90 minutes into London Paddington.

DIRECTIONS

From our Minchinhampton Office proceed up the Market Place into Butt Street and the turning to Stuart Court is about half way up on the right. On entering the development, Stuart House is almost dead ahead and No. 7 is to the right of the main building with signs stating how to locate it.

GENERAL INFORMATION

The Property is being sold chain free. Leasehold with 150 years starting 24th June 2006. One resident must be over 55 years of age.

The Managing Agents - Cognatum. Service charge of £1,489 per quarter/ £5956 per annum (2023/24). This in principal covers: Lighting, water charges, the Alarm system, Building Insurance, general maintenance including window and gutter cleaning, upkeep of the ground and a scheme minibus for shopping trips. There is also a Resident Estate Manager - Cognatum 24/7.

TENURE Leasehold

EPC EER: Current 73 / Potential 86

SERVICES Electric heating and mains drainage are believed to be connected to the property.

VIEWING By prior appointment with **MURRAYS ESTATE AGENTS**, Minchinhampton Office 01453 886334, who will be pleased to show prospective purchasers around the property

AGENTS' NOTE: (OFFERS) Murrays, as agents for the vendor, are obliged to verify the terms of any offer received. We therefore seek your kind co-operation in confirming whether your offer is subject to:- a) The sale of a property. b) A building survey. c) A mortgage. d) Any other condition – e.g. Planning consent. Cash purchasers will also be asked for proof of funding and its availability.

SUBJECT TO CONTRACT

IMPORTANT NOTICE: Murrays Estate Agents for themselves, their clients and any joint agent give notice that whilst these particulars have been prepared with all due care, they are for guidance only, are not guaranteed correct, do not form part of any offer or contract and must not be relied upon as statements or representations of fact. No responsibility is accepted for any error, mis-statement or omission whether verbal or written in describing the property. No warranty or representation is authorised in respect of this property. It should not be assumed, 1] that any services, appliances, or fixtures and fittings are in working order, or fit for their purpose (they not having been tested), or owned by the seller: 2] that statutory regulations e.g. planning consent, building regulations etc., are complied with: 3] that any measurements, areas, distances and/or quantities are correct: 4] that photographs, plans and text portray the complete property. Intending purchasers must satisfy themselves by inspection or otherwise as to the accuracy of the particulars and should seek expert advice where appropriate



7 Stuart Court, Minchinhampton, Stroud, Gloucestershire

House Approximate IPMS2 Floor Area 99 sq metres / 1065 sq feet

Simply Plans Ltd © 2019

07890 327 241

Job No SP1653

This plan is for identification and guidance purposes only.

Drawn in accordance with R.I.C.S guidelines.

Not to scale unless specified.

IPMS = International Property Measurement Standard



3 King Street, Stroud, GL5 3BS

Tel: 01453 755552

Email: stroud@murraysestateagents.co.uk

Internet: www.murraysestateagents.co.uk



The Old Baptist Chapel, New St, Painswick, GL6 6XH

Tel: 01452 814655

Email: painswick@murraysestateagents.co.uk

Internet: www.murraysestateagents.co.uk



3 High Street, Minchinhampton, GL6 9BN

Tel: 01453 886334

Email: minchinhampton@murraysestateagents.co.uk

Internet: www.murraysestateagents.co.uk



Mayfair Office: 41-43 Maddox Street, London W1S 2PD

Tel: 0870 112 7099

Email: info@mayfairoffice.co.uk

Internet: www.mayfairoffice.co.uk