



CASA BELLA
ROLVENDEN ROAD, BENENDEN, KENT, TN17 4BU



**Lambert
& Foster**

CRANBROOK 4.5 MILES | STAPLEHURST MLS 8.8 MILES | TENTERDEN 4.6 MILES

CASA BELLA, ROLVENDEN ROAD, BENENDEN, KENT, TN17 4BU

A spacious, architecturally designed, detached barn conversion. Completed in 2026, the beautifully presented accommodation is arranged over two floors, including open plan kitchen/dining/sitting room with bi fold doors and principal bedroom with dressing room and en suite, off road parking for multiple vehicles, all complemented by a turfed rear garden with large patio and fine countryside views, set in a convenient location on the outskirts of the sought after village of Benenden. Cranbrook School catchment area.


GUIDE PRICE £700,000

FREEHOLD




DIRECTIONS

Using WHAT3WORDS; spans.clasps.elects

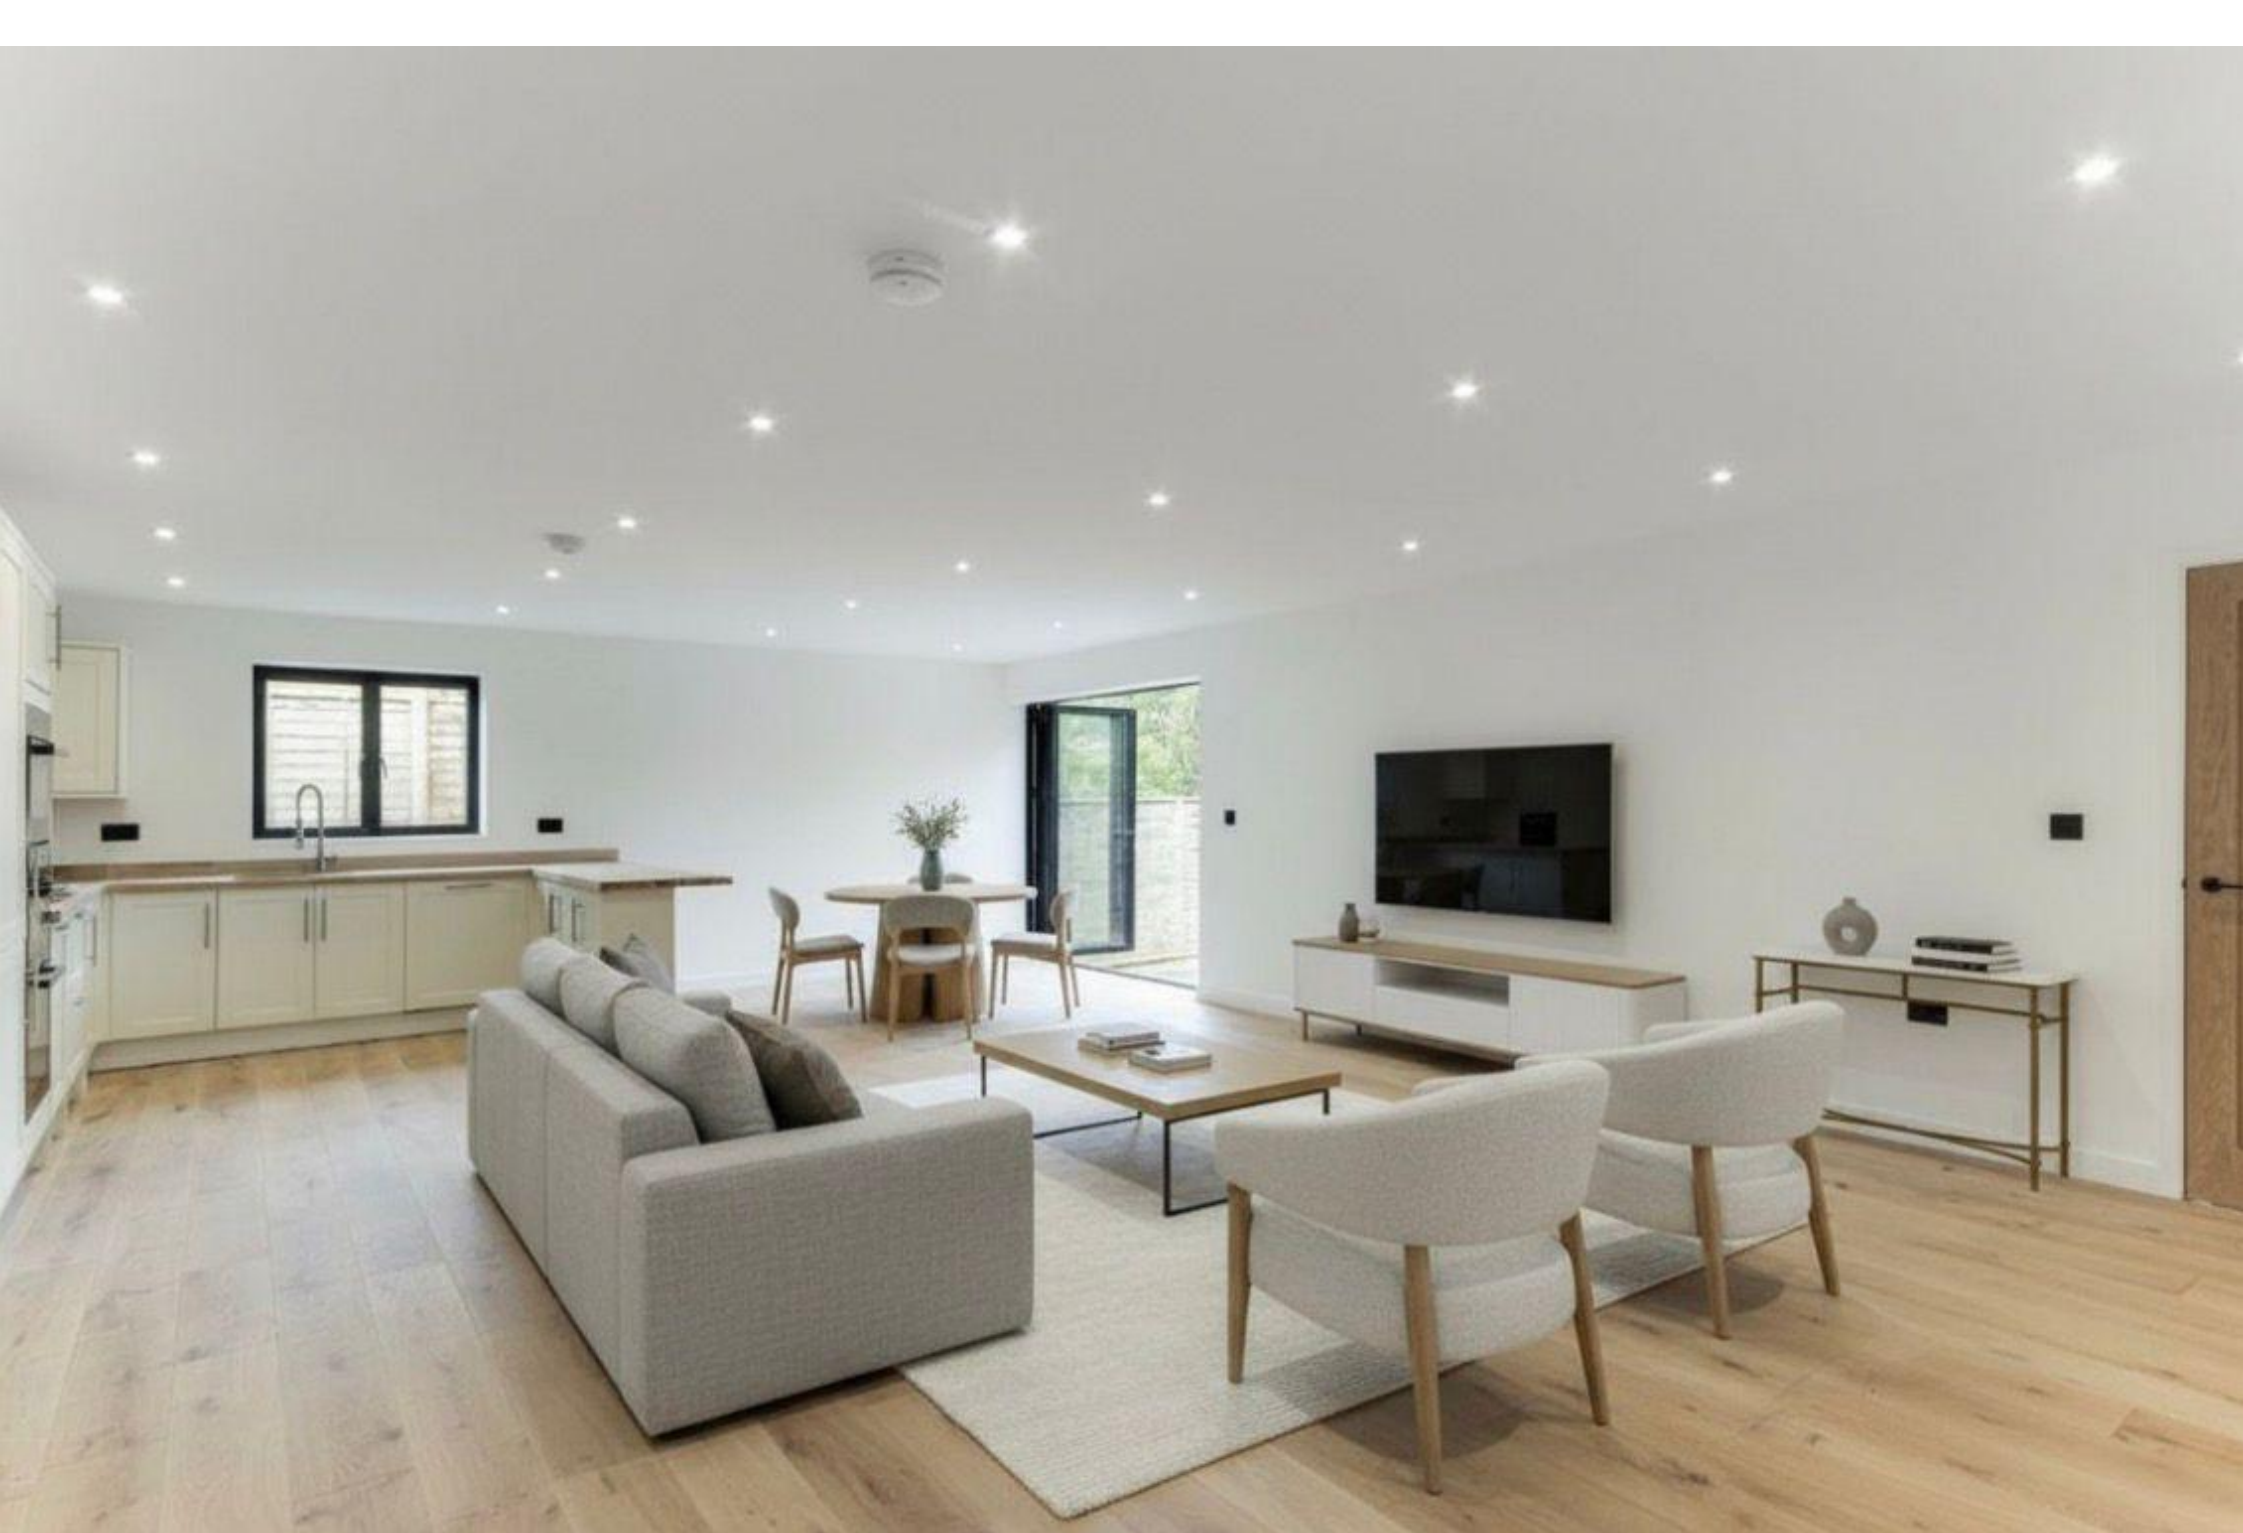

DESCRIPTION

- Approximately 1,765 sq ft / 163.9 sq m of accommodation including off road parking with EV Tesla charging point and car charge
- Underfloor heating to ground floor
- Triple aspect kitchen/dining/sitting room with bi fold doors, breakfast bar and solid wood worktops, Blomberg oven, induction hob, fridge/freezer and dishwasher
- Utility room with washing machine and tumble dryer
- Cloakroom
- Study/bedroom 4
- Two ground floor double bedrooms
- Double aspect main bedroom with dressing room and bathroom to the whole first floor
- Separate family bathroom with walk in shower and bathtub

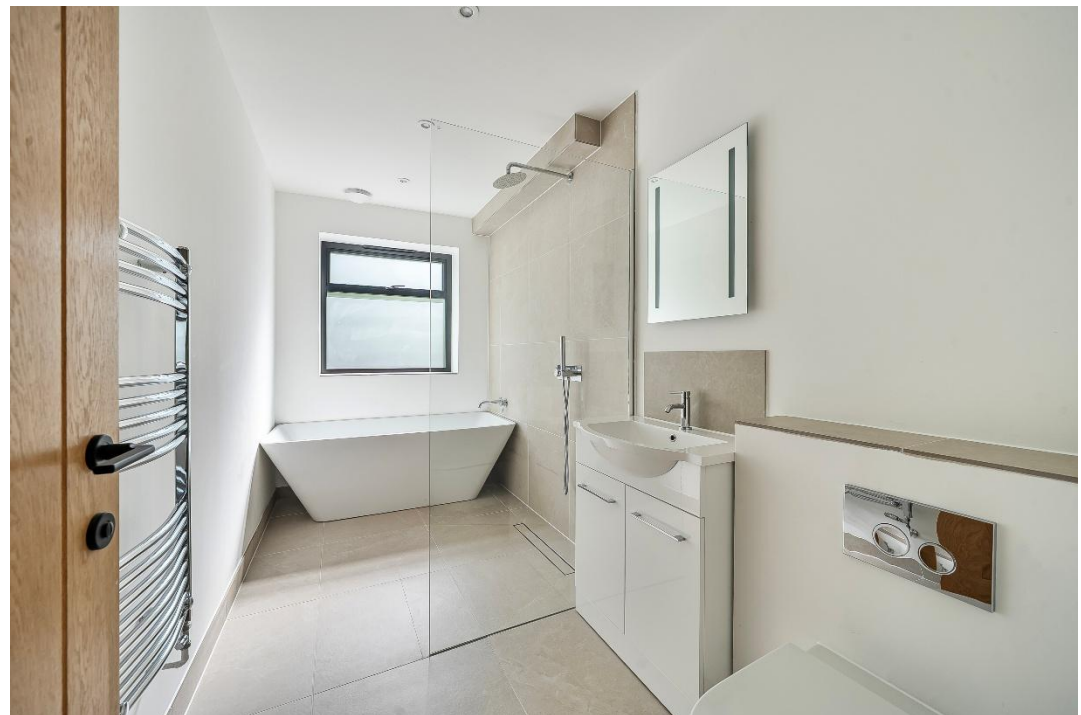



GARDENS & GROUNDS

A gravel driveway provides off road parking for a number of vehicles with access to a Tesla EV charging point. The enclosed garden is mainly laid to lawn with a generous, elevated paved terrace, perfect for entertaining family and friends, whilst enjoying the fine countryside views.



FLOORPLANS

For identification purposes only. The position and size of doors, windows, appliances and other features are approximate only.

Casa Bella, Rolvenden Road, Benenden, Cranbrook, TN17 4BU




Approximate Area = 1723 sq ft / 160 sq m

Limited Use Area(s) = 42 sq ft / 3.9 sq m

Total = 1765 sq ft / 163.9 sq m

For identification only - Not to scale

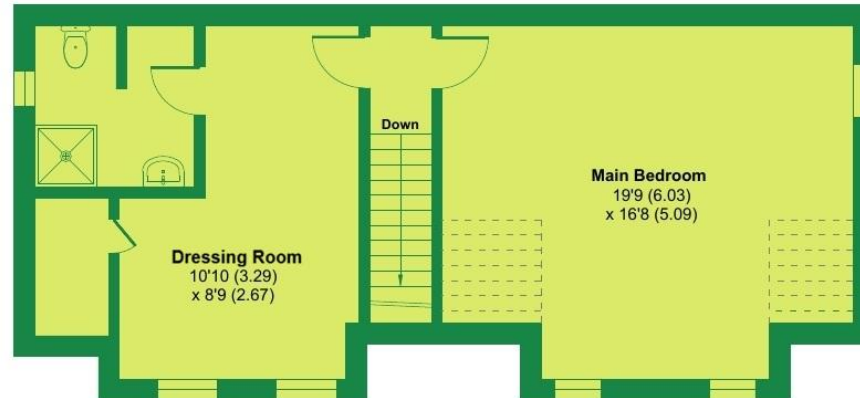

FIRST FLOOR



GROUND FLOOR

Denotes restricted
head height



VIEWING: By appointment only. **Cranbrook Office:** 01580 712888.

TENURE: Freehold

SERVICES & UTILITIES:

Electricity supply: Mains

Water supply: Mains

Sewerage: Private drainage

Heating: Gas fired central heating, underfloor heating to ground floor

BROADBAND & MOBILE COVERAGE:

(Visit <https://checker.ofcom.org.uk/en-gb/broadband-coverage> or enquire with the office for more information).

LOCAL AUTHORITY: www.tunbridgewells.gov.uk

COUNCIL TAX: Band TBC **EPC:** B (82)

NB: Some images are AI computer generated and may not reflect the style and finish of the home and therefore should not be relied upon.

PARTICULARS, PLANS AND SCHEDULES: The particulars and acreages stated, together with the plans are believed but not guaranteed to be correct. They are given by the Agents to assist viewers but are specifically excluded from any contract. Prospective purchasers must satisfy themselves as to the information enclosed.

IMPORTANT NOTICE: Lambert & Foster themselves and the vendors and/or lessors of this property whose agents they are, give notice that: The particulars are set out as a general outline only for guidance and do not constitute part of an offer or contract. All descriptions, dimensions, references to condition and necessary permissions for the use and occupation and other details are given in good faith and are believed to be correct. Any intending purchasers/lessees should not rely on them as statements or presentations of fact but satisfy themselves by inspection or otherwise as to the correctness of each of them. If there are any points which are of particular importance to you, please contact the office and we will be pleased to check the information, particularly if you are travelling some distance to view the property.

In accordance with the Digital Market, Competition and Consumers (DMCC) Act 2024, we must advise that we have not tested any of the main services, various electrical or gas appliances and fixtures which may be referred to in these sales particulars. Any prospective purchasers are strongly advised to satisfy themselves that such are in working order. No person in the employment of the Agents has any authority to make or give any representations or warranty whatever in relation to this property.

MONEY LAUNDERING REGULATION: In accordance with Money Laundering Regulations, we are now required to obtain proof of identification for all vendors and purchasers. You will need to supply information required for us to complete our identification checks which will include your date of birth, main residential address and a colour copy of your passport or photo driving licence. Lambert & Foster apologise for any inconvenience this may cause, but it is a legal requirement. Lambert & Foster will not be able to conclude a sale on your behalf to any person or people who are unable to provide confirmation of identification. Note: Lambert & Foster currently employs the services of Smartsearch to verify the identity and address of vendors/purchasers.



OFFICES LOCATED AT:

PADDOCK WOOD, KENT

Tel. 01892 832 325

77 Commercial Road,
Paddock Wood, Kent TN12 6DS

WADHURST, EAST SUSSEX

Tel. 01435 873 999

Helix House, High Street
Wadhurst, East Sussex TN5 6AA

HYTHE, KENT

Tel. 01303 814 444

Hillhurst Farm, Stone St,
Westenhanger, Hythe CT21 4HU

CRANBROOK, KENT

Tel. 01580 712 888

Weald Office, 39 High Street
Cranbrook, Kent TN17 3DN



**Lambert
& Foster**



arla | propertymark naea | propertymark

PROPERTY PROFESSIONALS FOR 125 YEARS