



18 Ashburnham Walk, Stevenage

Stevenage

CHANDLERS

Guide Price £400,000

18 Ashburnham Walk

Stevenage, Stevenage


Council Tax band: C

Tenure: Freehold

EPC Energy Efficiency Rating: D

EPC Environmental Impact Rating: E

- Three bedroom end of terrace family home
- Highly desirable location in a quiet cul-de-sac
- Kitchen and large L shaped lounge
- Entrance hallway and downstairs wc
- Three good sized bedrooms
- Family shower room with power shower
- Large private rear garden
- Backing onto a quiet stream and allotments
- Driveway to the front for multiple cars
- Chain Free

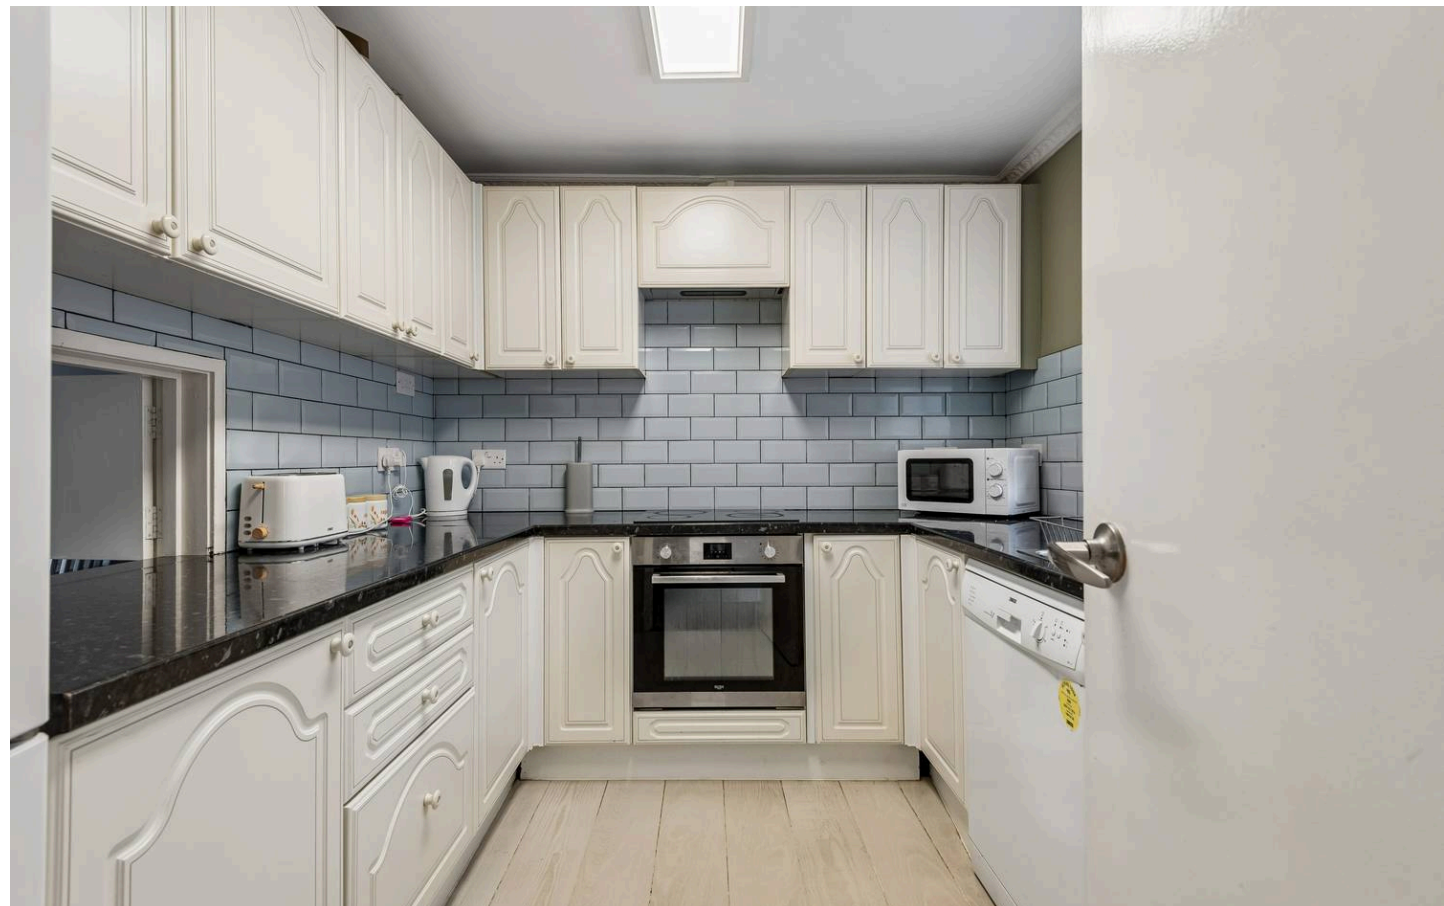



Approximate Gross Internal Area
Ground Floor = 44.1 sq m / 475 sq ft
First Floor = 43.9 sq m / 472 sq ft
Total = 88.0 sq m / 947 sq ft



Illustration for identification purposes only,
measurements are approximate, not to scale.
© CJ Property Marketing

Chandlers Estate Agents

Chandlers, 18 Market Place – SG1 1DB

01438356635

sales@chandlers-estates.co.uk

www.chandlers-estates.co.uk/

While we believe the details provided to be correct, we do not guarantee their accuracy. Prospective buyers should verify all information independently before making any decisions. No responsibility is taken for any errors, omissions, or misstatements.