



Alexandra Mews, Ormskirk

Ormskirk

Guide Price £130,000

14 Alexandra Mews

Ormskirk

Spacious two-bedroom ground floor apartment in central Ormskirk. Features fitted kitchen, large living room, storage, shower room, and great transport links. Ideal for buyers or investors.

Council Tax band: B

Tenure: Leasehold


EPC Energy Efficiency Rating: C

EPC Environmental Impact Rating:

- Ground floor apartment
- Spacious accomodation
- Communal garden
- Communal parking
- Two bedrooms
- Sought-after and convenient ormskirk location
- Close to local amenities, shops and transport links





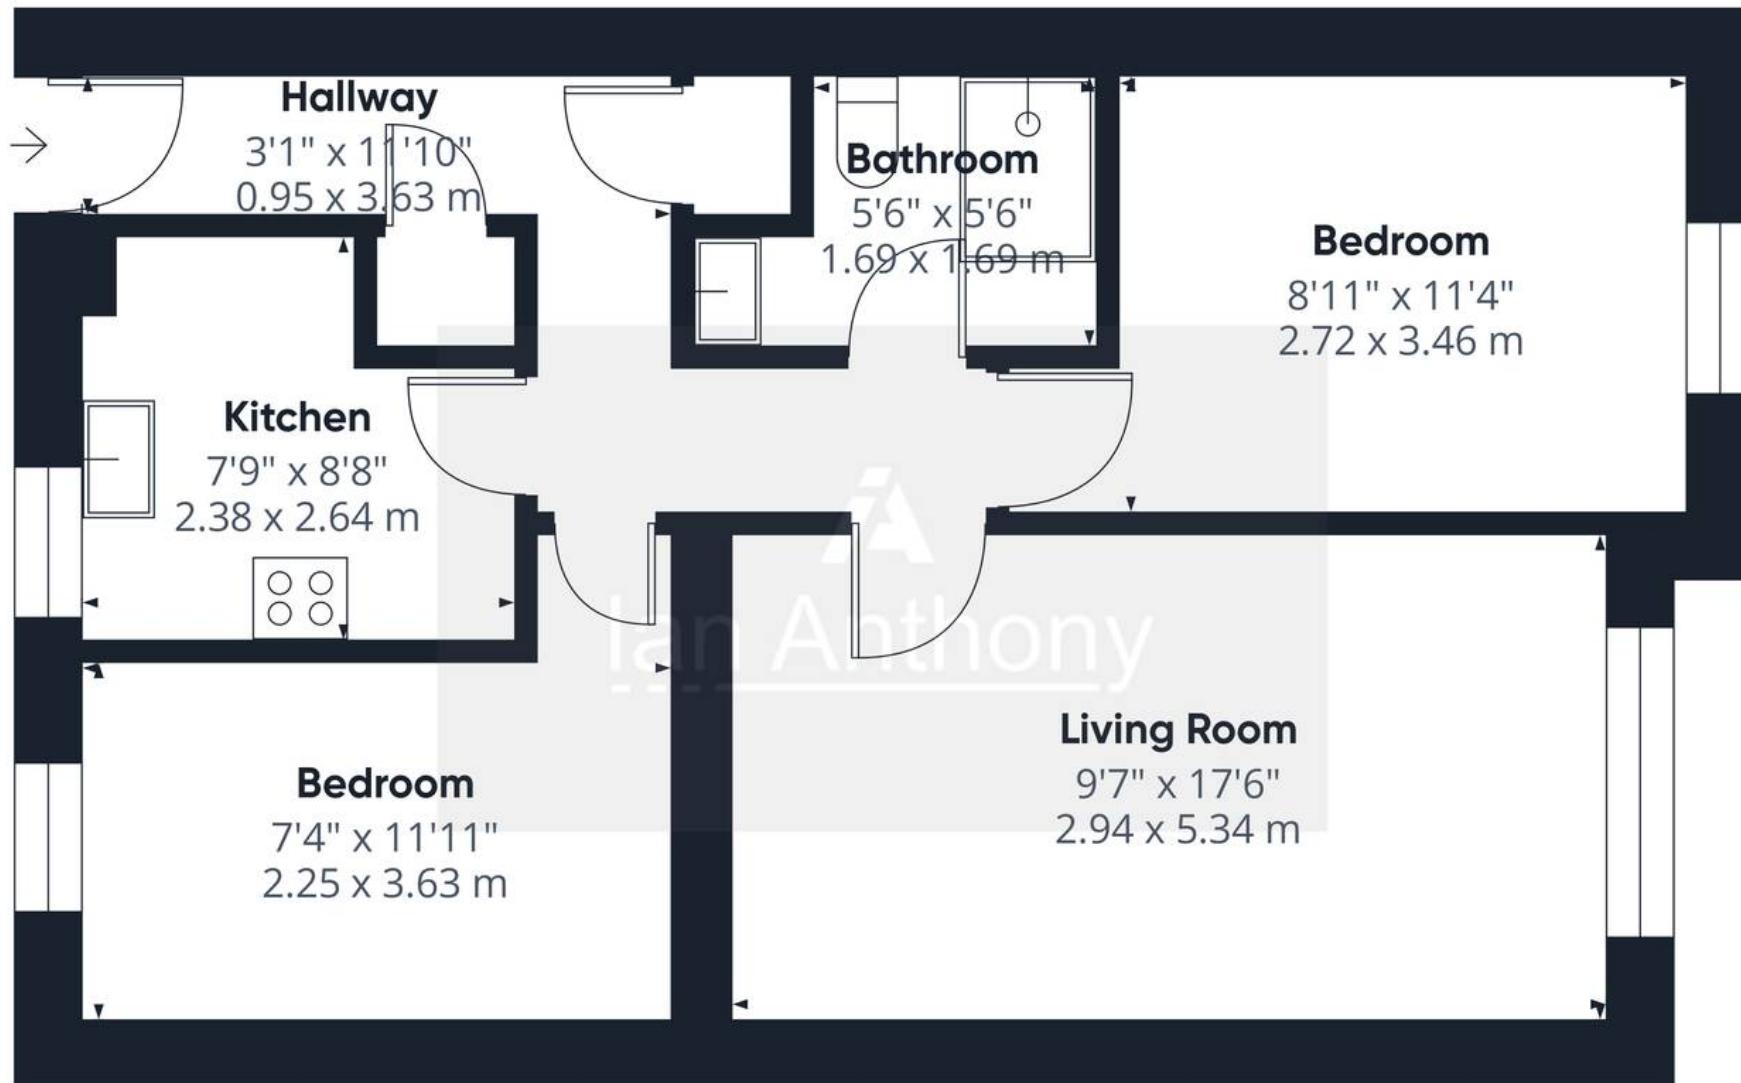

Approximate total area⁽¹⁾

554 ft²

51.5 m²

(1) Excluding balconies and terraces

Calculations reference the RICS IPMS 3C standard. Measurements are approximate and not to scale. This floor plan is intended for illustration only.

GIRAFFE360





IAN ANTHONY

5 Burscough Street, Ormskirk – L39 2EG

01695580888

enquiries@iananthonyestates.co.uk

iananthonyestates.co.uk/

