




**THE SWALLOWS, 102 WHITLEY ROAD, WF12 0LU**

The swallows, 102 Whitley Road, WF12 0LU

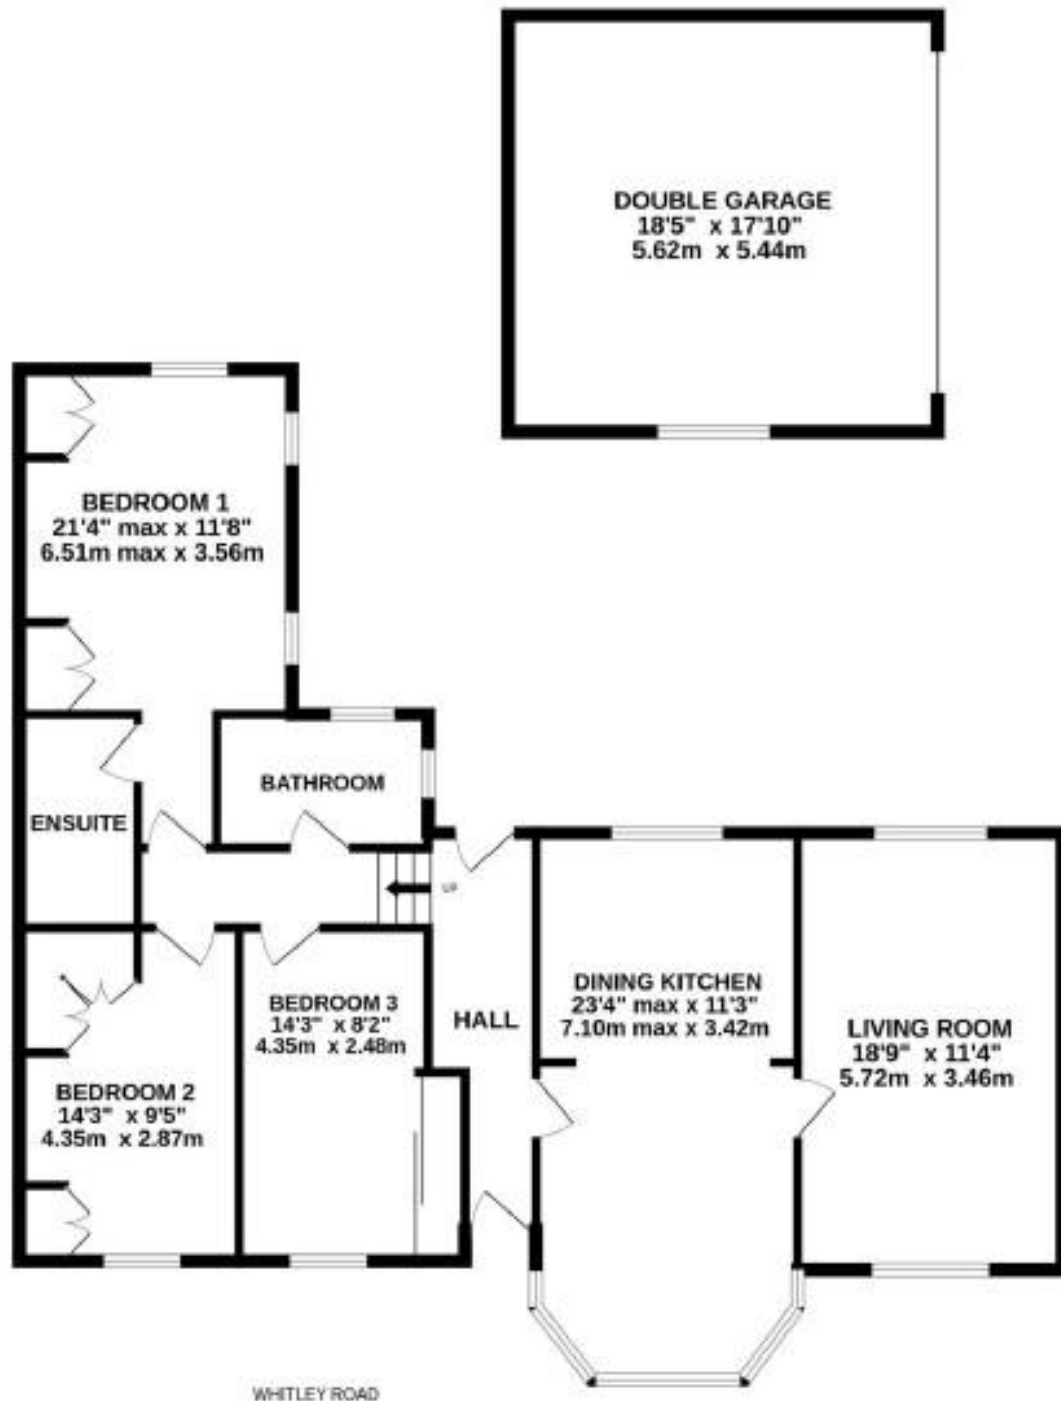

Whilst every attempt has been made to ensure the accuracy of the floorplan contained here, measurements of doors, windows, rooms and any other items are approximate and no responsibility is taken for any error, omission or mis-statement. This plan is for illustrative purposes only and should be used as such by any prospective purchaser. The services, systems and appliances shown have not been tested and no guarantee as to their operability or efficiency can be given.  
Made with Metrepro ©2024

The swallows, 102 Whitley Road, WF12 0LU



---

The swallows, 102 Whitley Road, WF12 0LU



## PROPERTY DESCRIPTION

NESTLED IN A MOST MAJESTIC SETTING, IS THIS BEAUTIFULLY APPOINTED, THREE DOUBLE BEDROOM, TRUE BUNGALOW. STEEPED IN HISTORY, 'THE SWALLOWS' IS SITUATED IN A SEMI-RURAL SETTING SURROUNDED BY OPEN FIELDS AND COUNTRYSIDE. BOASTING FABULOUS DUAL ASPECT LOUNGE, OPEN-PLAN DINING-KITCHEN ROOM, LANDSCAPED GARDENS AND A DETACHED DOUBLE GARAGE. VIEWINGS ARE A MUST TO TRULY APPRECIATE THE QUALITY OF ACCOMMODATION AND SETTING ON OFFER.

The property briefly comprises of entrance hall, open-plan dining-kitchen room, dual aspect lounge, inner hallway, three double bedrooms and the family bathroom. The principal bedroom has ensuite shower room facilities. Externally the property is approached via a private lane off of Whitley Road, with Japanese style garden and lawn to the front with raised decking. To the rear is a patio area with well stocked flower and shrub beds and a sheltered raised patio area. A driveway leads to a detached double garage.

**OFFERS OVER £460,000**

---

---

The swallows, 102 Whitley Road, WF12 0LU

## GROUND FLOOR

### ENTRANCE PORCH

Enter the property through a double-glazed composite front door with obscure glazed inserts and detailing into the entrance hall. The entrance hall features high quality LVT flooring, decorative coving to the ceilings and two ceiling light points. There is a cast iron column radiator, and a drop-down ladder for the loft hatch that provides access to a useful boarded access space. There is a multipaneled door providing access to the open plan dining kitchen, a double-glazed external composite door with obscure glazed inserts and coving detailing leading to the gardens. The entrance hall then has steps leading to the inner hallway which provides access to the bedroom accommodation.



### INNER HALLWAY

The inner hallway has multi panel doors providing access to three well-proportioned double bedrooms and the bathroom. There is decorative coving to the ceiling, a ceiling light point and a loft hatch which provides access to additional attic space.

---

## BATHROOM

The bathroom features a modern contemporary four-piece suite which comprises of a double ended panel bath with cascading waterfall mixer tap, a walk-in fixed frame shower cubicle with a thermostatic rainfall shower and a separate handheld attachment, and a broad wash hand basin with cascading waterfall mixing tap and vanity cupboard beneath which incorporates a low-level W/C with a concealed cistern and push button flush. There is attractive tiled flooring and beautiful tiled walls, a wall hung, chrome ladder style radiator, a panelled ceiling with inset spotlighting and extractor fan and there a dual aspect, double glazed windows with obscure glazed inserts which provide the house bathroom with a great deal of natural light.



The swallows, 102 Whitley Road, WF12 0LU



---

The swallows, 102 Whitley Road, WF12 0LU

## BEDROOM ONE


Measurements - 21'4" max x 11'8" (6.51m max x 3.56m)

As the photography suggests, bedroom one is a generously proportioned, light and airy dual aspect double bedroom which benefits from an array of high quality fitted furniture including fitted wardrobes with overhead cabinets and bedside tables, and with matching freestanding drawer units. The bedroom has decorative coving to the ceilings, a central ceiling light point, a vertical column radiator and a door which provides access to the en-suite shower room. The windows provide pleasant views across the property's manicured gardens and far-reaching views of the surrounding fields and countryside.



## BEDROOM ONE EN-SUITE

The en-suite shower room features a high quality modern contemporary three-piece suite which comprises of a fixed frame shower cubicle with a thermostatic rainfall shower with a separate handheld attachment, a broad Roca wash hand basin with a chrome monobloc mixer tap set up on a vanity cupboard which incorporates a low-level W/C with a concealed cistern hand and button flush. There is attractive tiled flooring, contrasting tiling and panelling to the backsplash areas, a wall hung horizontal ladder style radiator and there is a panelled ceiling with inset spotlighting and an extractor fan.

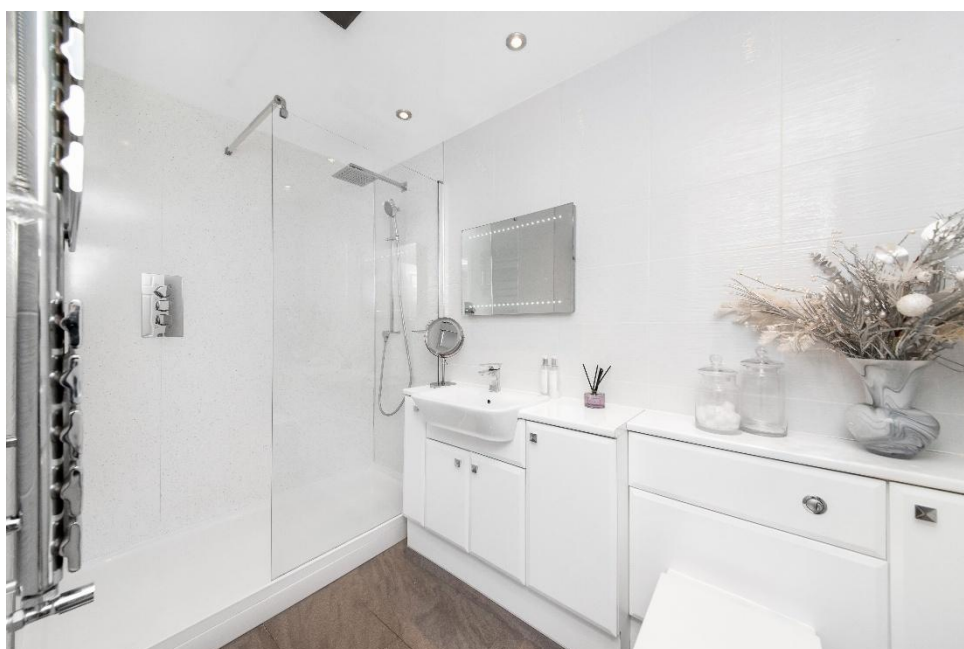

## BEDROOM TWO

*Measurements - 14'3" max x 9'5" (4.35m max x 2.87m)*

Bedroom two is a light and airy double bedroom which has ample space for freestanding furniture. There is a bank of double-glazed windows to the front elevation providing pleasant views across the property's front gardens with far reaching views into the distance across the valley. There is decorative coving to the ceilings, a radiator, a central ceiling light point. The room benefits from fitted furniture with built in wardrobes which have hanging rails and shelving, and overhead cabinets with reading down lights.




---

The swallows, 102 Whitley Road, WF12 0LU

### BEDROOM THREE

Measurements - 14'3" max x 8'2" (4.35m max x 2.48m)

Bedroom three can accommodate a double bed with ample space for freestanding furniture. The room is currently being utilised as a dressing room and walk in wardrobe. It features a bank of double-glazed windows to the front elevation, a central ceiling light point, a radiator and decorative coving. The room benefits from fitted wardrobes which have sliding doors, hanging rails and shelving in situ.

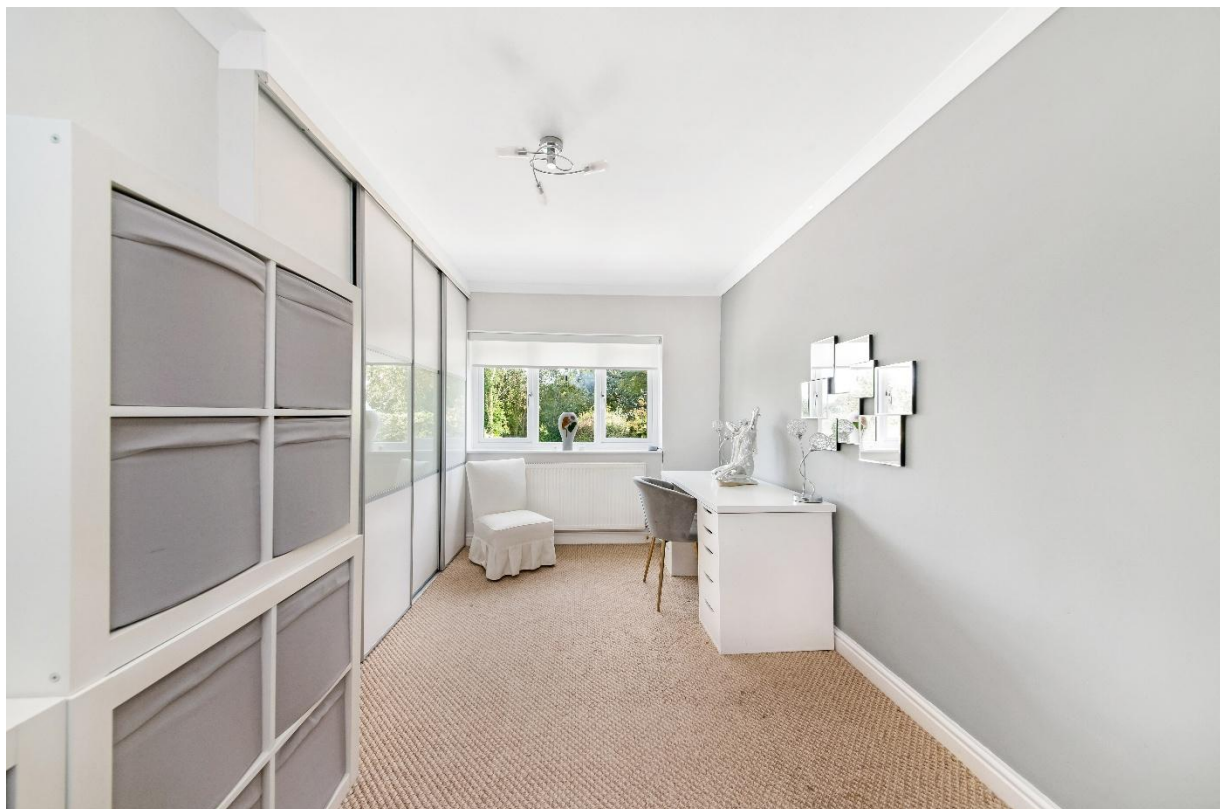

---

## The swallows, 102 Whitley Road, WF12 0LU

### DINING KITCHEN

*Measurements - 23'4" max x 11'3" (7.10m max x 3.42m)*

The open plan dining kitchen room benefits from the wealth of natural light with a beautiful, double-glazed bay window to the front elevation providing fabulous open aspect views across the property's front gardens, surrounding fields and countryside, and a bank of double-glazed windows to the rear elevation. The high quality LVT flooring continues through from the entrance hall, and the dining area benefits from inset spotlights in the ceiling with a central pendant light point. There is a vertical column radiator, and the dining area seamlessly leads into the kitchen. The kitchen features a high-quality German kitchen with fitted base units with handleless high gloss cupboard fronts and complementary quartz work surfaces which incorporate a one and a half bowl composite sink unit with a chrome mixer tap and bevelled drainer. The kitchen is well equipped with high-quality built-in appliances which include two integrated tall standing fridge and freezer units, two built in Bosch ovens, to the waist and shoulder level, integrated dishwasher and built in washing machine and a five ring Neff induction ceramic hob, with a slide and hide Elica extractor hood over. The kitchen benefits from under unit lighting, soft closing doors and drawers, slide away bin storage and tall pantry cupboards. There is a cupboard which also houses the combination boiler.



The swallows, 102 Whitley Road, WF12 0LU



---

The swallows, 102 Whitley Road, WF12 0LU



---

The swallows, 102 Whitley Road, WF12 0LU

## LIVING ROOM

*Measurements - 18'9" max x 11'4" (5.72m max x 3.46m)*

As the photography suggests, the lounge enjoys a great deal of natural light which cascades through the dual aspect, double-glazed bank of windows to both the front and rear elevations. There is a central ceiling light point, decorative coving to the ceiling, two radiators and the focal point of the room, which is the wall mounted, remote controlled electric fireplace. The window to the rear elevation provides a pleasant view across the property's well stocked amateur gardens, with the window to the front having fabulous open aspect views with a treeline backdrop and with far reaching views across the valley in the distance.



The swallows, 102 Whitley Road, WF12 0LU



---

The swallows, 102 Whitley Road, WF12 0LU

## DOUBLE GARAGE

*Measurements - 18'5" max x 17'10" (5.62m max x 5.44m)*

The garage features an electric remote controlled up-and-over door. There is lighting and power in situ, additional storage available in the rafters and a bank of double-glazed windows to the side elevation, providing a great deal of natural light. The garage has fitted wall and base units with work surfaces over for additional storage.



## FRONT EXTERNAL

Externally to the front the property is approached via a private lane off Whitley Road. The subject property is in a beautiful hamlet of bungalows and features a part lawn and part Japanese style landscape garden with a pleasant composite decking area which enjoys the sun right throughout the day and provides a pleasant seating area. From the front gardens there are fabulous open aspect views over surrounding fields and open countryside. There are established hedge box boundaries and low maintenance flower and shrub beds. There is a large area which provides an off-street parking area for multiple vehicles and leads to a detached double garage.

---

---

The swallows, 102 Whitley Road, WF12 0LU



## REAR EXTERNAL

Externally to the rear the property benefits from an Indian stone flagged patio providing an excellent space for both alfresco dining and barbequing, a block paved pathway that meanders through the lawn and well stocked, low maintenance flower and shrub beds. There are further well established, amateur flower beds within the lawn area, leading up to a private and raised porcelain tiled patio area which is an ideal space for enjoying the afternoon and evening sun with timber pergola above. The block paved pathway then continues through to the rear driveway.



The swallows, 102 Whitley Road, WF12 0LU



---

The swallows, 102 Whitley Road, WF12 0LU

## **ADDITIONAL INFORMATION**

EPC rating - D

Property tenure – Freehold

Local authority – Wakefield Metropolitan District Council

Council tax band – E

## **BOUNDARY OWNERSHIP**

The boundary ownerships and tenure of the property have not been checked on the title deeds for any discrepancies or rights of way if any (This is a standard statement on all our brochures due to the Property Misdescription's Act)

## **COPYRIGHT**

Unauthorised reproduction prohibited.

## **FREE VALUATIONS**

If you are thinking of a move then take advantage of our FREE valuation service, telephone our nearest office for a prompt and efficient service.

## **CONSUMER PROTECTION FROM UNFAIR TRADING REGULATIONS 2008**

Simon Blyth for themselves and for the vendors or lessors of this property, whose agent they are, have made every effort to ensure the details given have been prepared in accordance with the above act and to the best of our knowledge give a fair and reasonable representation of the property. Please note:

1. There is a six-inch measurement tolerance or metric equivalent and the measurements given should not be entirely relied upon and purchasers must make their own measurements if ordering carpets, curtains or other equipment.

2. None of the main services, i.e. gas, water, electricity, drainage or central heating system (if any) have been tested in any way whatsoever. This also includes appliances which are to be left in situ by the vendors.

PURCHASERS MUST SATISFY THEMSELVES AS TO THE CONDITION AND EFFECTIVENESS OF ANY SUCH APPLIANCES OR SERVICES

FLOOR PLANS NOT TO SCALE - FOR IDENTIFICATION PURPOSES ONLY

## **MAILING LIST**

Keep up to date with all our new properties. Let us know your price range, the area and type of home you require by registering on our mailing list.

## **MORTGAGE ADVICE**

Simon Blyth Estate Agents understand that getting appropriate mortgage advice is a crucial part of the home buying process. Finding a suitable mortgage has always been something of a daunting experience which is why we would like to introduce you to our independent mortgage advisors. They provide tailored mortgage solutions through a wealth of experience in the mortgage and property market and offer access to the full unrestricted range of

---

---

**The swallows, 102 Whitley Road, WF12 0LU**

products available.

Our advisors are dedicated to providing ongoing guidance and advice throughout the entire house purchase process keeping you, your estate agent and solicitor involved with continual updates on the progress. Once in your new home they will be available for ongoing support to build a long-term relationship for your future mortgage planning.

Your home may be repossessed if you do not keep up repayments on your mortgage.

For friendly expert advice on your mortgage requirements, or to discuss the potential of making your ideas a reality then please call in or phone for a chat.

**OFFICE OPENING TIME**

**7 DAYS A WEEK**

Monday to Friday - 8.45 to 17:30

Saturday - 9:00 to 14:00

Sunday - 11:00 to 13:00

Details printed 15/05/2026

---



### MAIN CONTACTS

T: +44 (0)1924 361631

W: [www.simonblyth.co.uk](http://www.simonblyth.co.uk)

E: [wakefield@simonblyth.co.uk](mailto:wakefield@simonblyth.co.uk)

### OFFICE OPENING TIMES

#### 7 DAYS A WEEK

Monday to Friday - 8.45 to 17:30

Saturday - 9:00 to 14:00

Sunday - 11:00 to 13:00



[WWW.SIMONBLYTH.CO.UK](http://WWW.SIMONBLYTH.CO.UK)

Wakefield  
01924 361631

Huddersfield  
01484 651878

Holmfirth  
01484 689689

Kirkburton  
01484 603399

Penistone  
01226 762400

Sheffield  
01143 216 590

Barnsley  
01226 731730

Pontefract  
01977 800259