




GUILDCREST ESTATES

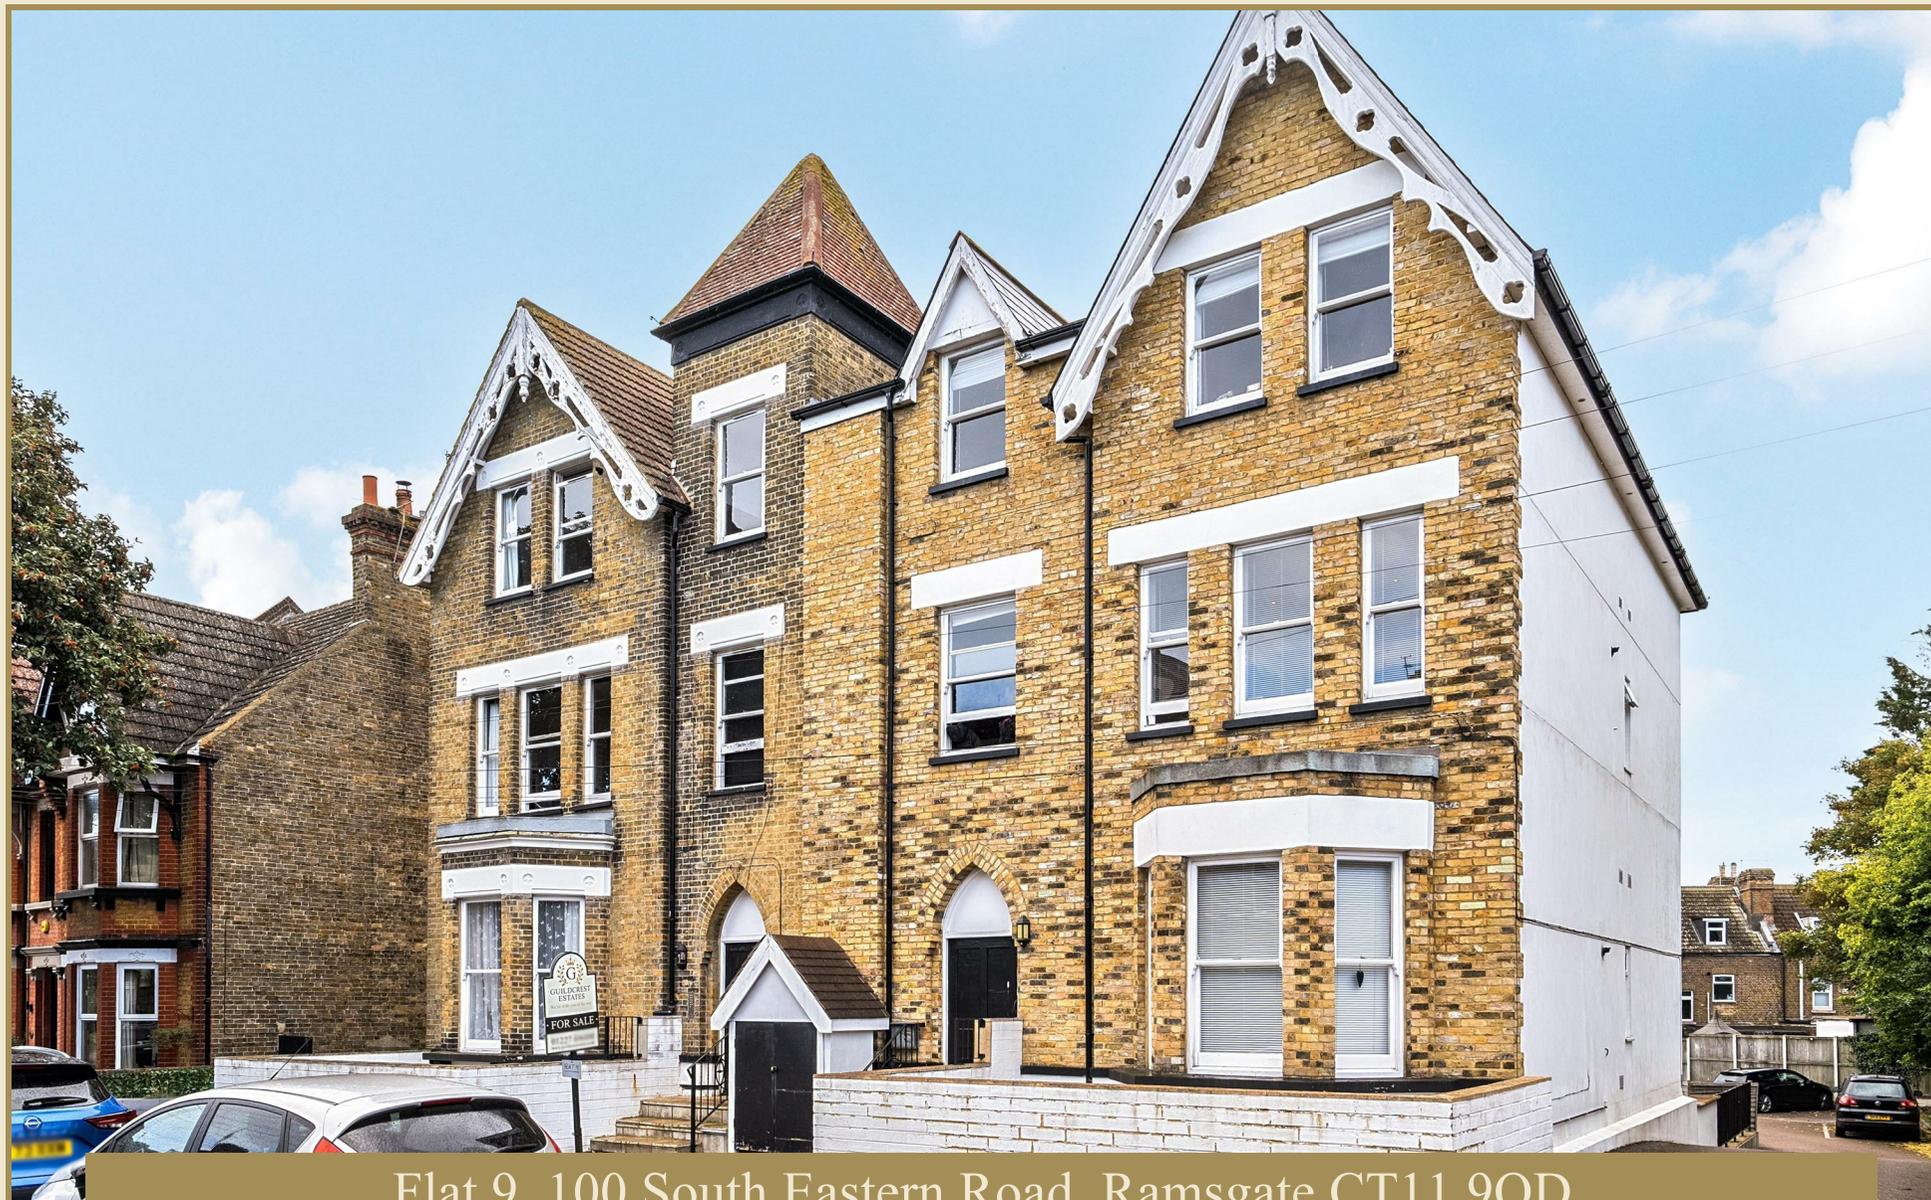

Flat 9, 100 South Eastern Road, Ramsgate CT11 9QD





GUILDCREST ESTATES

South Eastern Road, Ramsgate
CT11 9QD

£170,000

Situated on South Eastern Road in the popular town of Ramsgate, this exquisite first-floor flat conversion offers a delightful blend of period features and modern living. With two well-proportioned bedrooms, including a master suite complete with an en suite bathroom and a lovely Juliet balcony, this property is perfect for those seeking comfort and style.

The open-plan lounge and kitchen create a spacious and inviting atmosphere, ideal for both relaxation and entertaining and also offers double doors with Juliet balcony so natural light floods the living area, enhancing the sense of space and warmth. The second bedroom is versatile, making it suitable for guests, a home office, or a growing family.

Convenience is key, as this flat is located just a short stroll from the town centre and the picturesque seafront, allowing residents to enjoy the best of Ramsgate's coastal lifestyle. Additionally, the property benefits from allocated parking for one vehicle, ensuring ease of access in this bustling area.

With a long lease in place, this beautiful apartment presents an excellent opportunity for both first-time buyers and investors alike. Experience the charm of Ramsgate living in this stunning period property, where comfort meets convenience.





Council Tax Band B
Service Charge is £1800 PA
Leasehold - 993 years Remaining
Mains water, sewer, electricity and gas with
gas central heating
Fixed wireless broadband



GUILDCREST ESTATES

Key Features

- Beautiful first floor apartment
- 2 bedrooms with a family bathroom and ensuite shower to bedroom 1
- Double doors opening to Juliet balcony off lounge and bedroom
- Allocated parking
- Long lease
- Close to town centre and sea front
- Service Charge approx £1800 PA
- Council Tax band B


Important Information

Leasehold
Flat - Conversion
616.00 sq ft
Council Tax Band B
EPC Rating C

£170,000


South Eastern Road, Ramsgate, Ramsgate, CT11

Approximate Area = 616 sq ft / 57.2 sq m
For identification only - Not to scale

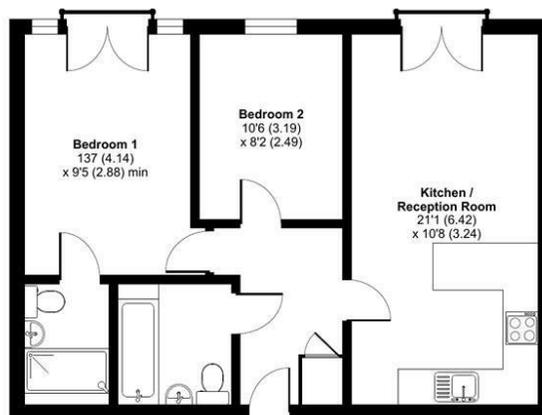

FIRST FLOOR

Certified Property Measurer
Floor plan produced in accordance with RICS Property Measurement Standards incorporating International Property Measurement Standards (IPMS2 Residential). © richcom 2025. Produced for Guildcrest Estates Ltd. REF: 1345747

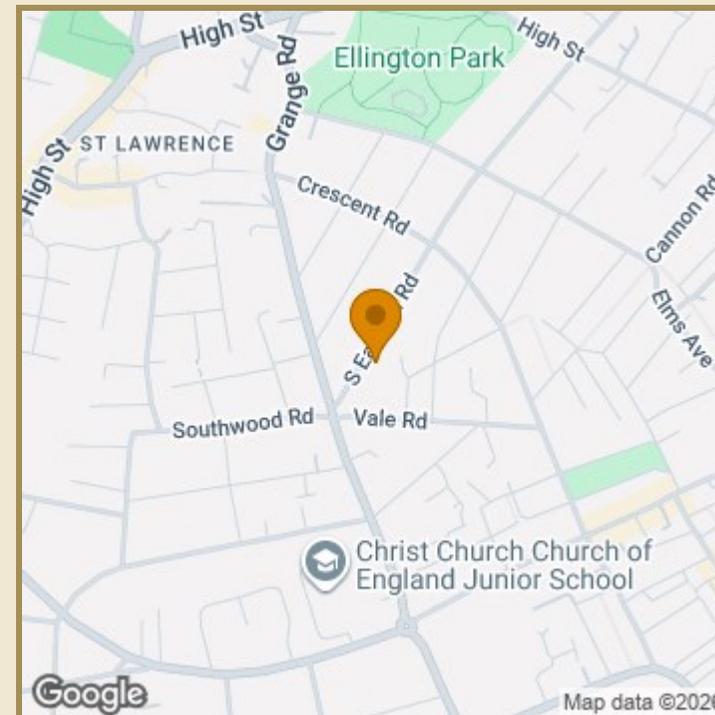

Energy Efficiency Rating		Current	Potential
Very energy efficient - lower running costs			
(82 plus) A			
(81-91) B			
(69-80) C			
(55-68) D			
(39-54) E			
(21-38) F			
(1-20) G			
Not energy efficient - higher running costs			
		74	75
England & Wales		EU Directive 2002/91/EC	

Environmental Impact (CO ₂) Rating		Current	Potential
Very environmentally friendly - lower CO ₂ emissions			
(82 plus) A			
(81-91) B			
(69-80) C			
(55-68) D			
(39-54) E			
(21-38) F			
(1-20) G			
Not environmentally friendly - higher CO ₂ emissions			
England & Wales		EU Directive 2002/91/EC	



01843 272200 www.guildcrestestates.co.uk

1 The Laurels, Manston Business Park, Ramsgate, Kent CT12 5NQ



Guildcrest Estates Ltd. Registered Office 1 Percy Road, Broadstairs, Kent CT10 3LB Company Number: 13135084 Registered In England & Wales | VAT Number: 374 4288 71

Disclaimer These particulars, whilst believed to be accurate are set out as a general outline only for guidance and do not constitute any part of an offer or contract. Intending purchasers should not rely on them as statements of representation of fact, but must satisfy themselves by inspection or otherwise as to their accuracy. No person in this firm's employment has the authority to make or give any representation or warranty in respect of the property.