



jt | JORGENSENTURNER



Willesden Lane, Queens
Park, NW6

Asking Price £425,000



2 2 1 C

Willesden Lane, Queens Park, NW6

Asking Price £425,000



Summary Description


This bright and spacious two-bedroom flat offers a modern living experience in a desirable location. Situated on the fourth floor of a contemporary development, the apartment boasts an inviting open-plan living area that seamlessly connects to a charming balcony, perfect for enjoying a morning coffee or evening relaxation.


The principal bedroom features an en-suite bathroom, providing a private retreat, while the additional double bedroom is well-sized and complemented by a stylish shower room. The flat is adorned with neutral decor and elegant wood flooring, creating a warm and welcoming atmosphere throughout.

Residents will appreciate the convenience of lift access, making it easy to reach the apartment, and the communal roof terrace, which offers stunning far-reaching views of the surrounding area. This property is not only a comfortable home but also an excellent investment opportunity, as it is offered for sale with a long lease.


With its blend of modern amenities and thoughtful design, this flat is ideal for those seeking a vibrant urban lifestyle in one of London's thriving neighbourhoods. Don't miss the chance to make this delightful property your new home.

Area Map

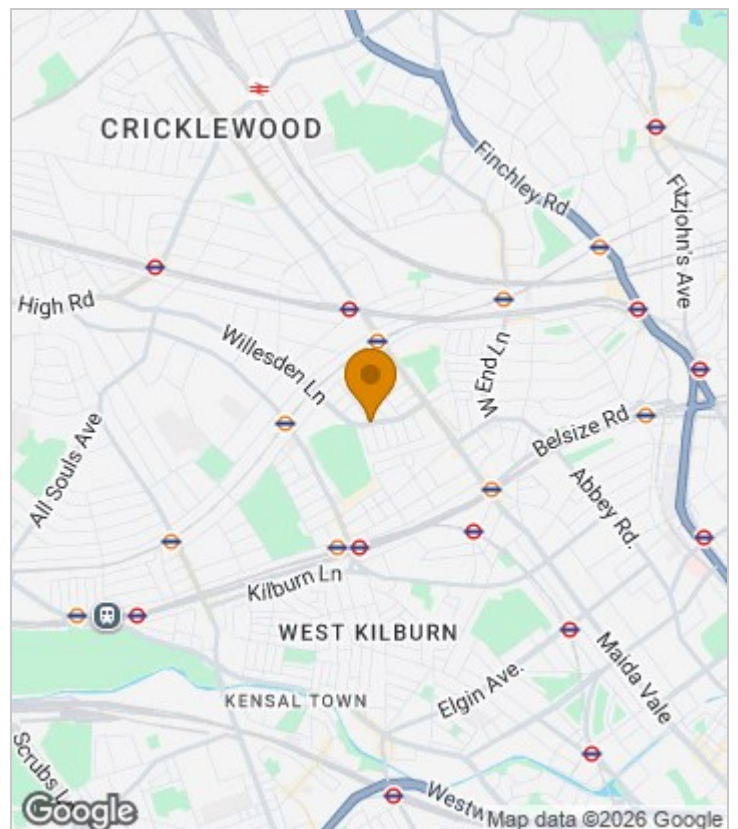

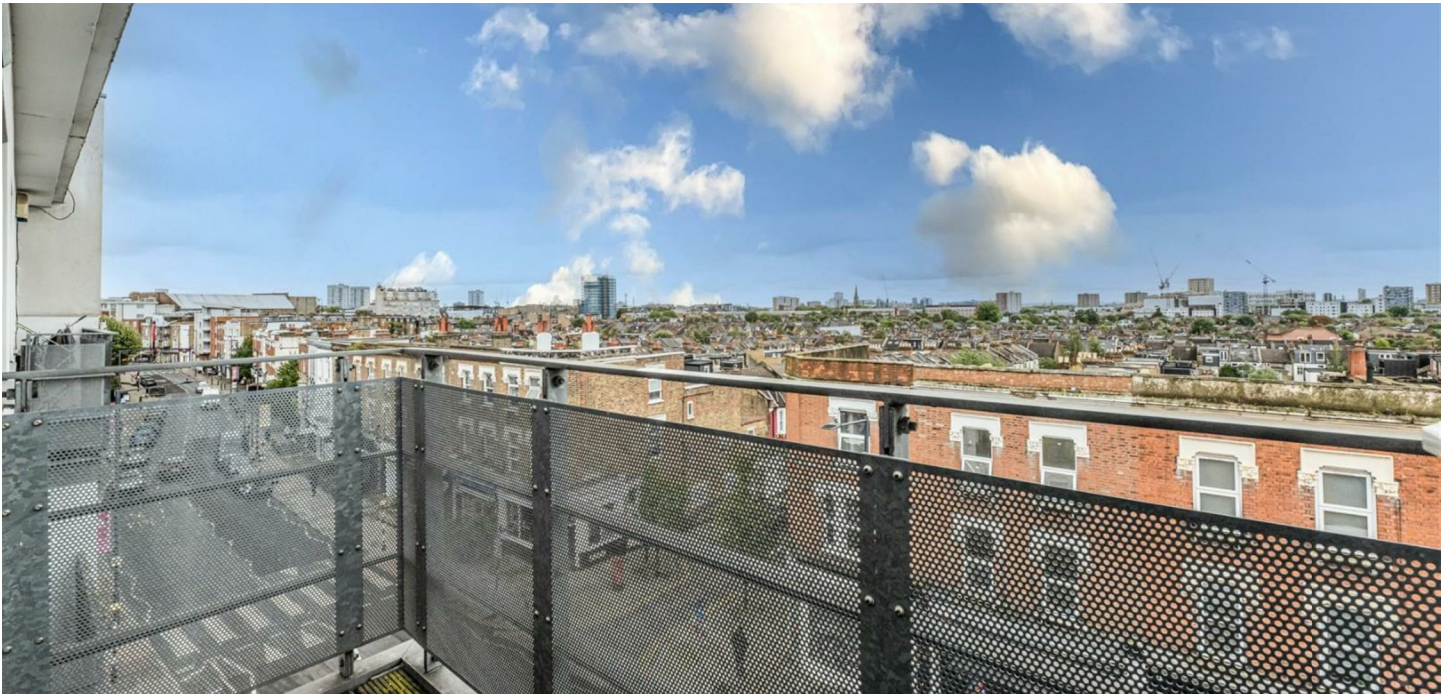

Floor Plan

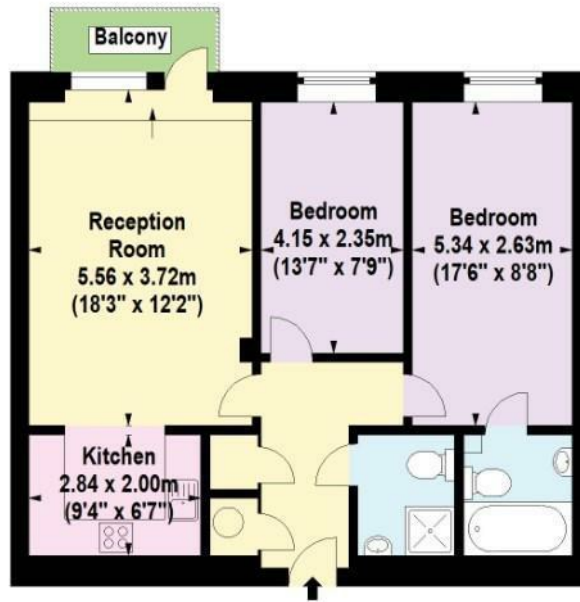

Fourth Floor




For Identification Purposes Only. Not To Scale. © www.totalvista.uk 2025

Willesden Lane, NW6

Approx. Gross Internal Area
68.28 Sq M - 735 Sq Ft



Energy Efficiency Graph

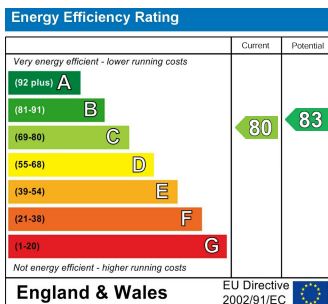

Viewing

Please contact our Sales QP Office on 0207 604 4040 if you wish to arrange a viewing appointment for this property or require further information.

- Two double bedrooms
- Private balcony
- Lift access
- Walking distance to Queens Park
- Chain free
- Two bathrooms
- Communal roof terrace
- Long lease
- A short stroll to Kilburn station (Jubilee Line)

For further information contact:

Sales QP, 2a Brondesbury Road, London, NW6 6AS

Tel: 0207 604 4040 Email: info@jorgensenturner.com <https://www.jorgensenturner.com/>

Disclaimer

These particulars, whilst believed to be accurate are set out as a general outline only for guidance and do not constitute any part of an offer or contract. Intending purchasers should not rely on them as statements of representation of fact, but must satisfy themselves by inspection or otherwise as to their accuracy. No person in this firm's employment has the authority to make or give any representation or warranty in respect of the property.