



Sharlin Cottage, Nyewood Place, Bognor Regis

Guide Price £160,000

Sharlin Cottage, Nyewood Place


- Charming Ground Floor Flat
- Own Private Entrance
- Convenient Aldwick location
- Two Bedrooms
- Patio Garden
- Long Lease
- Excellent Condition

Presenting a charming ground floor flat situated in the highly sought-after area of Aldwick. The flat occupies the ground floor of the rear addition of a large period house and this well-appointed property offers its own private entrance from the alley at the rear of the building via the patio garden.

The flat welcomes you into a bright and spacious interior that has been maintained to an excellent standard throughout. The accommodation comprises two generous bedrooms, providing ample space for relaxation or working from home, alongside a stylishly finished bathroom that features modern fixtures and fittings. The heart of the home is a well-proportioned sitting room, perfectly suited for entertaining or unwinding at the end of the day, which flows seamlessly into a contemporary kitchen equipped with integrated appliances and plentiful storage. Tasteful neutral décor enhances the sense of light and space, while quality flooring and double glazing ensure a warm and inviting atmosphere year-round.

The Aldwick location places you within easy reach of local amenities, shops, and transport links, ensuring daily essentials and commuting needs are effortlessly met.



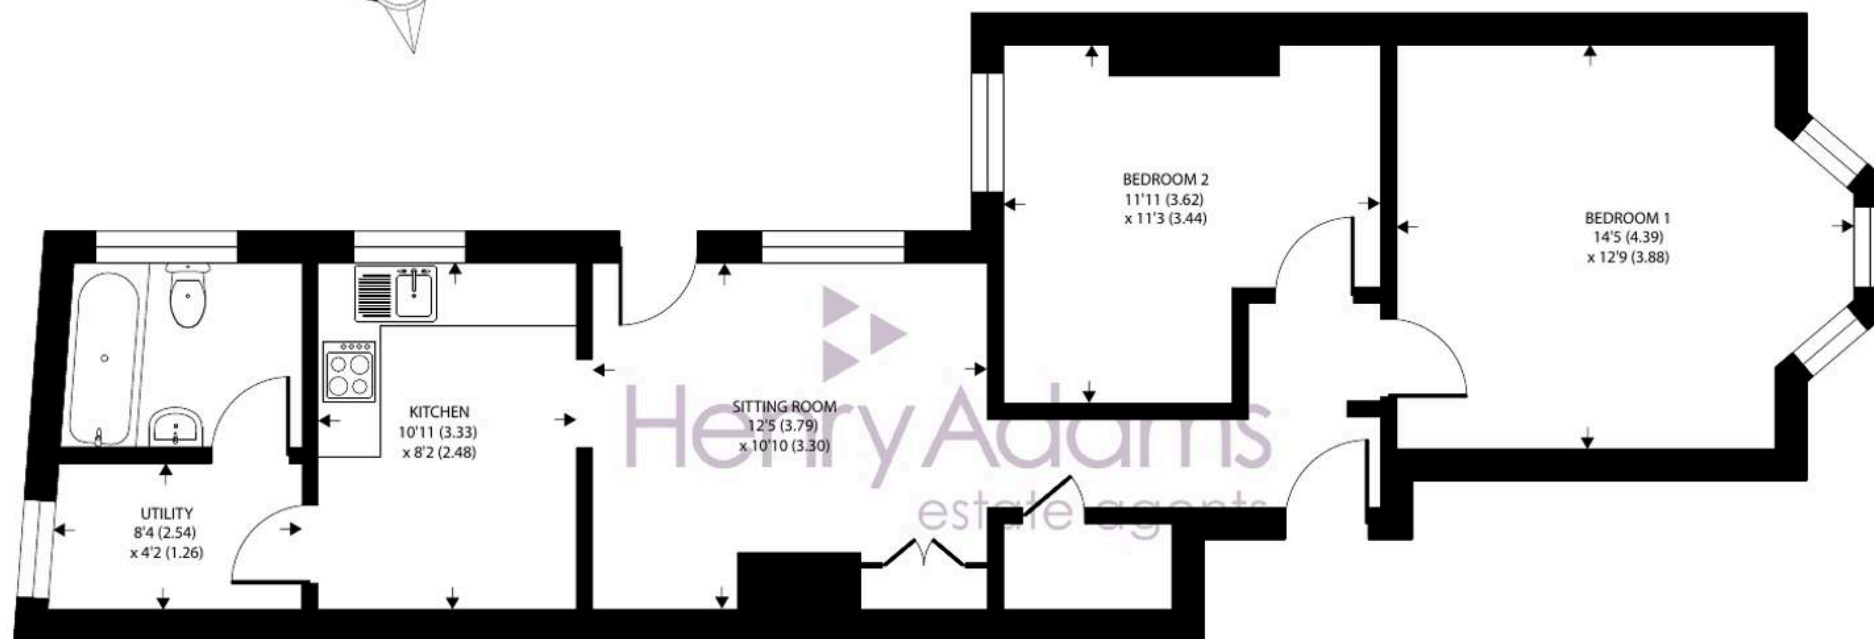

GROUND FLOOR

Nyewood Place, Bognor Regis

Approximate Area = 685 sq ft / 63.6 sq m

For identification only - Not to scale



Floor plan produced in accordance with RICS Property Measurement 2nd Edition, Incorporating International Property Measurement Standards (IPMS2 Residential). © nichecom 2026. Produced for Henry Adams. REF: 1419122

This apartment is conveniently situated within four hundred yards of the seafront, local shops and bus routes within the popular area of Aldwick, just to the west side of Bognor Regis with easy access to the mainline railway station in Bognor Regis town centre and the Cathedral City of Chichester.

What3Words ///common.later.deed

Tenure: We understand there is a 999 year lease from 11/09/1985.



Maintenance Charge: TBC


Ground Rent: TBC

Council Tax band: A

Tenure: Leasehold

EPC Energy Efficiency Rating: C

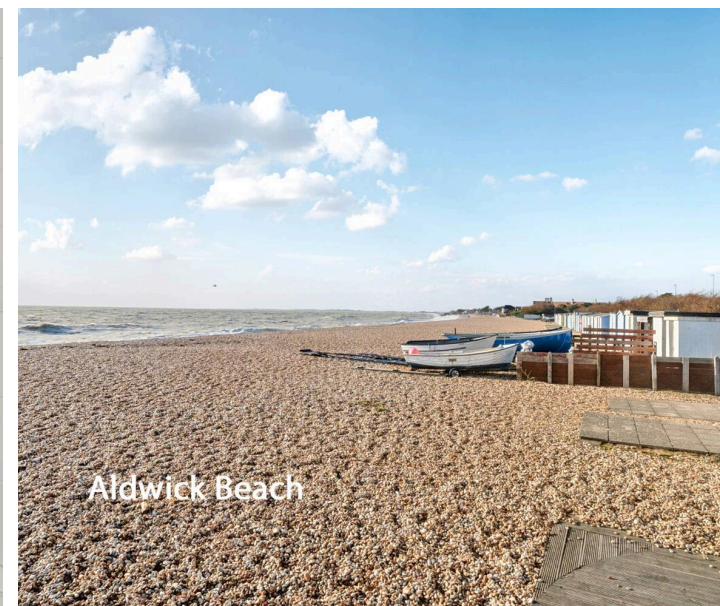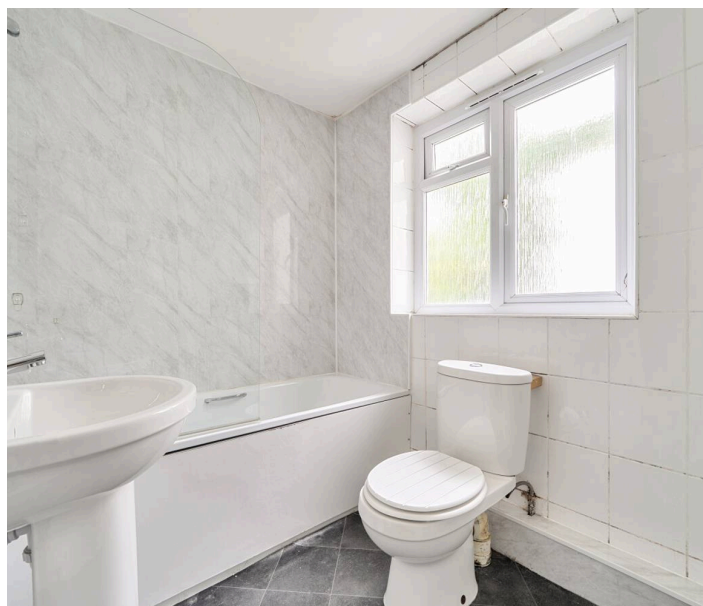

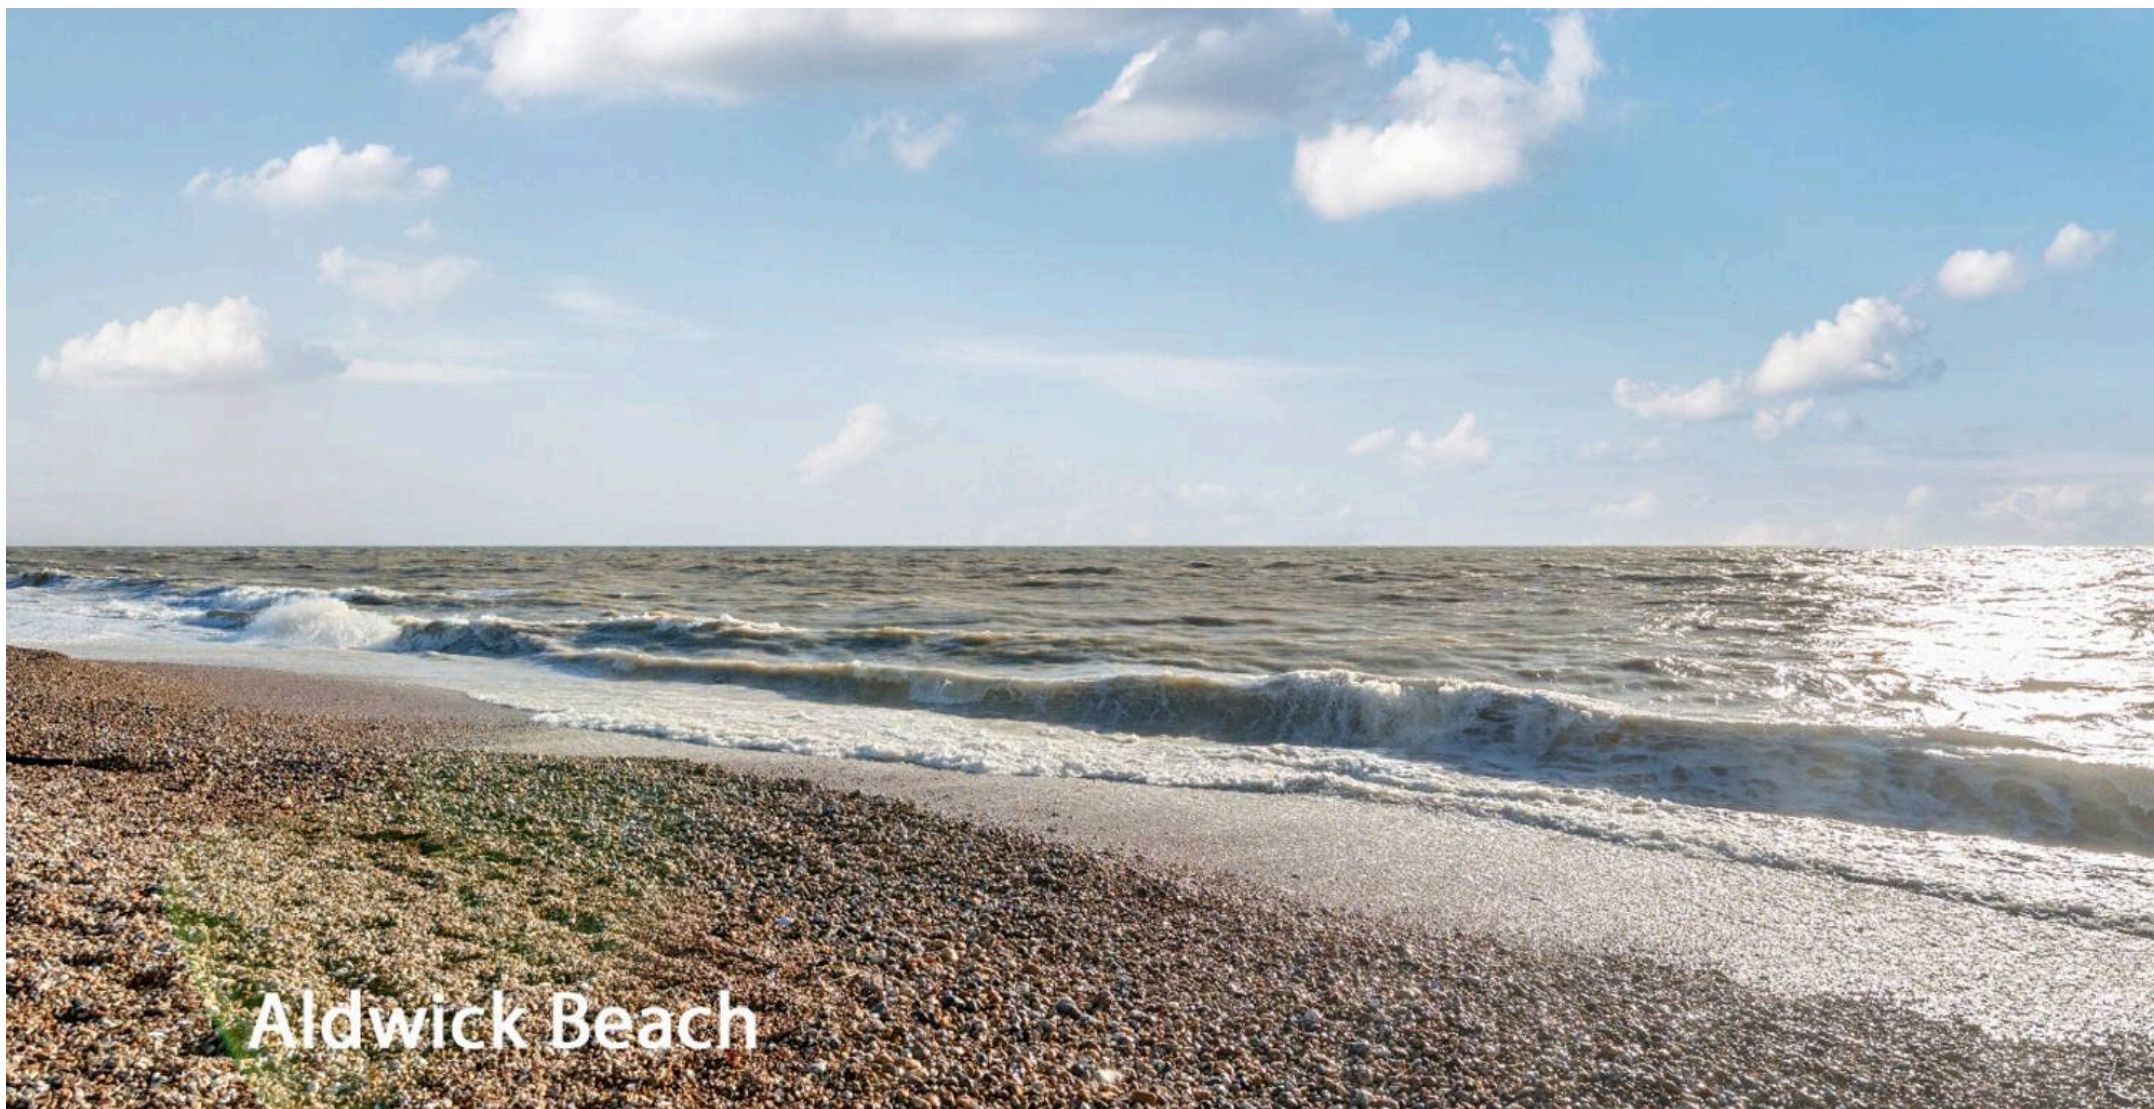

Aldwick Beach

Henry Adams - Bognor and Aldwick

Henry Adams LLP, 25 High Street, Bognor Regis - PO21 1RS

01243 842123

bognorandaldwick@henryadams.co.uk

www.henryadams.co.uk

Agents Note - Our particulars are for guidance only and are intended to give a fair overall summary of the property. They do not form part of any contract or offer, and should not be relied upon as a statement or representation of fact. Measurements, areas and distances are approximate only. Photographs may include lifestyle shots and pictures of local views. No undertaking is given as to the structural condition of the property, or any necessary consents or the operating ability or efficiency of any service, system or appliance. Please ask if you would like further information, especially before you travel to the property.