



Park Road, Bath BA1 3EE

For Sale - £775,000



Top quality four bedroom and two bathroom modern townhouse, built 2003, in a quiet off-road position in this sought-after location. Just around the corner from a good range of shops and amenities on Chelsea Road. Spacious and refined accommodation over three floors, and with the great benefit of having a garage and parking space to the rear. All superbly presented for sale and ready to move into.



Entrance Hall

Features

Gas central heating | Double glazed windows | Well designed accommodation with good storage space and built-in wardrobes | Sunny West-facing rear garden | Garage (5.30m x 2.60m) and parking space immediately to the rear | Use of a gated communal garden in neighbouring Horstmann Close (Annual Service Charge payable) | Quartz worktop and tiled floor in kitchen | Underfloor electric heating in en-suite bathroom and kitchen | Shutters in all bedrooms | Downlights throughout the house | Wooden floors in lounge and entrance hall | Garden has lighting in decking and on fencing on a timer setting.

Location

Newbridge is a very popular district on the western side of the city. It offers a good primary (Newbridge) and secondary (Oldfield) school and is also home to many of Bath's medical professionals due to its proximity to the Royal United Hospital and Newbridge surgery. Shops and amenities on Chelsea Road included a bakery, gourmet café, hairdressers, charity shop, florist, hardware store, deli, pizza restaurant, Spar convenience store, green grocer and bicycle shop.

Tenure

Freehold

Council Tax

Band E




Arrange a viewing

01225 443322


www.wildandlye.com

Important Notice 1. Particulars: These particulars are not an offer or contract, nor part of one. You should not rely on statements by Wild & Lye in the particulars or by word of mouth or in writing ("information") as being factually accurate about the property, its condition or its value. Neither Wild & Lye nor any joint agent has any authority to make any representations about the property, and accordingly any information given is entirely without responsibility on the part of the agents, seller(s) or lessor(s). 2. Photos etc: The photographs show only certain parts of the property as they appeared at the time they were taken*. Areas, measurements and distances given are approximate only. 3. Regulations etc: Any reference to alterations to, or use of, any part of the property does not mean that any necessary planning, building regulations or other consent has been obtained. A buyer or lessee must find out by inspection or in other ways that these matters have been properly dealt with and that all information is correct.

Score	Energy rating	Current	Potential
92+	A		
81-91	B		86 B
69-80	C	73 C	
55-68	D		
39-54	E		
21-38	F		
1-20	G		

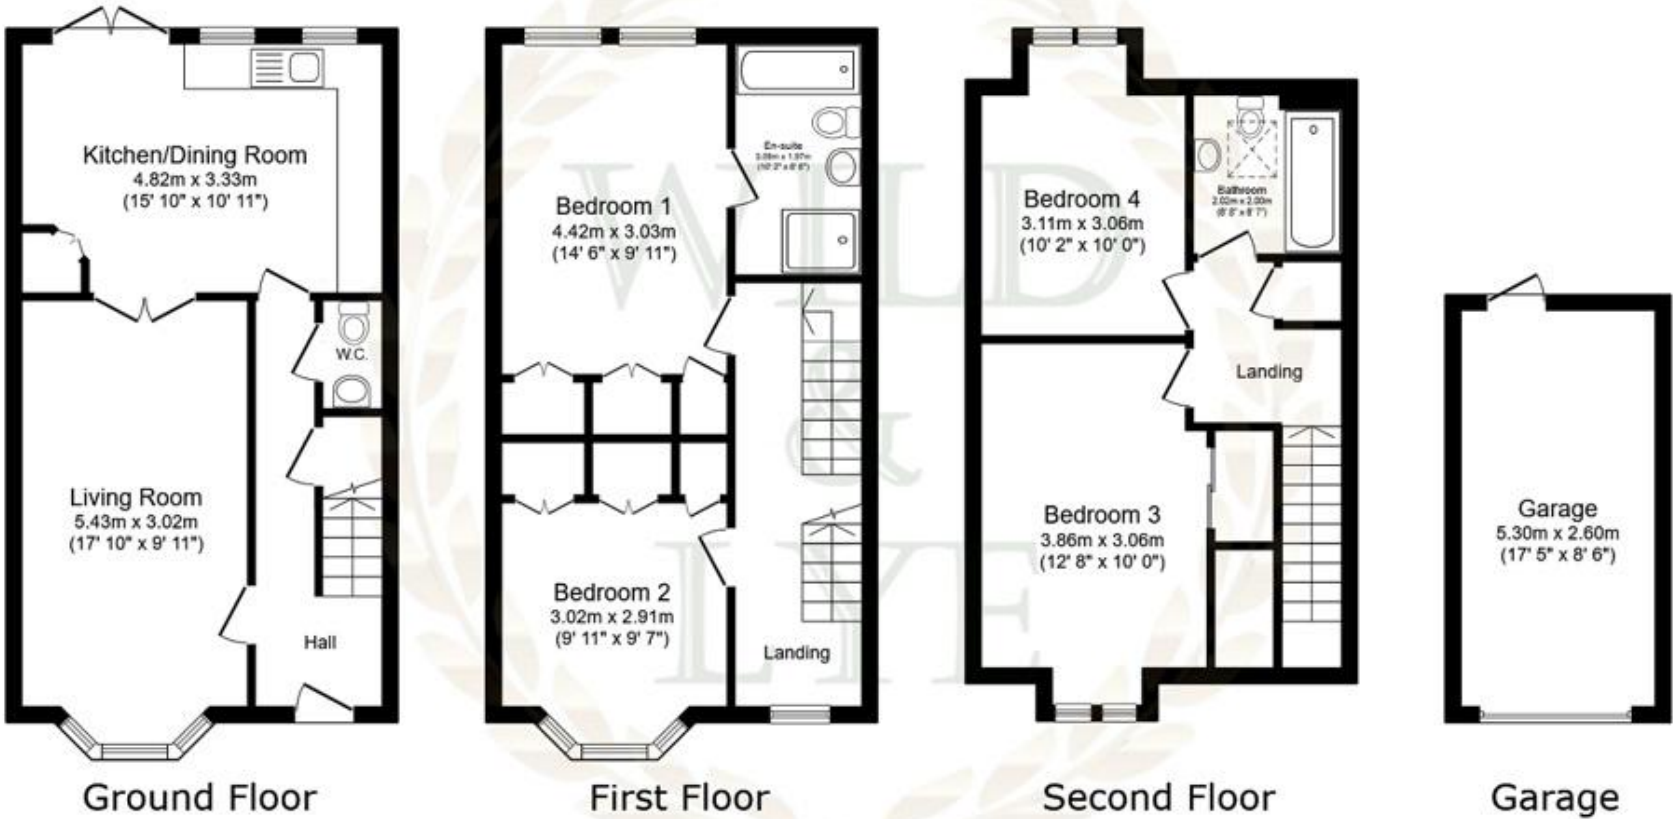

Total floor area 125.3 sq.m. (1,348 sq.ft.) approx
This plan is for illustration purposes only and may not be representative of the property. Plan not to scale. Powered by PropertyBox

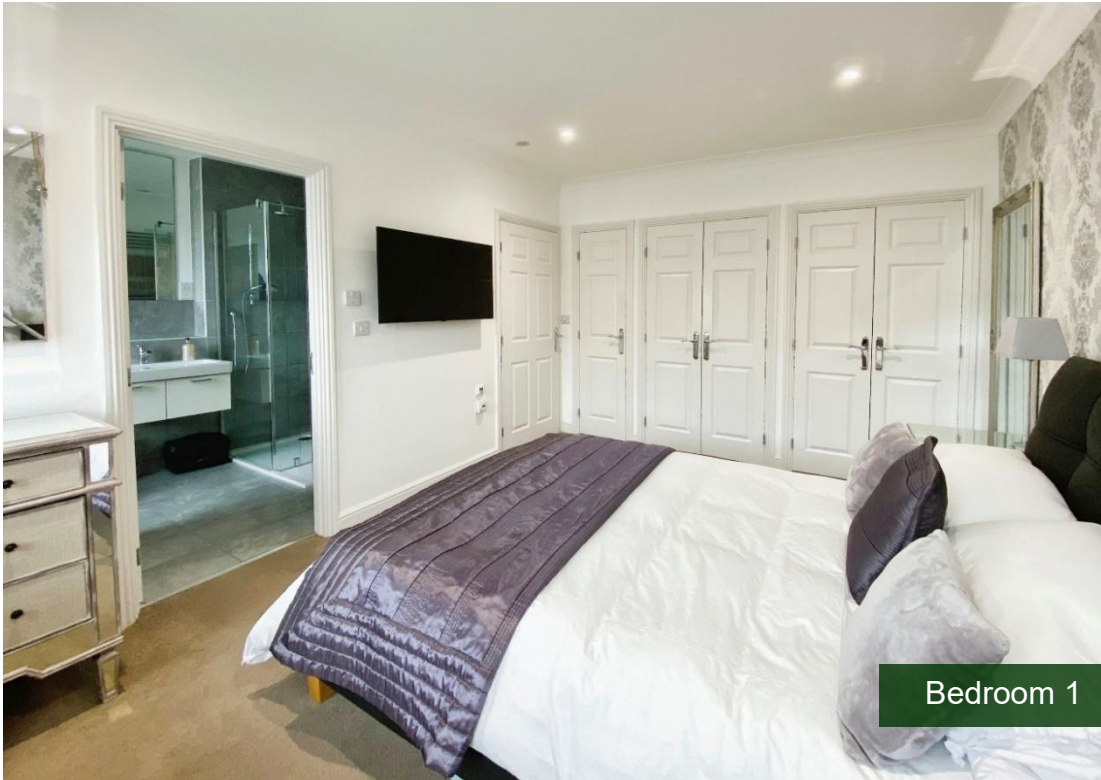

Bedroom 1



En-suite Bathroom



Bedroom 2



Bedroom 3



Bedroom 4



Top Floor Bathroom



Rear