



Mortlake Road

Richmond, TW9

Asking Price £1,650,000

This six-bedroom family home on Mortlake Road set moments from Kew Gardens station, it offers generous space, and a practical layout.

Mortlake Road has been owned and cared for by the same family for over 20 years. Set in the heart of Kew, it offers generous space, a practical layout and the flexibility needed for modern family life, all within easy reach of the station, Kew Gardens, and local amenities.

The location is ideal, with Kew Gardens Station, the Royal Botanic Gardens, Kew Green, the River Thames and a range of local cafés, shops and well-regarded schools all close by.

CHESTERTONS



Mortlake Road

Richmond, TW9

- Six Bedrooms
- Two Receptions
- Three Bathrooms
- House
- Detached
- Garden
- Town/City
- Period
- Off Road Parking
- Freehold



Inside, there is a wide entrance hall and a spacious through reception room, with a bay window with plantation shutters, a gas flame fire to the front, and a more relaxed living area to the rear centred around a Stovax wood-burning stove. Sliding doors lead through to a bright conservatory currently used as a dining area, with bifold doors opening directly out to the garden, making it a great space for everyday living and entertaining.


Alongside this is a well-appointed kitchen with integrated appliances, good storage and a Quooker tap providing filtered, boiling, and sparkling water. The kitchen connects well with the conservatory, creating a sociable and functional layout. A ground floor wet room and a separate WC are positioned off the hallway, adding useful flexibility for guests, children or future-proofed living.

The first floor offers four well-proportioned bedrooms and a family bathroom. These rooms are light and practical, working well for family use, home offices or guest accommodation.

On the second floor are two further bedrooms with sloping ceilings and built-in storage, along with a shower room. This level works particularly well for teenagers, guests or as a quieter space away from the main living areas.



Outside, the rear garden has been arranged with a raised decked dining area, a central lawn and a separate seating space. There is gated side access, a garden shed for storage, off-street parking to the front and a cellar providing additional storage.

Tenure: Freehold
Local Authority: Richmond upon Thames
Council Tax Band: G

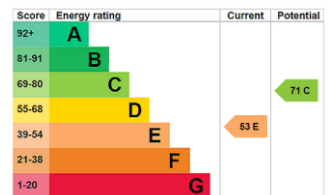


Chestertons Kew Sales

1 Royal Parade
 Kew
 Richmond
 TW9 3QD
 kew@chestertons.co.uk
 020 8104 0340
 chestertons.co.uk

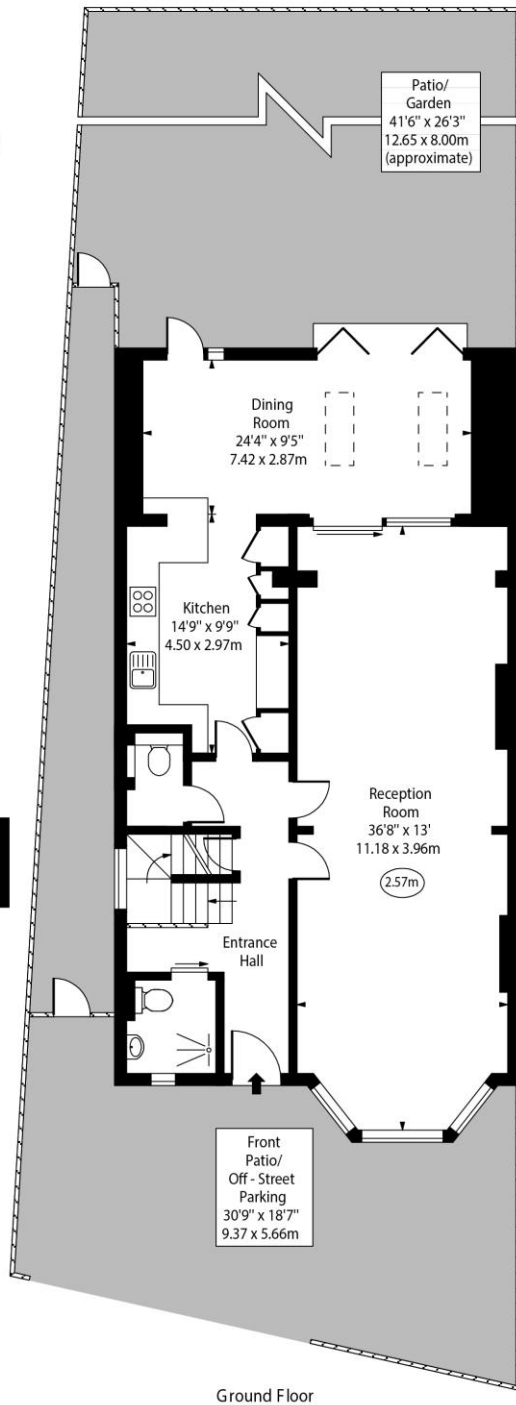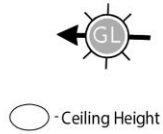


Ground Floor

Mortlake Road,
Richmond, TW9

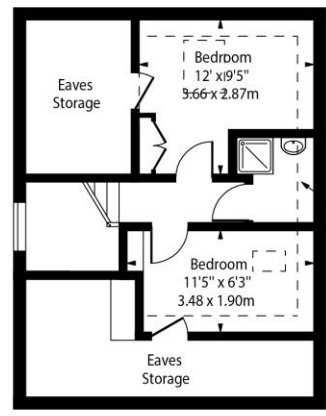

Second Floor

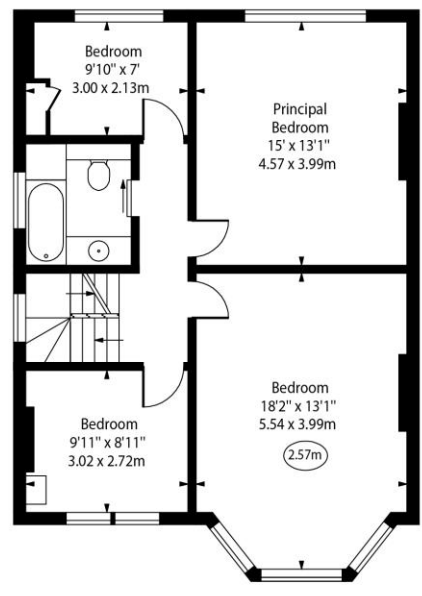

First Floor

Approx Gross Internal Area 2040 Sq Ft - 189.52 Sq M
(Including Cellar)

Approx. Floor Area Including Restricted Heights 2240 Sq Ft - 208.10 Sq M
(Including Eaves Storage)

Every attempt has been made to ensure the accuracy of the floor plan shown.
However, all measurements, fixtures, fittings, and data shown are approximate interpretations and for illustrative purposes only. Measured according to the RICS. Not To Scale.
www.goldlens.co.uk
Ref. No. 030176E

Chesterton UK Services Limited trading as Chestertons for themselves and for the vendor of this property whose agents they are, give notice that (i) these particulars do not constitute any part of an offer or contract, (ii) all statements contained within these particulars are made without responsibility on the part of Chestertons or the vendor, (iii) whilst made in good faith, none of the statements contained within these particulars are to be relied upon as a statement or representation of fact, (iv) any intending purchasers must satisfy themselves by inspection or otherwise as to the correctness of each of the statements contained within these particulars, (v) the vendor does not make or give either Chestertons or any person in their employment any authority to make or give representation or warranty whatsoever in relation to this property. Wide angle lenses may be used. ©Copyright Chestertons | Chesterton UK Services Limited | Registered Office 40 Connaught Street, Hyde Park, London W2 2AB Registered Company Number 05334580.

