



Oakland Avenue, Rushey Mead

£500,000 Freehold

Spacious three-bedroom detached bungalow in Rushey Mead offering versatile accommodation, generous driveway parking, garage and an established rear garden set on a substantial plot.



Knightsbridge
Estate Agents

0116 274 5544





Entrance Hall

23' 6" x 9' 3" (7.17m x 2.83m)

(Narrowing to 2m) Includes two storage cupboards, one with loft access.



Living Room

22' 0" x 14' 9" (6.71m x 4.50m)

Double-glazed window to side elevation, gas fire with a fire surround, two radiators, and patio door to conservatory.

Conservatory

13' 11" x 11' 6" (4.23m x 3.50m)

Double-glazed door to the rear garden.



Dining Room

14' 10" x 10' 9" (4.52m x 3.27m)

Double-glazed window to the rear elevation, cupboard housing boiler, and radiator.

Lobby

Double-glazed door to the rear garden. Open aspect to the kitchen.



Lobby

Double-glazed door to the rear garden. Open aspect to the kitchen.

Kitchen

14' 10" x 10' 9" (4.51m x 3.28m)

Double-glazed window to the rear elevation, stainless steel sink and drainer unit, a range of wall and base units with work surfaces over, a built-in double oven and gas hob, plumbing for a washing machine, and tiled walls.

Bedroom One

13' 3" x 11' 11" (4.05m x 3.62m)

Double-glazed bay window to front elevation, fitted wardrobes, and radiator.



Bedroom Two

12' 0" x 11' 10" (3.67m x 3.60m)

Double-glazed bay window to front elevation, fitted wardrobes, and radiator.


Bedroom Three

12' 0" x 11' 10" (3.67m x 3.60m)

Double-glazed bay window to the front elevation, fitted wardrobes and radiator.





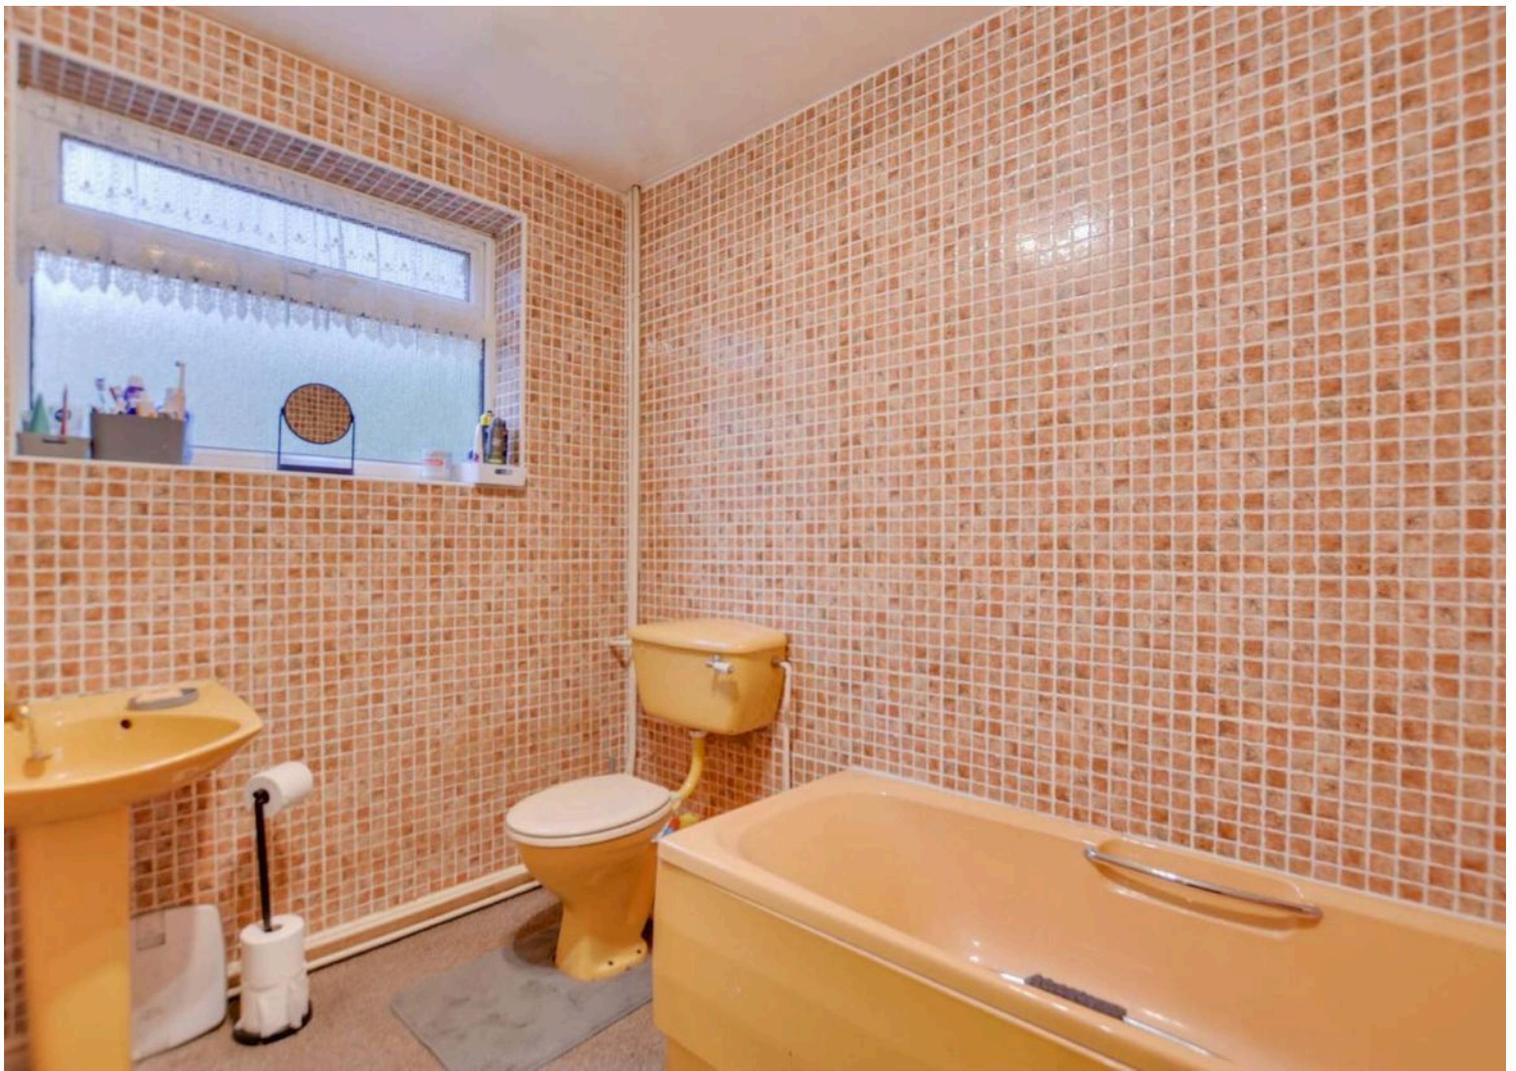



Bathroom

8' 6" x 6' 8" (2.60m x 2.03m)

Double-glazed window to side elevation, bath with mixer tap/shower attachment, pedestal wash hand basin, low-level WC, and radiator.

Separate Shower

8' 6" x 2' 7" (2.60m x 0.80m)

Double-glazed window to the side elevation, a shower cubicle, and a radiator.

Front Garden

Gravelled and lawned front garden with inset shrubs and mature trees.

Rear Garden

Patio area leading to an established mature garden with trees, an area for lawn, and side access.

Driveway

In-and-out driveway to the front fits 3-4 cars; further drive to the side fits another car.

Double Garage

Up-and-over door to the front.



FLOOR PLAN CREATED BY CUBICASA APP. MEASUREMENTS DEEMED HIGHLY RELIABLE BUT NOT GUARANTEED.





The area offers a range of everyday shopping facilities, places of worship, schools and parks, along with regular bus routes providing access into the city centre. Leicester city centre itself offers a wider selection of retail, leisure and dining options, together with mainline rail links. Rushey Mead remains a popular choice for buyers seeking a settled neighbourhood with good access to the wider city.

Council Tax band: E

Tenure: Freehold

EPC Energy Efficiency Rating:

EPC Environmental Impact Rating:

We'll keep you moving...



We must inform all prospective purchasers that the measurements are taken by an electronic take and are provided as a guide only and they should not be used as accurate measurements. We have not tested any mains services, gas or electric appliances, or fixtures and fittings mentioned in these details, therefore, prospective purchasers should satisfy themselves before committing to purchase. Intending purchasers must satisfy themselves by inspection or otherwise to the correctness of the statements contained in these particulars. Knightsbridge Estate Agents (nor any person in their employment) has any authority to make any representation or warranty in relation to the property. The floor plans are not to scale, and are intended for use as a guide to the layout of the property only. They should not be used for any other purpose. We are required by law to conduct anti-money laundering checks on all those selling or buying a property. Whilst we retain responsibility for ensuring checks and any ongoing monitoring are carried out correctly, the initial checks are carried out on our behalf by Lifetime Legal who will contact you once you have agreed to instruct us in your sale or had an offer accepted on a property you wish to buy. The cost of these checks is £60 (incl. VAT), which covers the cost of obtaining relevant data and any manual checks and monitoring which might be required. This fee will need to be paid by you in advance of us publishing your property (in the case of a vendor) or issuing a memorandum of sale (in the case of a buyer), directly to Lifetime Legal, and is non-refundable. We will receive some of the fee taken by Lifetime Legal to compensate for its role in the provision of these checks.