


Peter Clarke



Field View Ashorne, Warwick, CV35 9DR

Field View, Ashorne

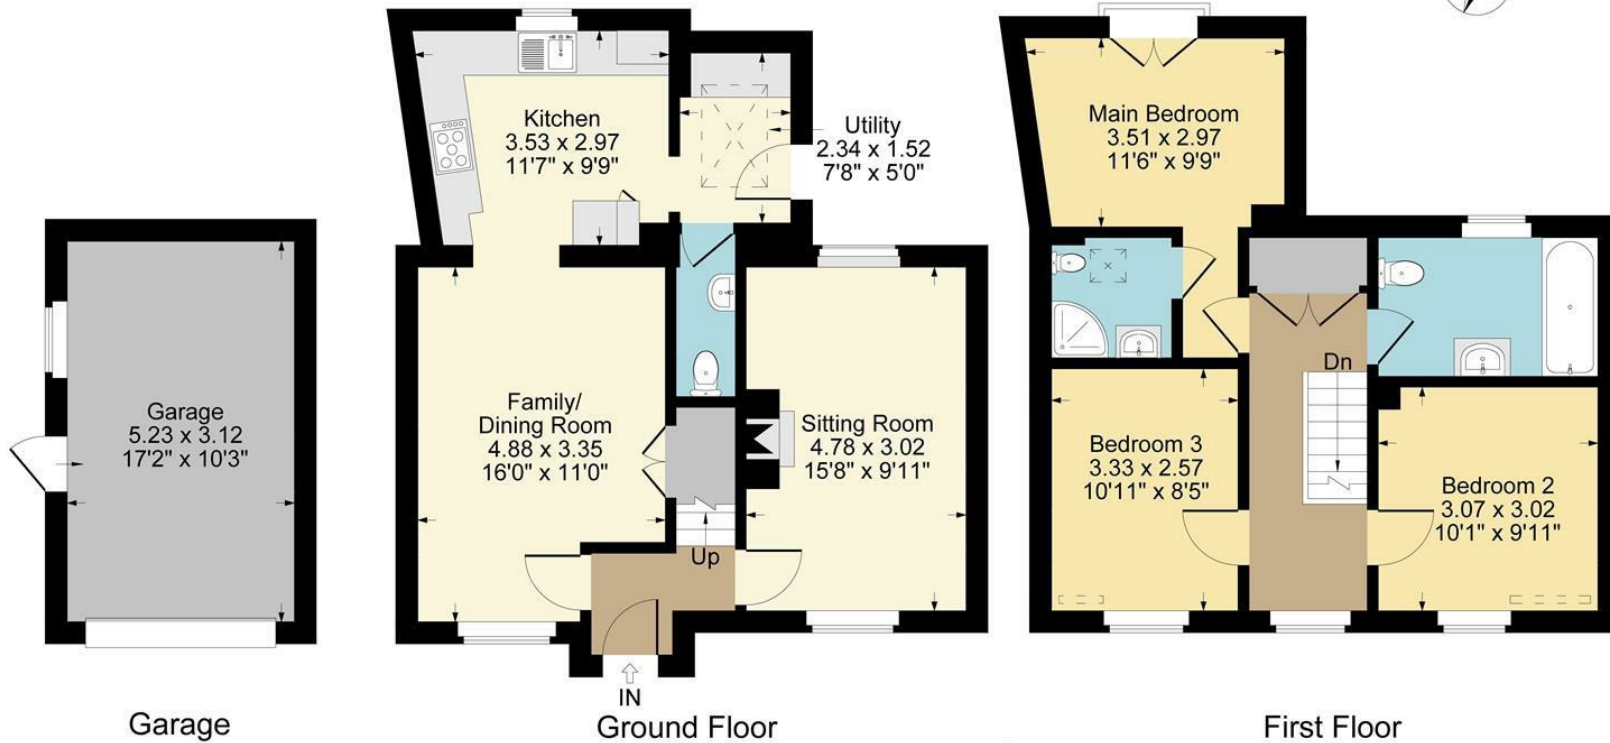

 Denotes restricted head height

Approximate Gross Internal Area
 Ground Floor = 52.33 sq m / 563 sq ft
 First Floor = 47.83 sq m / 515 sq ft
 Garage = 16.34 sq m / 176 sq ft
 Total Area = 116.50 sq m / 1254 sq ft
 Illustration for identification purposes only,
 measurements are approximate, not to scale.

- Delightful village location
- Semi detached accommodation which is well presented throughout
- Living room
- Modern kitchen with integrated appliances
- Utility area
- Downstairs cloakroom, ensuite to master bedroom and family bathroom
- Three double bedrooms
- Detached garage & parking
- Private rear garden



£580,000

Situated in the charming village of Ashorne, this semi-detached home presents a beautiful combination of contemporary design and traditional character. Positioned away from the road, it features a garage, off-road parking, and a secluded rear garden. The property downstairs includes a bespoke modern kitchen, and a cosy dual-aspect living room, whilst upstairs boasts three spacious bedrooms with ensuite to master. Viewing is highly recommended.

ENTRANCE HALLWAY

Entry through the front door to the entrance hallway with stairs rising to the first floor along with doors that open into the living room and kitchen-dining room.

LIVING ROOM

A dual aspect living room featuring multi fuel log burner as well as a wall mounted radiator.

FAMILY - DINING ROOM

Into the dining room with window to front aspect, wall mounted radiator and useful under the stairs storage cupboard along with plenty of space for a dining table.

KITCHEN

The area flows seamlessly with the Welsh slate flooring and downlighters into the modern kitchen, that is fitted with a range of wall and base units with Silestone Quartz worktop over, integrated appliances to include NEFF double oven and warming drawer, induction hob with extractor over, under counter fridge and freezer, dishwasher and wine cooler. Heater built into baseboard, tambour unit, pull out pantry cupboard, inset sink and drainer with window overlooking the rear garden.

UTILITY ROOM


Fitted with cupboards and work surface, space for washing machine, Velux window, wall mounted radiator and composite stable door to courtyard.

CLOAKROOM

Entry from the utility room into the cloakroom with wc, wash hand basin, wall mounted radiator and extractor fan.





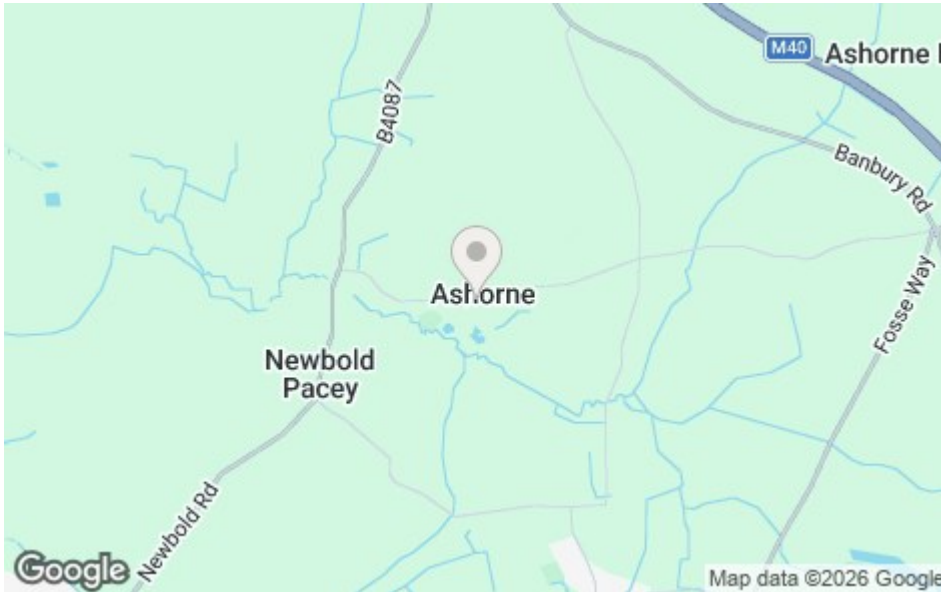

FIRST FLOOR LANDING

Upstairs the first floor landing has large window overlooking front aspect, doors to two storage cupboards with shelving, wall mounted radiator and access to the loft area which is fully insulated and boarded. Light and power.

BEDROOM ONE

The primary bedroom features a Juliette balcony that provides a view of the rear garden, along with spotlights, a wall-mounted radiator, and a door leading to the ensuite bathroom.

ENSUITE SHOWER ROOM

The ensuite is fitted with a shower cubicle, a Velux window, wc, wash hand basin, heated towel rail and an extractor fan.

BEDROOM TWO

Window to front aspect and wall mounted radiator.

BEDROOM THREE

Window to front aspect and wall mounted radiator.

BATHROOM

The family bathroom is designed with a P-shaped bath, a wc, wash hand basin, heated towel rail, wall mounted radiator and an extractor fan. Window overlooking the rear aspect.

OUTSIDE

At the front of the house there is a spacious gravelled area bordered with established plants and bushes, accompanied by an additional driveway located beside the property and a garage. Garage benefitting from electric up and over door to front and additional door to side allowing access directly into the rear garden. The secluded rear garden which is not overlooked features a patio area remainder laid to lawn, and well established raised borders made of a combination of stone and timber. An oil tank is enclosed by a brick wall.



GENERAL INFORMATION

TENURE: The property is understood to be Freehold. This should be checked by your solicitor before exchange of contracts.

SERVICES: We have been advised by the vendor that mains electricity, water and drainage are connected to the property. However this should be checked by your solicitor before exchange of contracts. Oil central heating to radiators.

RIGHTS OF WAY: The property is sold subject to and with the benefit of any rights of way, easements, wayleaves, covenants or restrictions etc. as may exist over same whether mentioned herein or not. We have been advised that the driveway access to 'The Cottage' is shared. This should be checked with solicitors before exchange of contracts.

COUNCIL TAX: Council Tax is levied by the Local Authority and is understood to lie in Band C.

CURRENT ENERGY PERFORMANCE CERTIFICATE RATING: D. A full copy of the EPC is available at the office if required.

VIEWING: By Prior Appointment with the selling agent.

DISCLAIMER: Peter Clarke & Co LLP themselves and for the vendors or lessors of this property whose agents they are, give notice that the particulars are set out as a general outline only for the guidance of intending purchasers or lessors, and do not constitute part of an offer or contract; all descriptions, dimensions, references to condition and necessary permission for use and occupation, and other details are given without responsibility and any intending purchasers or tenants should not rely on them as statements or presentations of fact but must satisfy themselves by inspection or otherwise as to the correctness of each of them. Room sizes are given on a gross basis, excluding chimney breasts, pillars, cupboards, etc. and should not be relied upon for carpets and furnishings. We have not carried out a detailed survey and/or tested services, appliances and specific fittings. No person in the employment of Peter Clarke & Co LLP has any authority to make or give any representation of warranty whatever in relation to this property and it is suggested that prospective purchasers walk the land and boundaries of the property, prior to exchange of contracts, to satisfy themselves as to the exact area of land they are purchasing.





Multi-award winning offices
serving South Warwickshire & North Cotswolds

Warwick Road, Wellesbourne, Warwickshire, CV35 9ND
Tel: 01789 841114 | wellesbourne@peterclarke.co.uk | www.peterclarke.co.uk

Peter Clarke

