



OLD SCHOOLS COURT, ELMSWELL

IP30 9NL

£230,000
FREEHOLD

A well-presented two-bedroom bungalow situated in the popular and well-served village of Elmswell. The accommodation offers a bright and welcoming sitting room, modern kitchen and bathroom, along with two good-sized bedrooms. Outside, the enclosed rear garden is mainly laid to lawn with a patio seating area and garden shed, providing an ideal space to relax and entertain. The property also benefits from allocated parking within a private residents' car park located to the front.

allhomes

OLD SCHOOL COURT

- Well Presented Terrace Two Bedroom Bungalow
- Well Appointed Kitchen
- Spacious Sitting Room
- Gas Fired Central Heating
- Front & Enclosed Rear Garden
- Two Bedrooms
- Allocated Parking
- Within Walking Distance To Local Amenities & Good Transport Links
- Viewing Is Highly Recommended
- Step Inside Today With Our 360 Virtual Tour!



Entrance Hall

Welcoming entrance hall with loft access. Storage cupboard. Radiator.

Sitting Room

Well proportioned room with door to the rear garden and window to rear. Radiator.

Kitchen

Modern kitchen with a range of wall and base cupboard and drawer units with ample work tops over. Inset sink and drainer. Integrated electric oven, induction hob and extractor hood over. Space for washing machine and full fridge freezer. Wall mounted boiler. Window and door to rear. Radiator.

Bedroom 1

Double room with built in storage cupboard. Window to front. Radiator.

Bedroom 2

Window to front. Radiator.

Bathroom

Modern suite, Vanity unit with inset WC and basin, P 'shaped bath with shower over and hand held shower. Heated towel rail.

Outside

Front Garden

Fully enclosed by picket fencing, laid to artificial lawn with paved pathway to the front.

Rear Garden

The property features a fully enclosed rear garden,


laid mainly to lawn, boasting a small decking area alongside a paved seating area. Additional benefits include a storage shed and convenient rear gated access.

Parking

Allcoated parking.


Disclaimer

Allhomes, along with their representatives, aren't authorised to provide assurances about the property, whether on their own behalf or on behalf of their client. We don't take responsibility for any statements made in these particulars, which don't constitute part of any offer or contract. To comply with AML regulations, £30 is charged to the buyer which covers the cost of the digital ID check. It's recommended to verify leasehold charges provided by the seller through legal representation. All mentioned areas, measurements, and distances are approximate, and the information, including text, photographs, and plans, serves as guidance and may not cover all aspects comprehensively. It shouldn't be assumed that the property has all necessary planning, building regulations, or other consents. Services, equipment, and facilities haven't been tested by allhomes, and prospective purchasers are advised to verify the information to their satisfaction through inspection or other means.

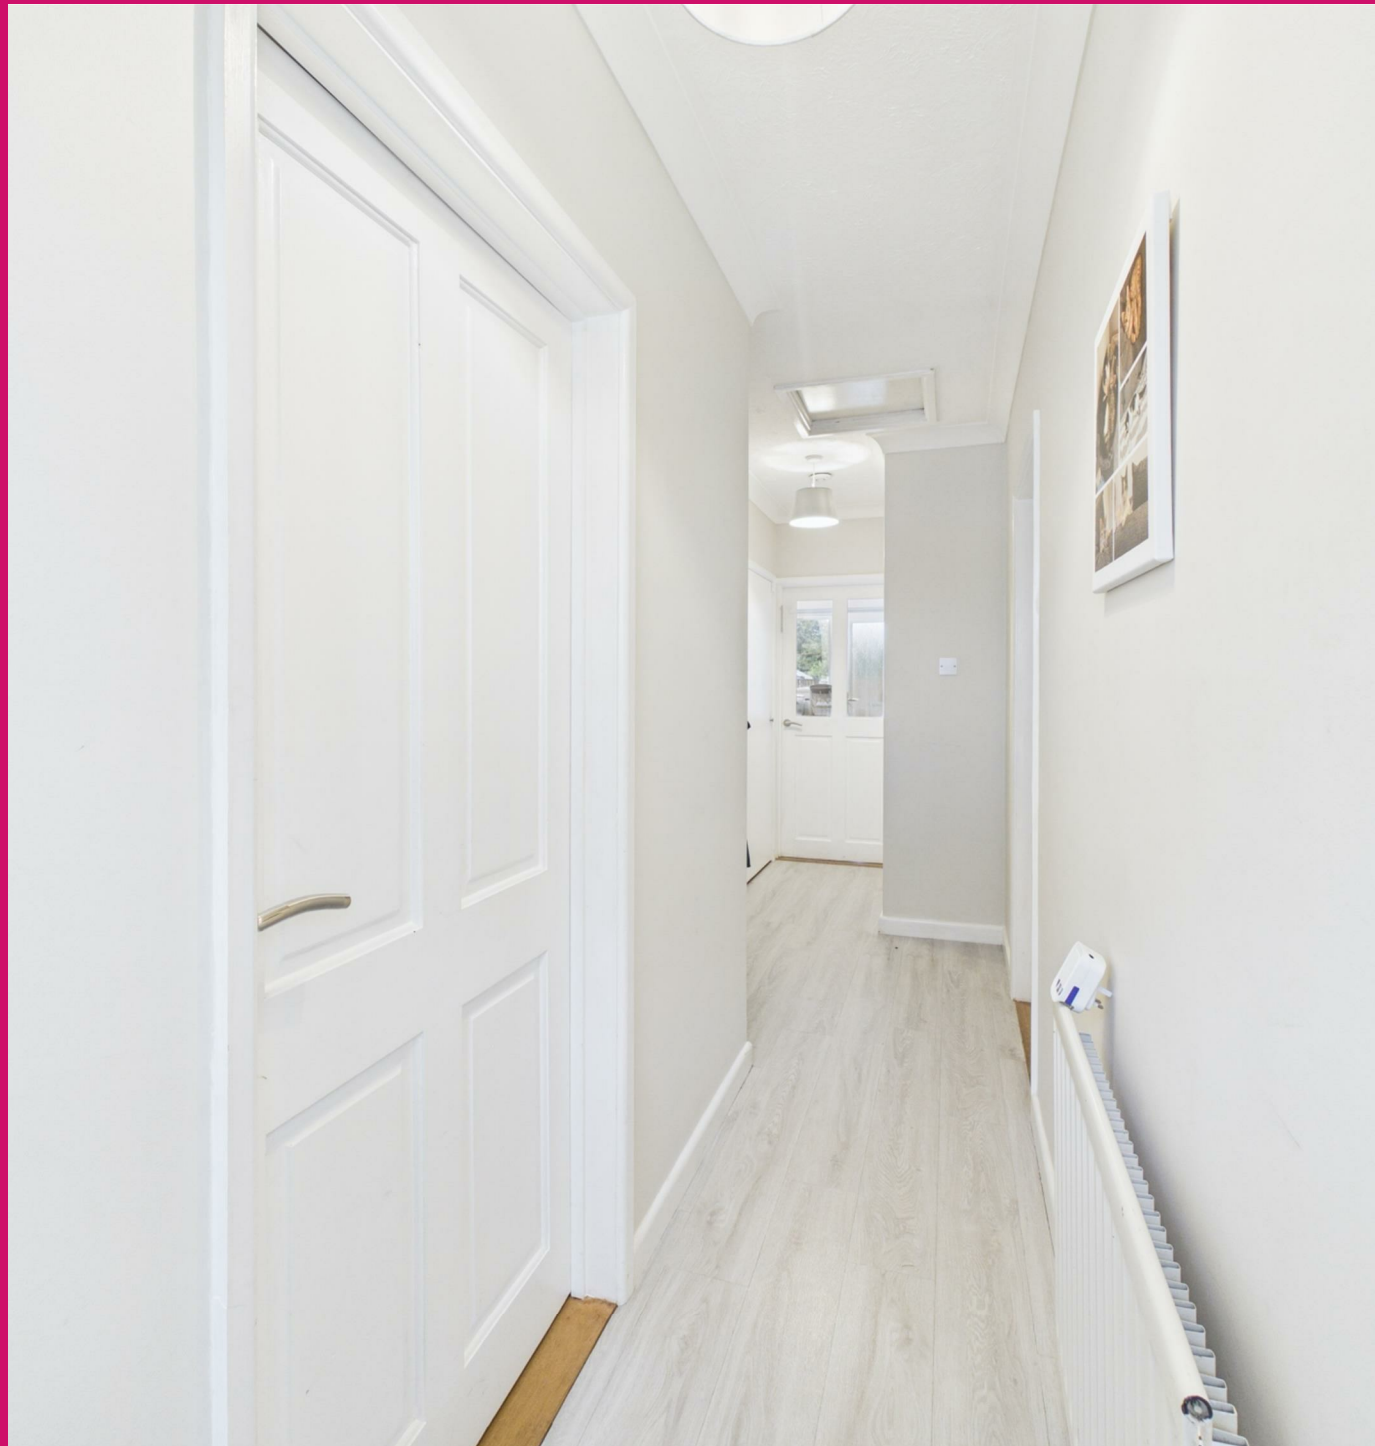

OLD SCHOOL COURT



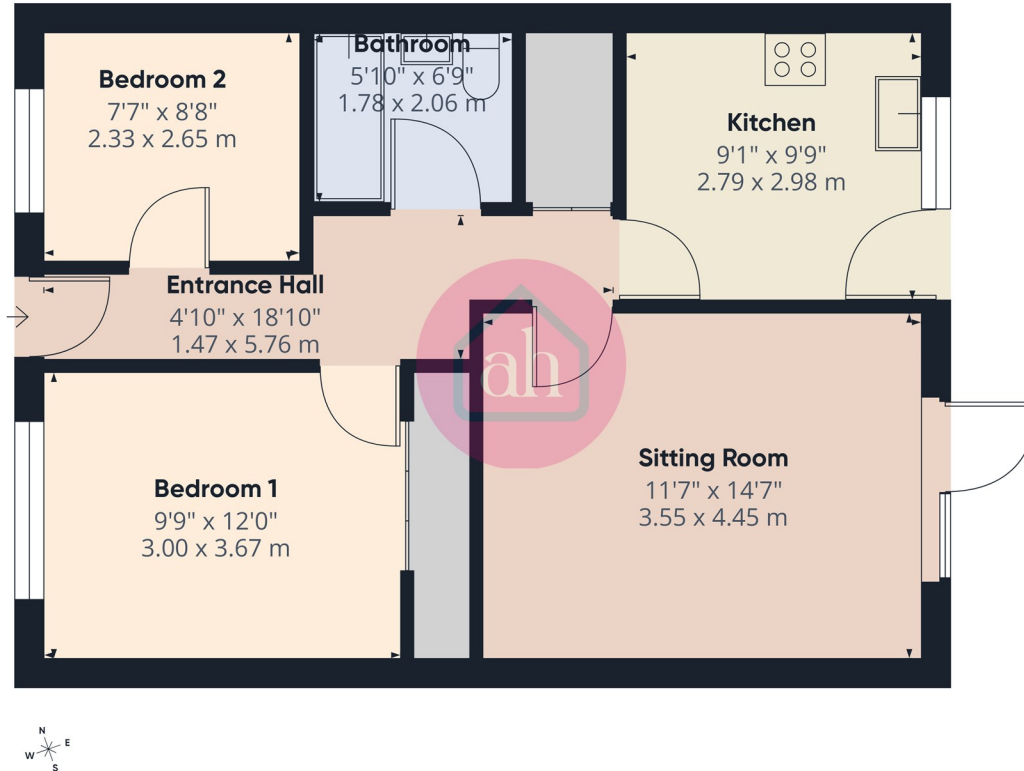


allhomes

Approximate total area⁽¹⁾
589 ft²
54.8 m²

(1) Excluding balconies and terraces

Calculations reference the RICS IPMS
3C standard. Measurements are
approximate and not to scale. This
floor plan is intended for illustration
only.

GIRAFFE360

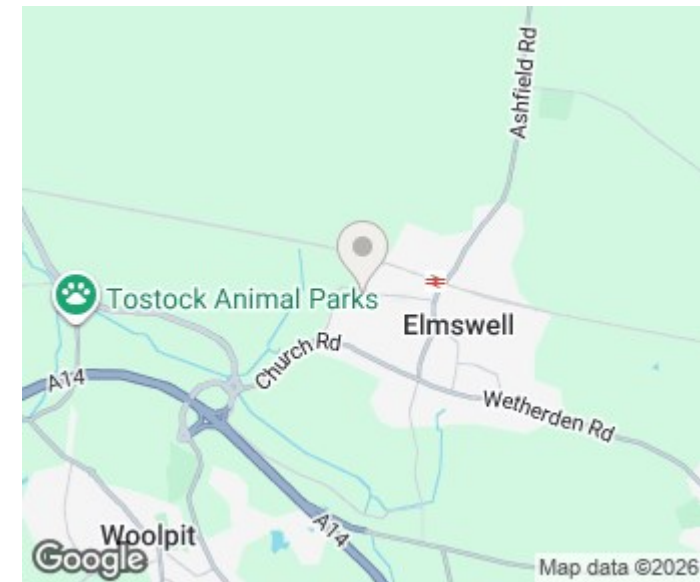

Energy Efficiency Rating		
	Current	Potential
Very energy efficient - lower running costs		
(92 plus) A		
(81-91) B		88
(69-80) C	73	
(55-68) D		
(39-54) E		
(21-38) F		
(1-20) G		
Not energy efficient - higher running costs		
England & Wales	EU Directive 2002/91/EC	

EPC Rating: C Council Tax Band: B

Disclaimer: allhomes, along with their representatives, aren't authorised to provide assurances about the property, whether on their own behalf or on behalf of their client. We don't take responsibility for any statements made in these particulars, which don't constitute part of any offer or contract. To comply with AML regulations, £30 is charged to the buyer which covers the cost of the digital ID check. It's recommended to verify leasehold charges provided by the seller through legal representation. All mentioned areas, measurements, and distances are approximate, and the information, including text, photographs, and plans, serves as guidance and may not cover all aspects comprehensively. It shouldn't be assumed that the property has all necessary planning, building regulations, or other consents. Services, equipment, and facilities haven't been tested by allhomes, and prospective purchasers are advised to verify the information to their satisfaction through inspection or other means.

allhomes
28 Thurston Granary, Station Hill
Thurston
Bury st Edmunds
Suffolk
IP31 3QU

01359 234444
mail@allhomes.uk.com
allhomes.uk.com

allhomes