



Lakeside Way, £210,000

- Three Bedrooms
- Mid-Terrace
- Lake Views
- Well Presented
- No Chain
- Sought-After Location
- Garage
- EPC Rating: C



 3  1  1



About the property

A well-presented three-bedroom mid-terrace property offered to the market with no onward chain, making it an ideal purchase for first-time buyers, families, or investors alike.


The accommodation is thoughtfully arranged and provides a comfortable and practical living space throughout. To the ground floor, the property benefits from a welcoming entrance hall, a spacious lounge filled with natural light, and a well-appointed kitchen/dining area offering ample storage and workspace. The layout is perfectly suited for modern living and entertaining.

To the first floor, there are three bedrooms, including two good-sized doubles and a further single room, ideal as a nursery, home office or guest bedroom. A contemporary family bathroom completes the internal accommodation.

Externally, the property enjoys an attractive rear aspect with open lake views, providing a peaceful and scenic setting rarely found with similar homes. The rear garden offers a pleasant outdoor space to relax and unwind while taking in the surroundings.

Further benefits include a garage and allocated parking space, ensuring convenient off-road parking.

Situated within a popular residential area, the property is conveniently located for local amenities, schools, and transport links, making it an excellent choice for a wide range of buyers.

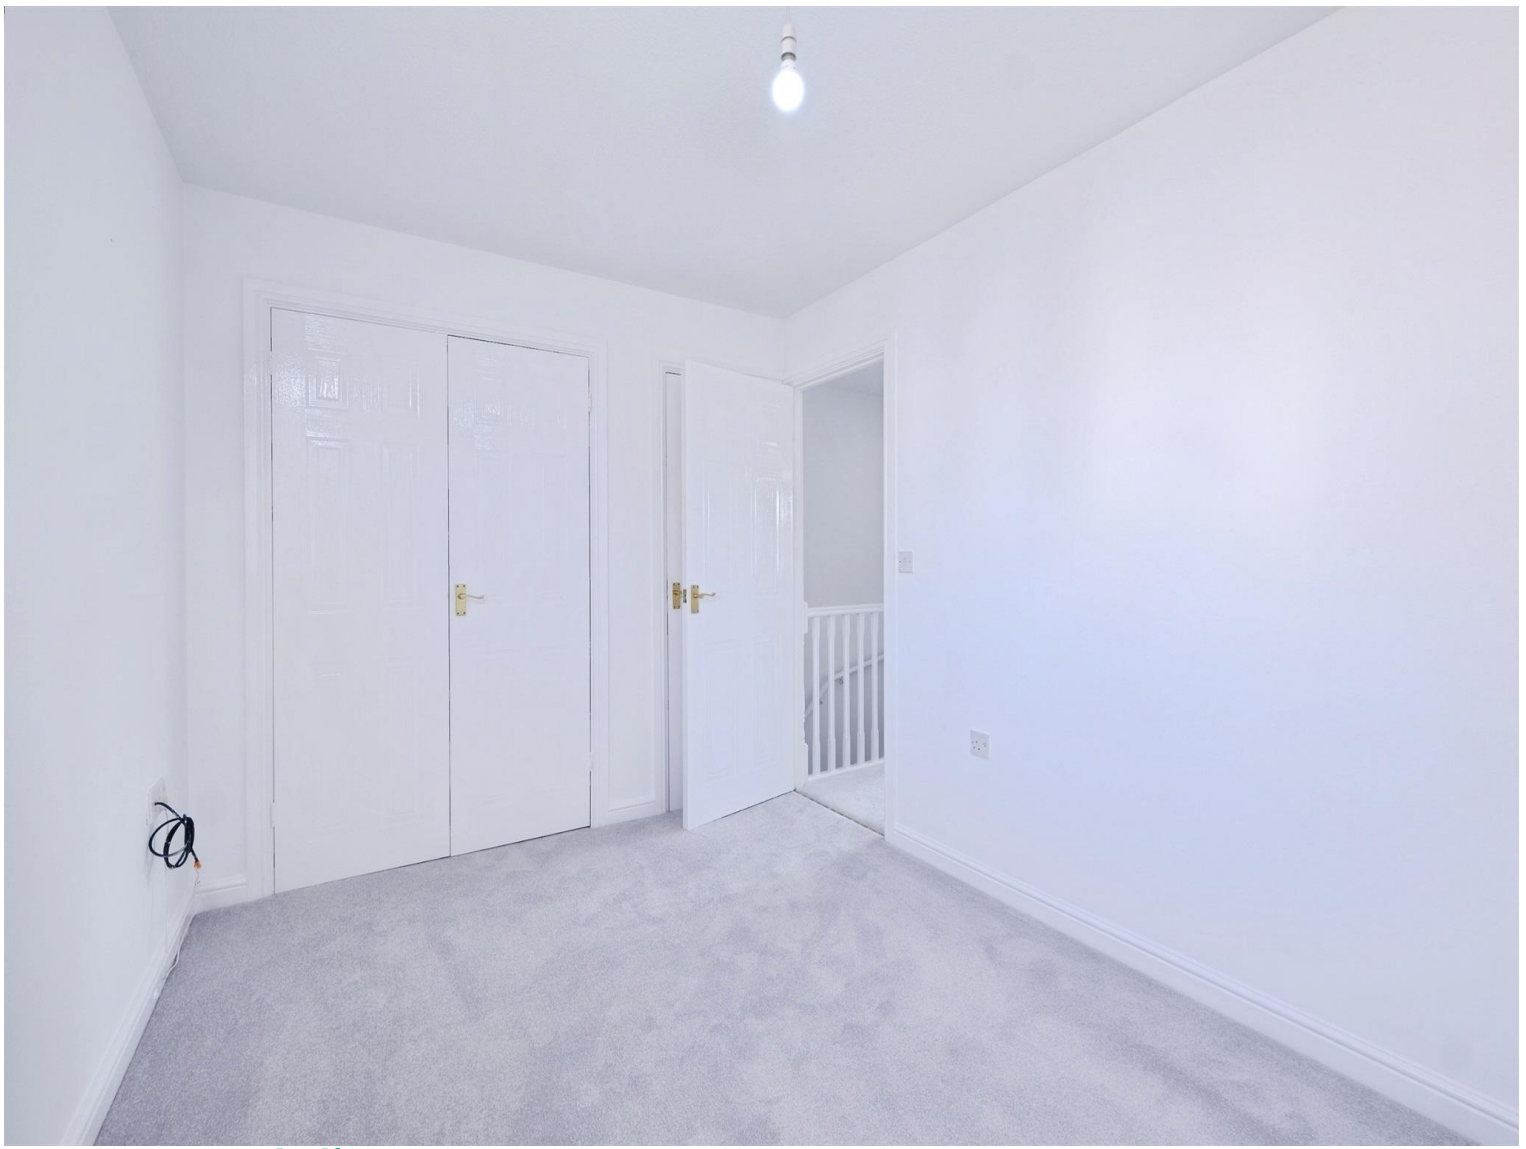

Accommodation


Agents Note

Please note that an AML fee is chargeable to the buyer once an offer is accepted to cover the cost of carrying out the required identity and anti-money laundering checks, once these have been completed the fee cannot be refunded, even if the property purchase does not go ahead.

01495360922

ebbwwale@peteralan.co.uk

Floorplan

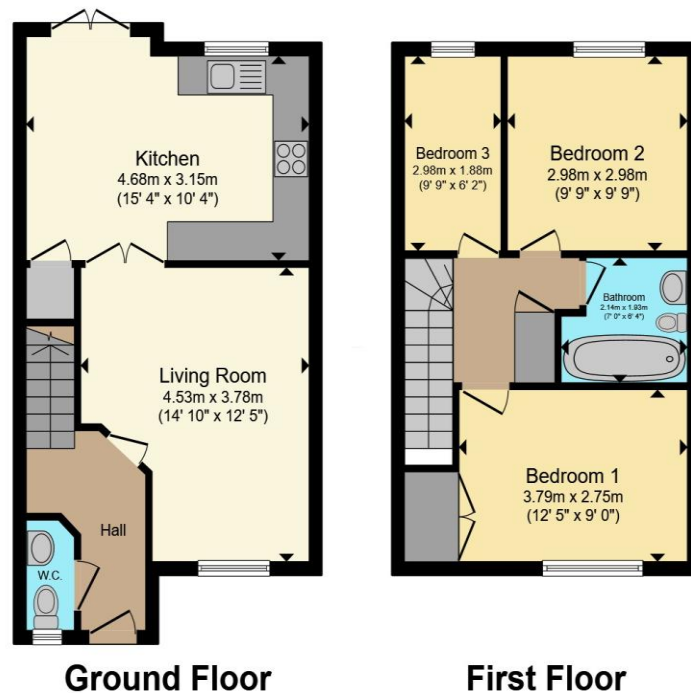

Total floor area 75.5 m² (813 sq.ft.) approx

This floor plan is for illustrative purposes only. It is not drawn to scale. Any measurements, floor areas (including any total floor area), openings and orientation are approximate. No details are guaranteed, they cannot be relied upon for any purpose and they do not form part of any agreement. No liability is taken for any error, omission or misstatement. A party must rely upon its own inspection(s). Powered by www.propertybox.io

pa peter
alan

Important Information

Note while we endeavour to make our sales details accurate and reliable, if there is any point which is of particular interest to you, please contact the office and we will be pleased to confirm the position for you. We have not personally tested any apparatus, equipment, fixtures, fittings or services and cannot verify they are in working order or fit for their purposes. Nothing in these particulars is intended to indicate that carpets or curtains, furnishings or fittings, electrical goods (whether wired or not). Gas fires or light fittings or any other fixtures not expressly included form part of the property offered for sale. This computer generated Floorplan, if applicable, is intended as a general guide to the layout and design of the property. It is not to scale and should not be relied upon for dimensions. Tenure: We cannot confirm the tenure of the property as we have not had access to the legal documents. The buyer is advised to obtain verification from their solicitor or surveyor.

Peter Alan Limited is registered in England and Wales under company number 2073153, Registered Office is Cumbria House, 16-20 Hockliffe Street, Leighton Buzzard, Bedfordshire, LU7 1GN. VAT Registration Number is 500 2481 05. For activities relating to regulated mortgages and non-investment insurance contracts, Peter Alan Limited is an appointed representative of Connells Limited which is authorised and regulated by the Financial Conduct Authority. Connells Limited's Financial Services Register number is 302221. Most buy-to-let

pa peter
alan