



Huby Road, Sutton-On-The-Forest

£595,000

Stephensons
estate agents & chartered surveyors

stephensons4property.co.uk

S

Huby Road,
York YO61 1DY

Est. 1871

£595,000

A beautifully appointed and surprisingly spacious 3 bedroom detached property with generous parking, double garage and an idyllic south-facing rear garden in a picturesque village located just 6 miles from both the vibrant market town of Easingwold and the historic city of York.

Step into this exceptional village home through a welcoming entrance lobby with cloakroom/WC, opening into a spacious inner reception hall complete with understairs storage and a practical utility cupboard. From here, doors lead into a magnificent 23'9" long dual-aspect living room, flooded with natural light and featuring an elegant fireplace with a charming coal-effect gas fire. Double doors open directly onto the beautifully landscaped south-facing rear garden, creating a seamless connection between indoor and outdoor living.

At the heart of the home is a luxuriously fitted open-plan dining kitchen, thoughtfully designed for both everyday life and social entertaining. Featuring expansive worktops, a stylish dining bar and an extensive range of fitted base and wall units, this impressive space is complemented by high-quality integrated appliances including a 5-ring gas hob, eye-level double oven, grill, microwave, dishwasher, wine chiller, fridge and freezer. The dining area also benefits from double doors opening onto a paved seating area and south facing rear garden.

The first floor offers an impressive principal bedroom suite with



Tenure: Freehold
 Services/Utilities: Electricity, Water and Sewerage are understood to be connected
 Broadband: Up to 76 Mbps* download speed
 EPC Rating: D - 59
 Council Tax: F - North Yorkshire Council
 Current Planning Permission: No current valid planning permissions

*Download speeds vary by broadband providers so please check with them before purchasing.



fitted wardrobes, delightful rear garden views and a spacious, luxurious en-suite shower room. There are 2 further generous double bedrooms, both enjoying attractive rear garden views, along with a versatile study/home office and a stylish family bathroom with shower over bath and a generous linen storage cupboard.

Additional internal features of note include an oil fired central heating, double glazing and access via a drop-down ladder up into to a larger-than-average loft space offering exciting potential for conversion into additional accommodation, subject to the necessary permissions.

Externally, the property is equally impressive. To the front, a lawned garden and generous driveway provide extensive off-road parking, turning space and access to a brick-built double garage. The beautifully landscaped south-facing rear garden is a true highlight, featuring an expansive paved seating terrace, well-stocked flower and shrub borders and a second secluded seating area beneath an attractive pergola.

AGENTS NOTE

Imagery Disclaimer: Some photographs and videos within these sales particulars may have been digitally enhanced or edited for marketing purposes. They are intended to provide a general representation of the property and should not be relied upon as an exact depiction.

DON'T MISS OUT ON YOUR NEXT HOME

Last year, our social media content reached over 6.7 million views. By following Stephenson's, you'll get exclusive video content, pre-market property teasers, off-market opportunities and early access to new listings before they appear online. Follow us today and stay one step ahead of other house hunters. Simply search @stephensons1871 on your favourite social media platform and start exploring.

Partners:


J F Stephenson MA (Cantab) FRICS FAAV
 I E Reynolds BSc (Est Man) FRICS
 R E F Stephenson BSc (Est Man) MRICS FAAV
 N J C Kay BA (Hons) pg. dip MRICS
 O J Newby FNAEA
 J E Reynolds BA (Hons) MRICS
 R L Cordingley BSc FRICS FAAV
 J C Drewniak BA (Hons)
 E G Newby MRICS
 T Brooks MNAEA

Associate Partners:

N Lawrence
 I Jarvis MNAEA

York: 01904 625533
 Boroughbridge: 01423 324324
 Easingwold: 01347 821145
 Selby: 01757 706707
 Haxby: 01904 809900

Huby Road, Sutton on the Forest, York, YO61 1DY

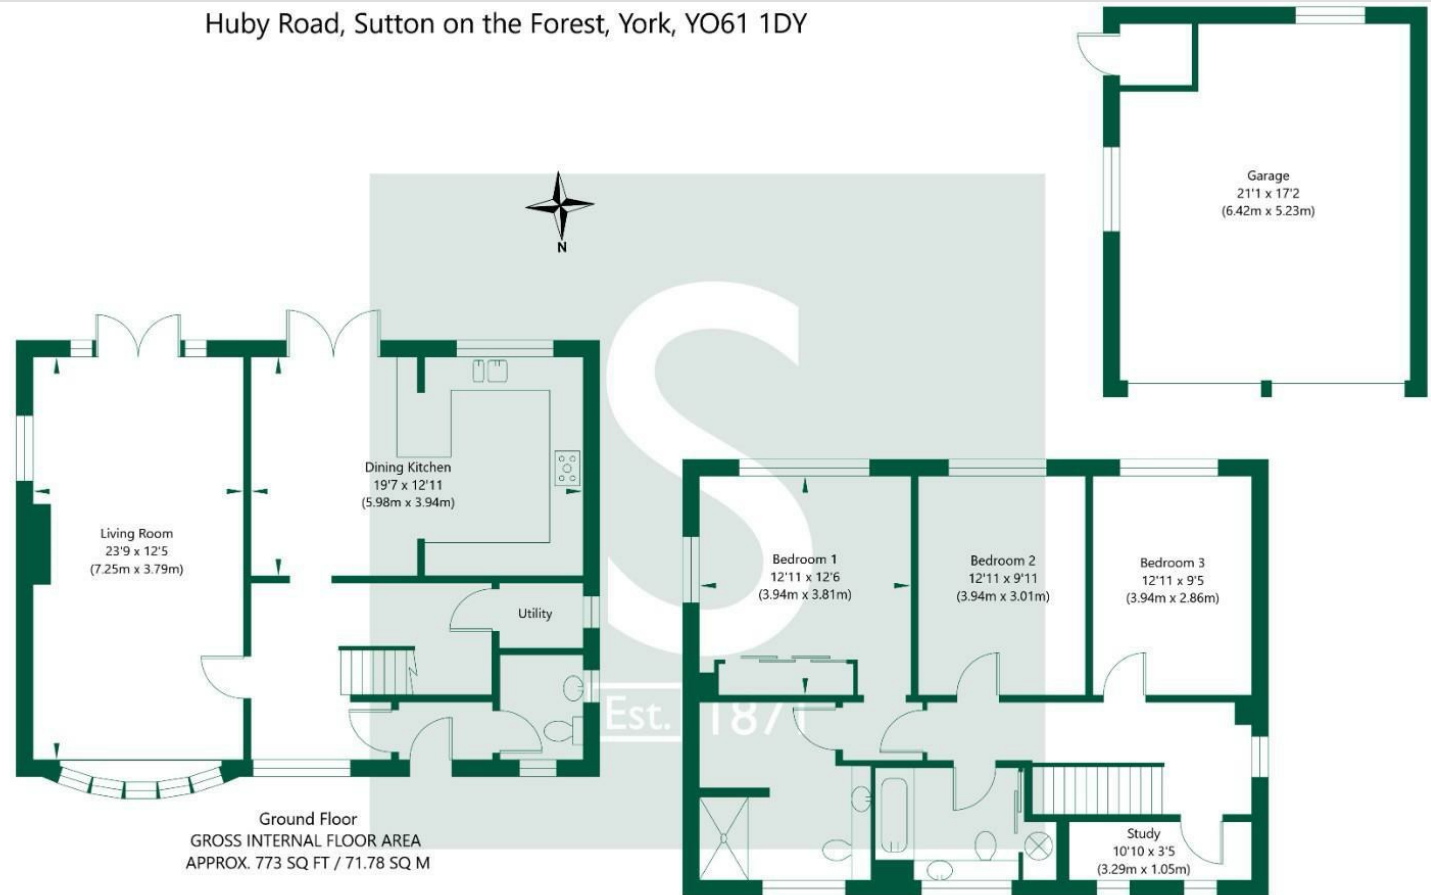

NOT TO SCALE - FOR ILLUSTRATIVE PURPOSES ONLY
 APPROXIMATE GROSS INTERNAL FLOOR AREA 1551 SQ FT / 144.04 SQ M - (Excluding Garage)
 All measurements and fixtures including doors and windows are approximate and should be independently verified.
www.exposurepropertymarketing.com © 2026