



LLETY'R WENNOL

Caethro, Caernarfon, Gwynedd, LL55 2SL



AN EXTENDED AND FULLY REBUILT COUNTRY HOME

A meticulously extended and fully rebuilt country home, combining contemporary design with timeless traditional detailing, set within approx. 2.06 acres of landscaped gardens and paddock.



4



3



2

EPC

B

Local Authority: Gwynedd Council

Council Tax band: E

Tenure: Freehold


Services: Mains water and electric. Private drainage. LPG servicing the gas cooker. Ground Source heating. Solar Thermal Panels. Worcester pressurised water system and Nibe heating system. Fibre 900 currently connected. Cat 6 cabling throughout.

Guide Price: £950,000




LLETY'R WENNOL

Llety'r Wennol is a beautifully reimagined contemporary country home offering c. 3,231 sq ft of meticulously planned accommodation, set against open rural views on the edge of Caeathro. Rebuilt and extended in 2021 with exceptional attention to detail, the house blends modern architectural glazing, oak structure and natural stone with warm, characterful interior finishes, creating a spacious yet inviting family environment.

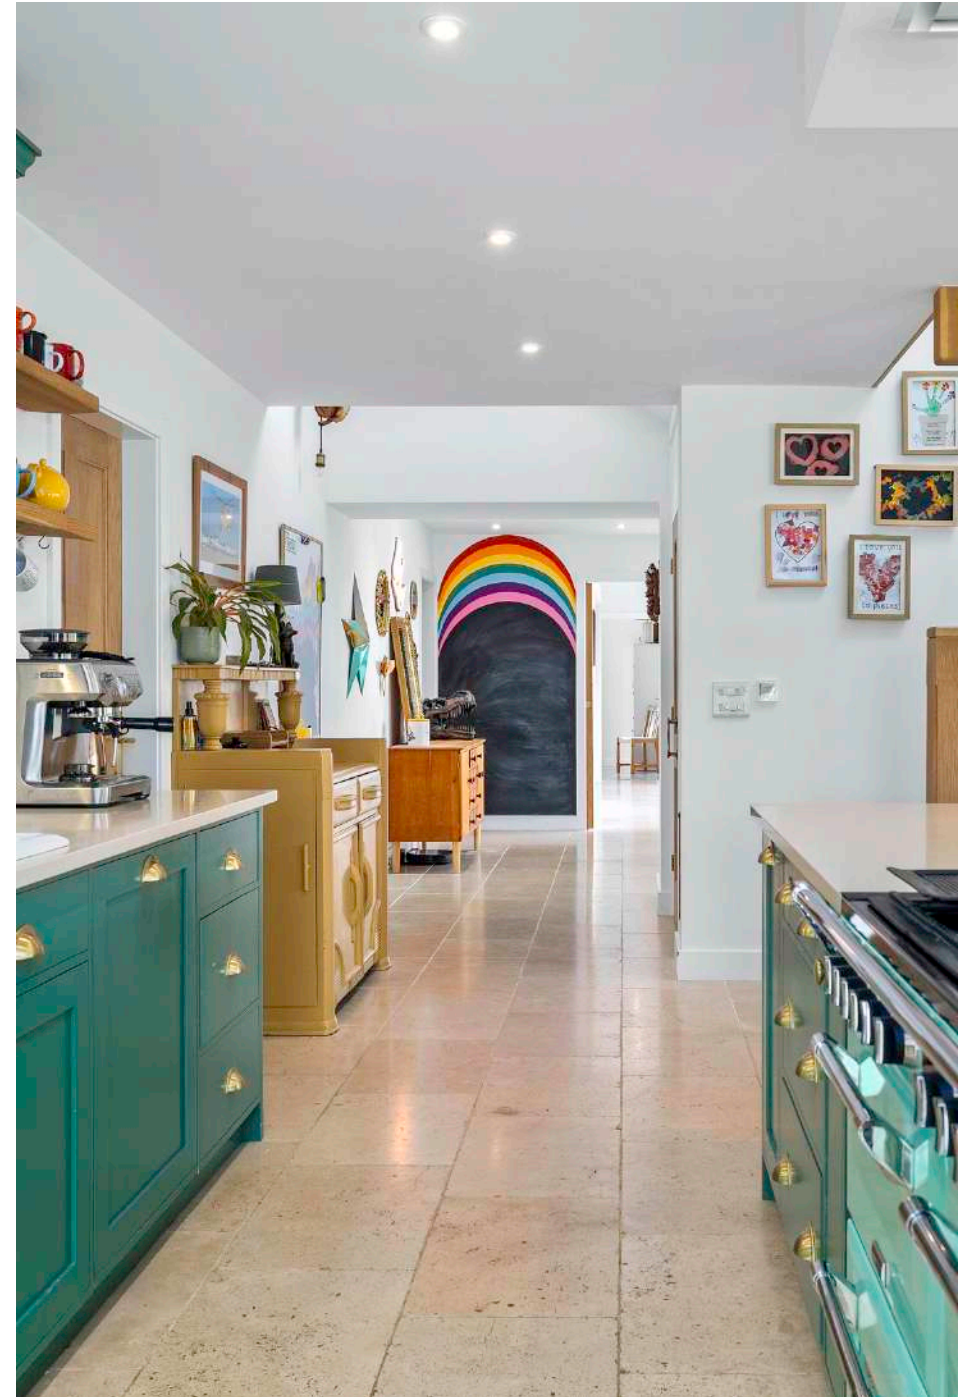



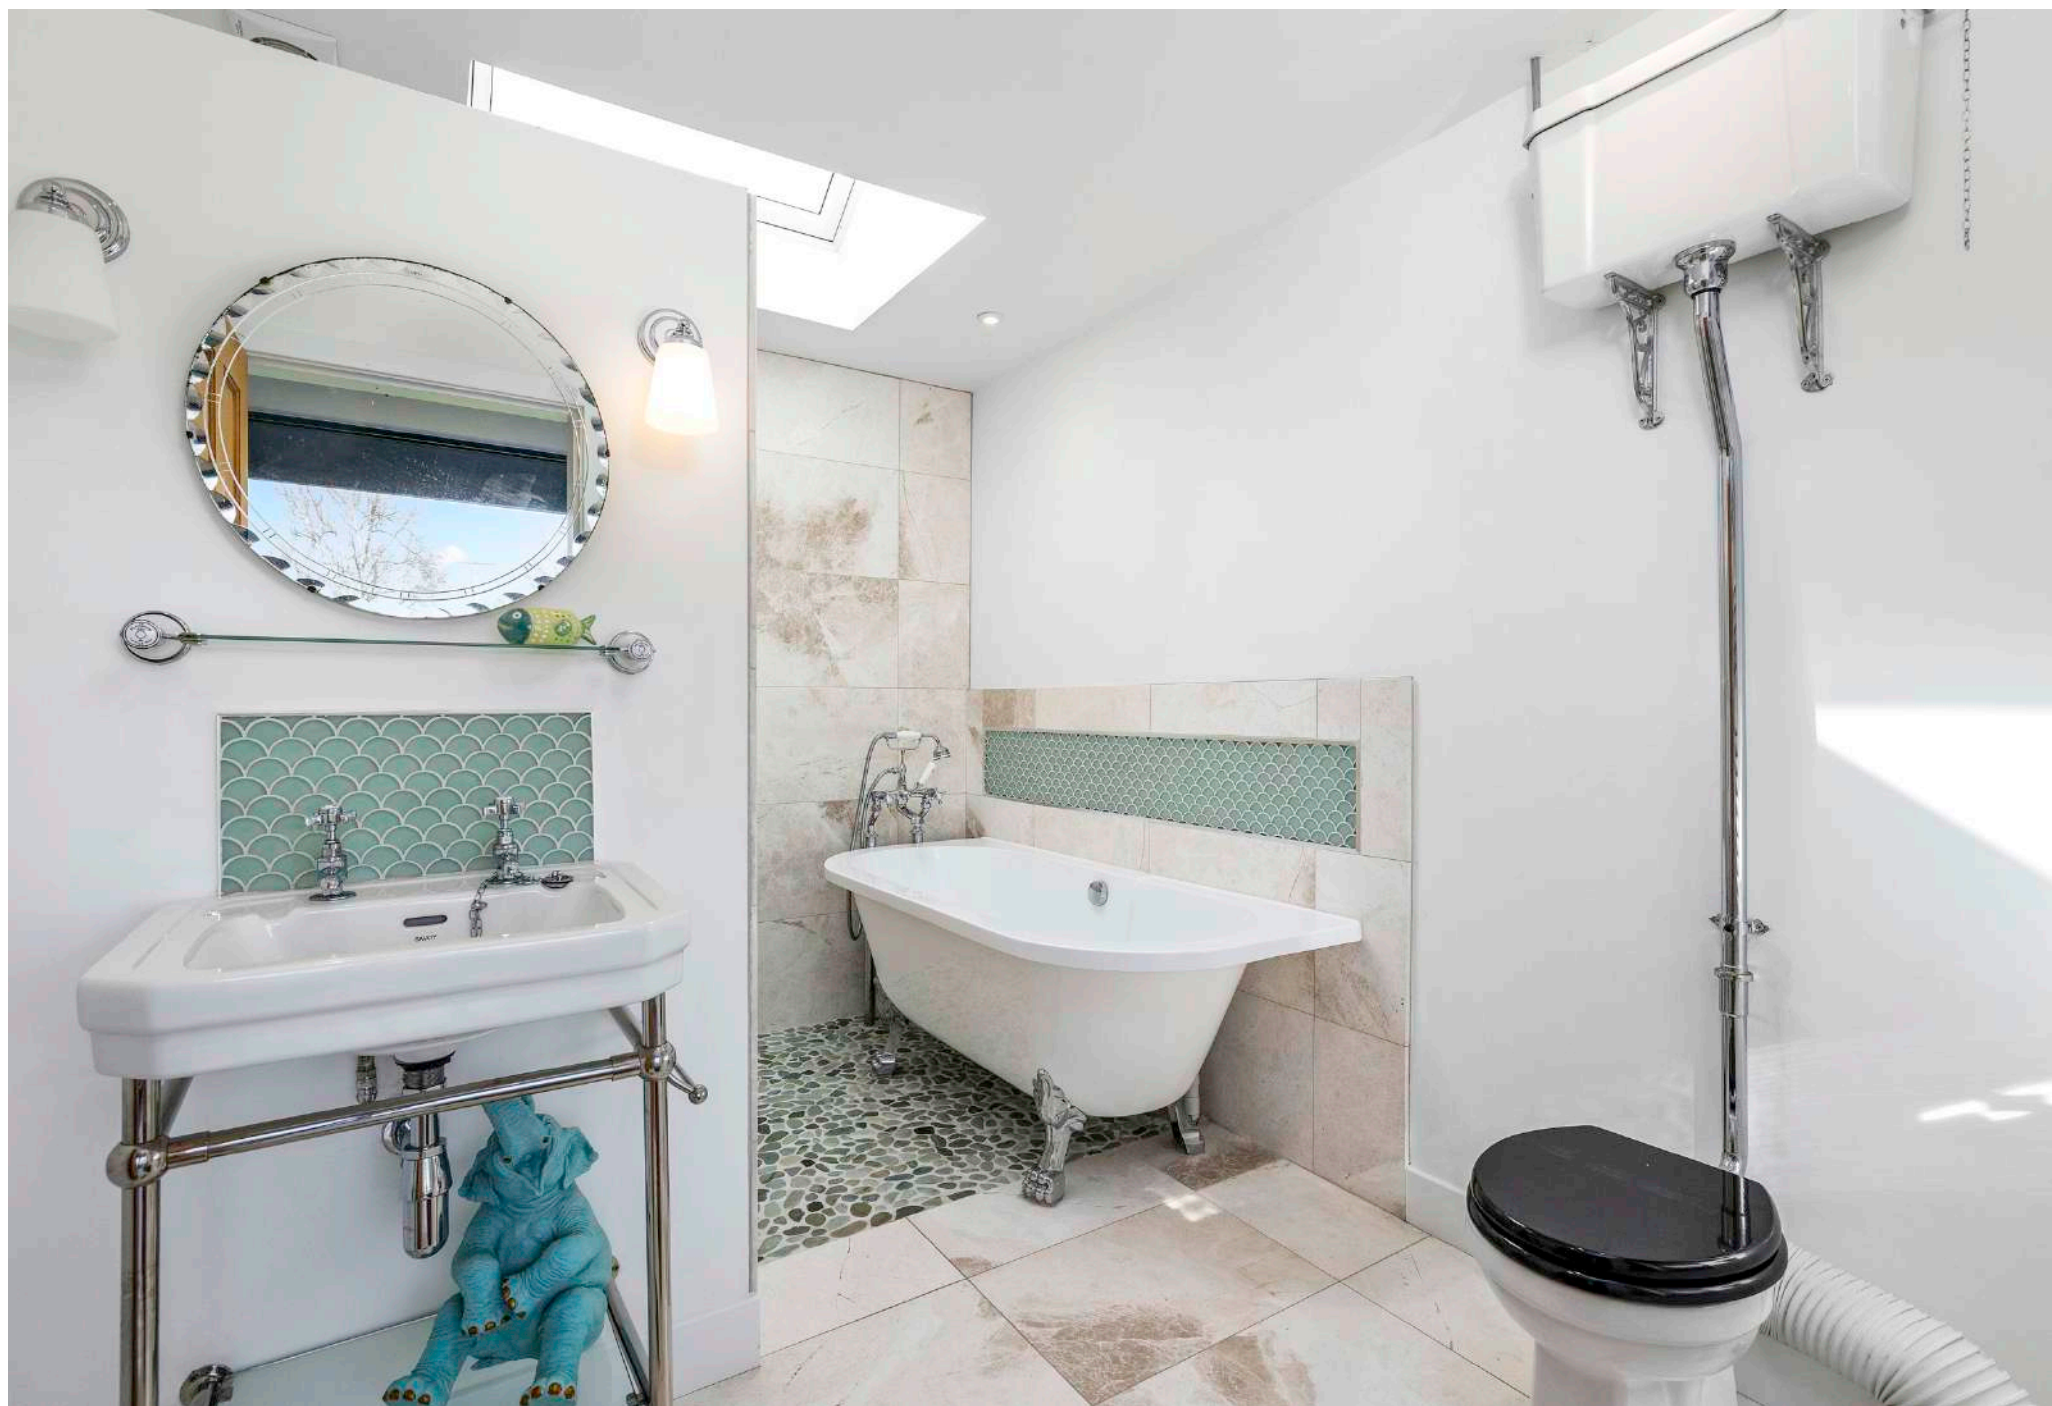




Arranged over two floors with underfloor heating throughout the house, the layout is designed for light, flow and everyday living. The broad reception hall introduces the home's clean, modern aesthetic, leading through to the striking open plan living kitchen; an impressive space centred around handmade cabinetry, a range cooker, integrated appliances and a generous island.

Adjoining this, the sitting area enjoys a 5kw Parkway wood burning stove and floor to ceiling sliding glazing that opens to the terrace, framing wide views across the gardens and surrounding land. Adjacent is the music room with full height, glazed corridor and Bedroom 4 and bathroom finished to an exceptional standard.

A utility, cloakroom, well equipped boot room and walk in pantry complete the ground floor. Throughout, natural stone flooring, oak joinery and considered lighting combine to give the interior a high quality, cohesive feel.

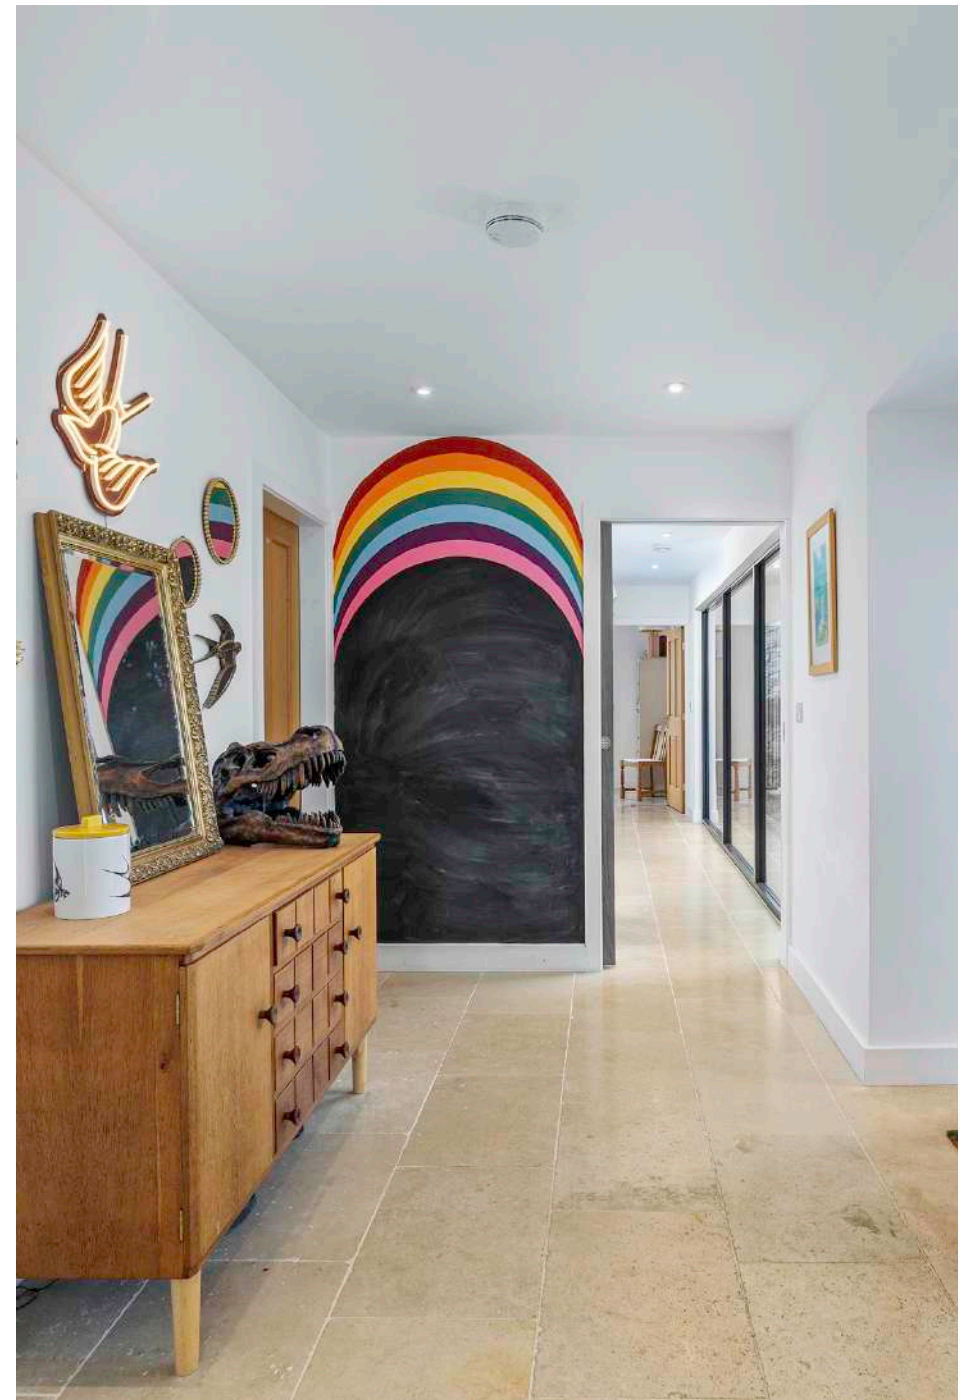





A bespoke solid oak staircase rises to a bright first floor landing, currently utilised as a work space, giving access to three double bedrooms. The principal suite is a standout feature: a vaulted space with full height glass gable, private balcony, and a beautifully appointed en suite with large walk in shower and adjoining dressing room.

The further bedrooms are all finished to a high standard while a family bathroom offers a luxurious mix of contemporary stone and traditional fittings.





GARDENS & GROUNDS

The outdoor setting at Llety'r Wennol is designed for effortless enjoyment, with wide slate-tiled terraces extending from the main living spaces—ideal for morning coffee, alfresco dining and entertaining. A dedicated barbecue terrace enhances the space, all set against ever-changing open country and mountain views. Sweeping lawns wrap around the rear, creating a sense of openness and privacy, while a modern greenhouse and kitchen garden offer space for home-grown produce. An adjoining paddock, accessed from the driveway, provides excellent versatility for grazing or further lifestyle use. Practical features include a range of well-maintained outbuildings extending to approximately 1,031 sq ft, comprising garaging, a workshop and wood store—ideal for storage, hobbies and equipment. In all, the gardens, paddock and outbuildings extend to approximately 2.06 acres, forming a natural extension of the home's contemporary rural appeal.







LOCATION

Set within the rural hamlet of Caeathro, Llety'r Wennol enjoys an enviable and tranquil position approximately 1.2 miles south-east of the historic town of Caernarfon. The hamlet itself provides a charming sense of community with a local shop, while Caernarfon offers an excellent range of amenities including supermarkets, independent retailers, cafés, restaurants and the renowned UNESCO World Heritage Site, Caernarfon Castle.

The surrounding area is particularly noted for its outstanding natural beauty, lying on the edge of Snowdonia National Park being within a short distance of both Snowdon in Llanberis and the beautiful Dinas Dinlle beach. The area affords superb opportunities for walking, cycling and equestrian pursuits. A variety of attractions are also within easy reach, including the Beacon Climbing Centre and Gypsy Wood Park.






Well-regarded schooling is available locally, with Ysgol Yr Hendre in Caernarfon serving the immediate area, complemented by a wider selection of primary and secondary schools in and around the town.

Despite its idyllic rural setting, the property benefits from excellent connectivity, with convenient access to the A487 and A55. Bangor railway station, approximately 30 minutes away, provides direct services to major commercial centres including London, Manchester and Cardiff, while both Liverpool John Lennon Airport and Manchester Airport are within comfortable travelling distance for national and international journeys.



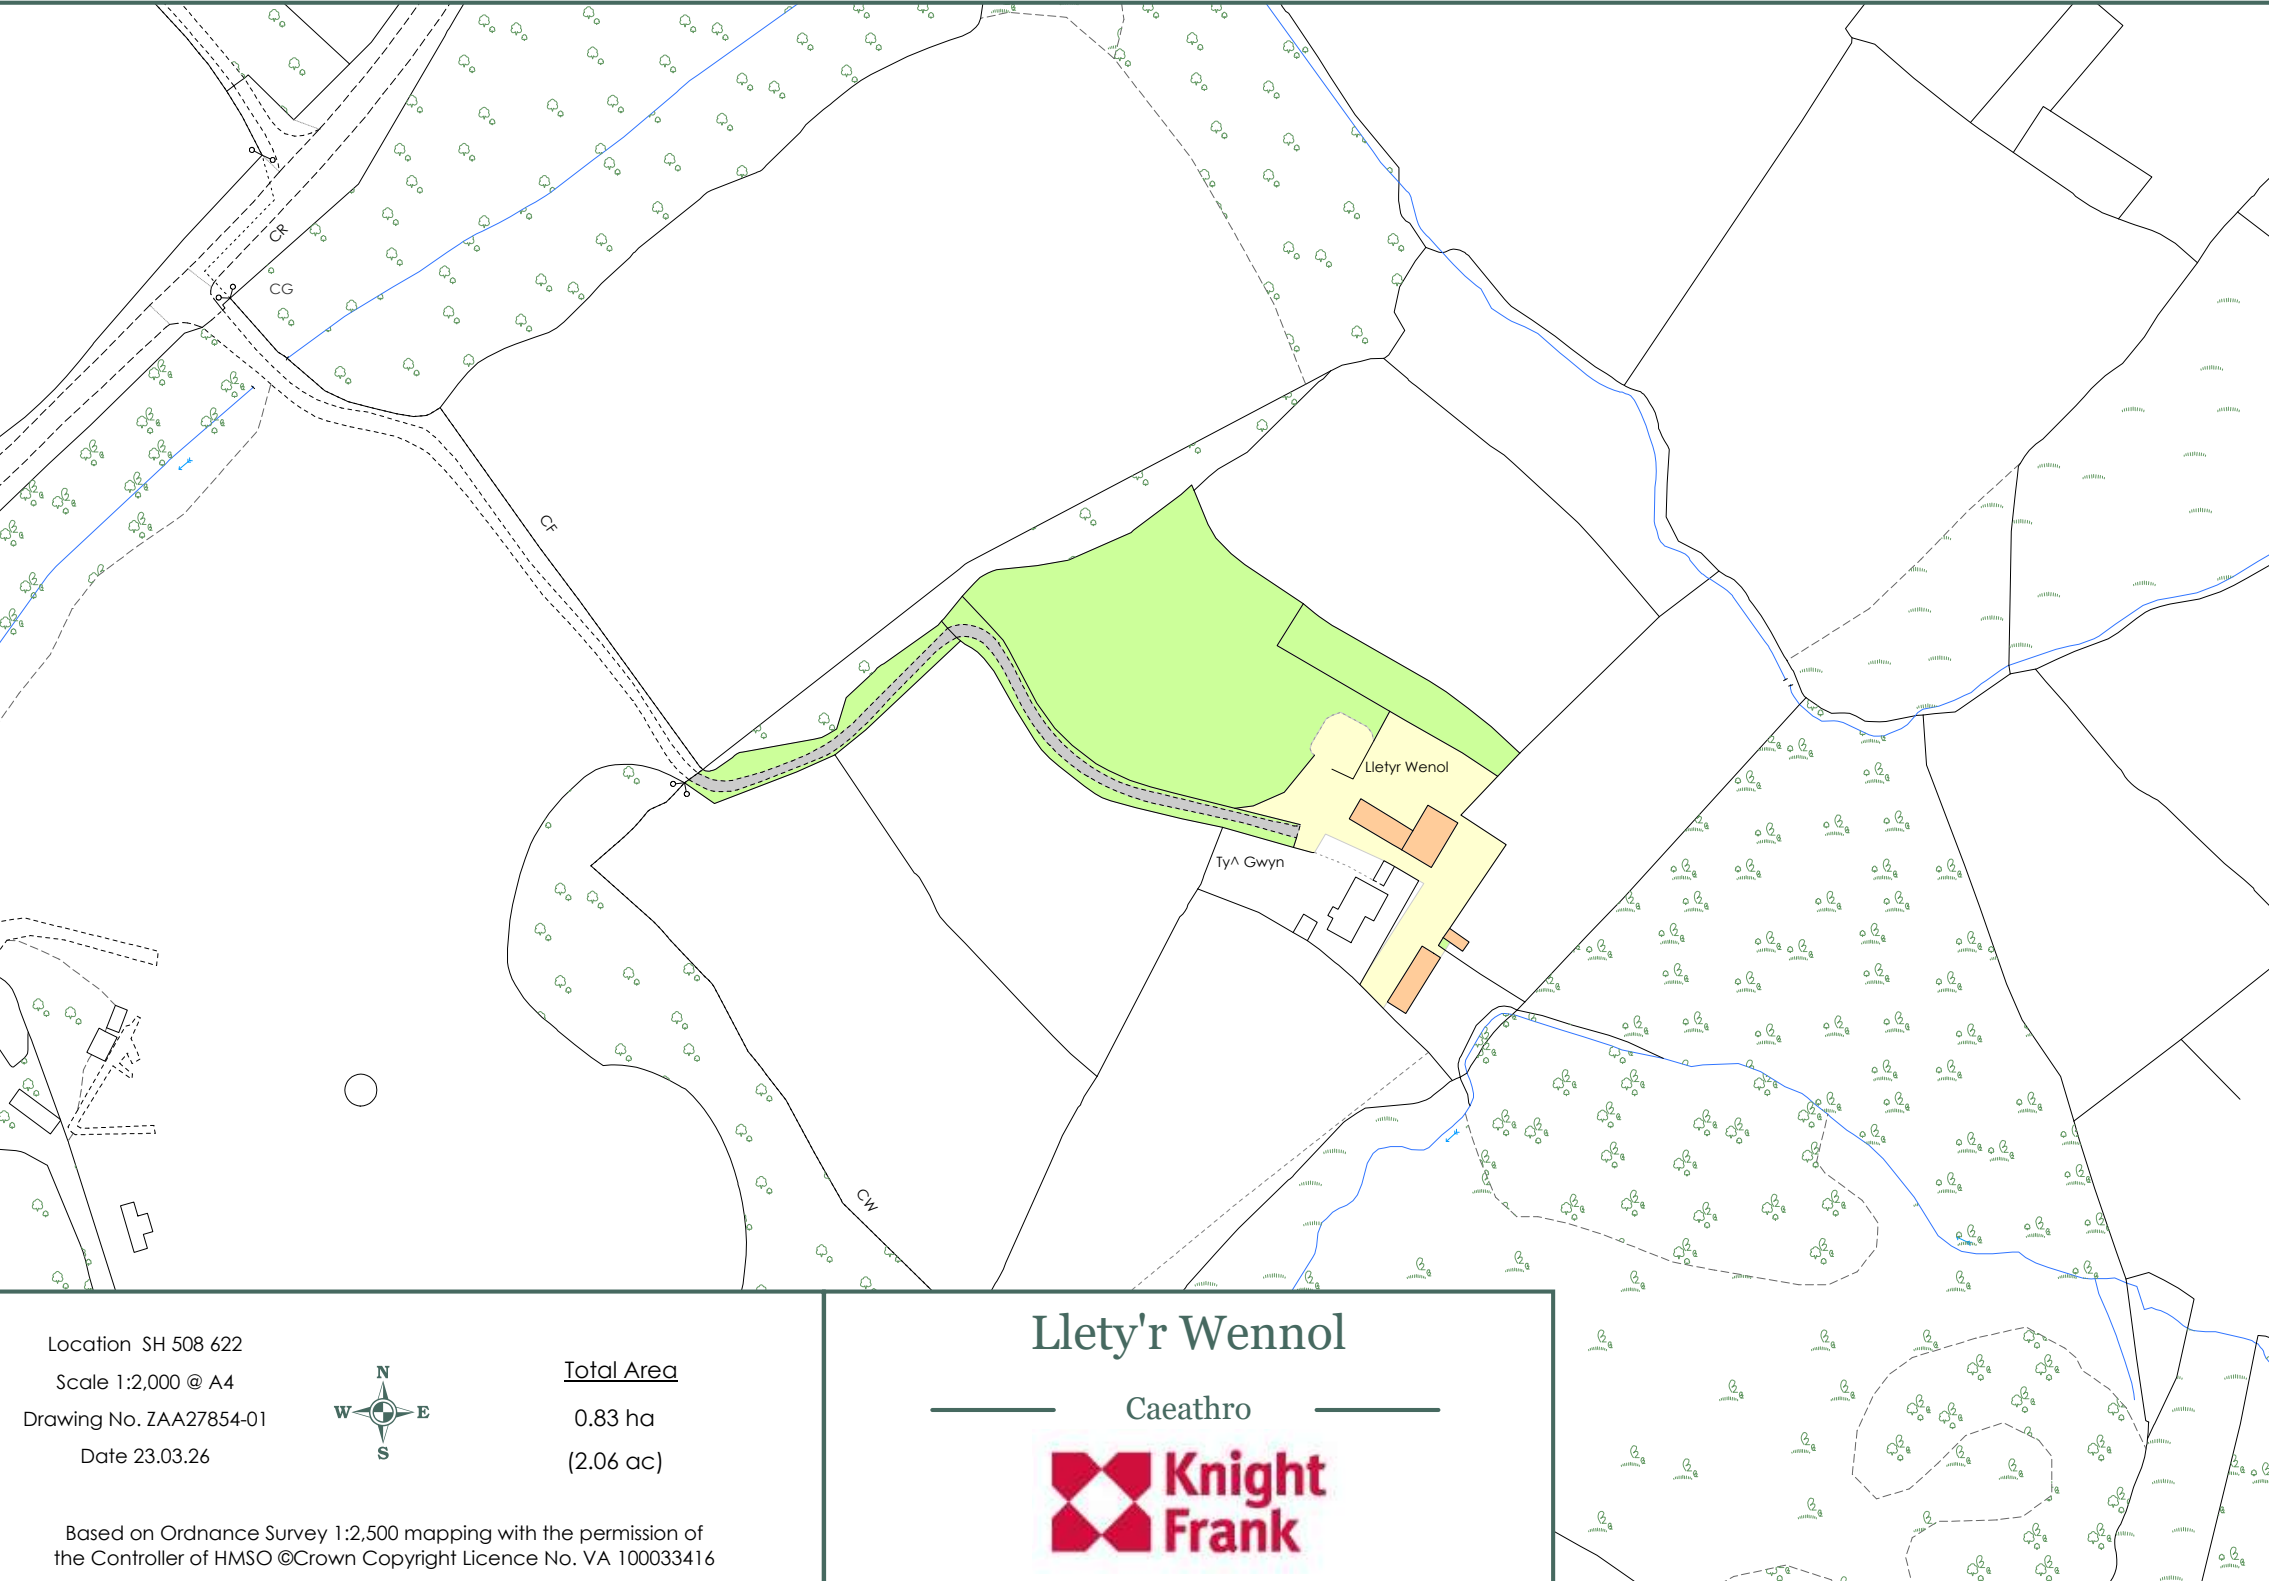

Location SH 508 622

Scale 1:2,000 @ A4

Drawing No. ZAA27854-01

Date 23.03.26



Total Area

0.83 ha

(2.06 ac)


Llety'r Wennol

Caeathro



Based on Ordnance Survey 1:2,500 mapping with the permission of
the Controller of HMSO ©Crown Copyright Licence No. VA 100033416

Llety'r Wennol, Caeathro, Caernarfon, LL55 2SL

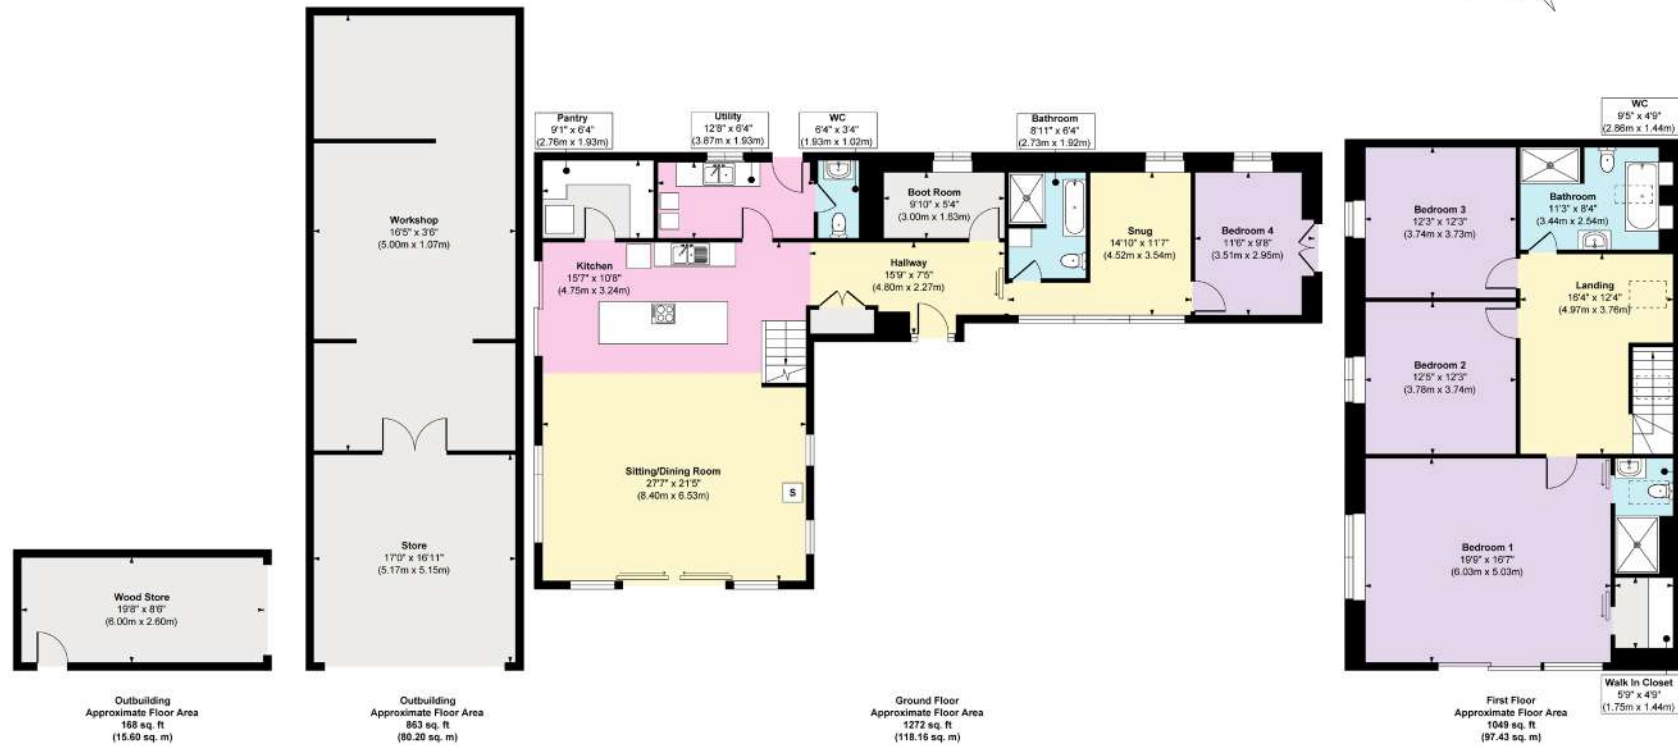

Approx. Gross Internal Floor Area
Main House = 2321 sq. ft / 215.59 sq. m
Outbuilding = 1031 sq. ft / 95.80 sq. m

FOR ILLUSTRATIVE PURPOSES ONLY, MEASUREMENTS ARE APPROXIMATE - NOT TO SCALE
 The position & size of doors, windows, appliances and other features are approximate only.
 ©William Benton-Fife Photographer. Unauthorised reproduction prohibited.

We would be delighted
to tell you more.

Daniel Hayhurst

01743 664205

daniel.hayhurst@knightfrank.com

Knight Frank Shrewsbury

9 College Hill, Shrewsbury

SY1 1LZ

knightfrank.co.uk

Your partners in property

1. Particulars: These particulars are not an offer or contract, nor part of one. You should not rely on statements given by KF Scotland Ltd., in the particulars, by word of mouth or in writing ("information") as being factually accurate about the property, its condition or its value. Neither KF Scotland Ltd, nor any joint agent has any authority to make any representations about the property, and accordingly any information given is entirely without responsibility on the part of KF Scotland Ltd. 2. Material Information: Please note that the material information is provided to KF Scotland Ltd, by third parties and is provided here as a guide only. While KF Scotland Ltd, has taken steps to verify this information, we advise you to confirm the details of any such material information prior to any offer being submitted. If we are informed of changes to this information by the seller or another third party, we will use reasonable endeavours to update this as soon as practical. 3. Photos, Videos etc: The photographs, property videos and virtual viewings etc. show only certain parts of the property as they appeared at the time they were taken. Areas, measurements and distances given are approximate only. 4. Regulations etc: Any reference to alterations to, or use of, any part of the property does not mean that any necessary planning, building regulations or other consent has been obtained. A buyer must find out by inspection or in other ways that these matters have been properly dealt with and that all information is correct. 5. Fixtures and fittings: A list of the fitted carpets, curtains, light fittings and other items fixed to the property which are included in the sale (or may be available by separate negotiation) will be provided by the Seller's Solicitors. 6. VAT: The VAT position relating to the property may change without notice. 7. To find out how we process Personal Data, please refer to our Group Privacy Statement and other notices at <https://www.knightfrank.com/legals/privacy-statement>.

Particulars dated March 2026.. Photographs and videos dated March and July 2026. All information is correct at the time of going to print. KF Scotland Ltd is a limited company registered in Scotland with registered number 120/NE78008. Our registered office is 41 Charlotte Square, Edinburgh, EH2 4HQ. KF Scotland Limited is an independently owned member of the Knight Frank Network operating under licence from Knight Frank LLP.