

*Symonds
Taylor*

66 Spencer Street, Heaton

Newcastle Upon Tyne

Offers Over **£285,000**



66 Spencer Street

Heaton, Newcastle Upon Tyne

This two storey mid terraced period house is located just off Chillingham Road in the heart of Heaton with 3 bedrooms and 2 reception rooms that will appeal to first time buyers and couples.

Accommodation comprises:


Ground floor: Entrance vestibule, hallway, sitting room, dining room, kitchen.



First floor: Landing, bedroom 1, bedroom 2, bedroom 3, family bathroom.

Outside: Front town garden, rear courtyard.

Council Tax band: B


Tenure: Freehold

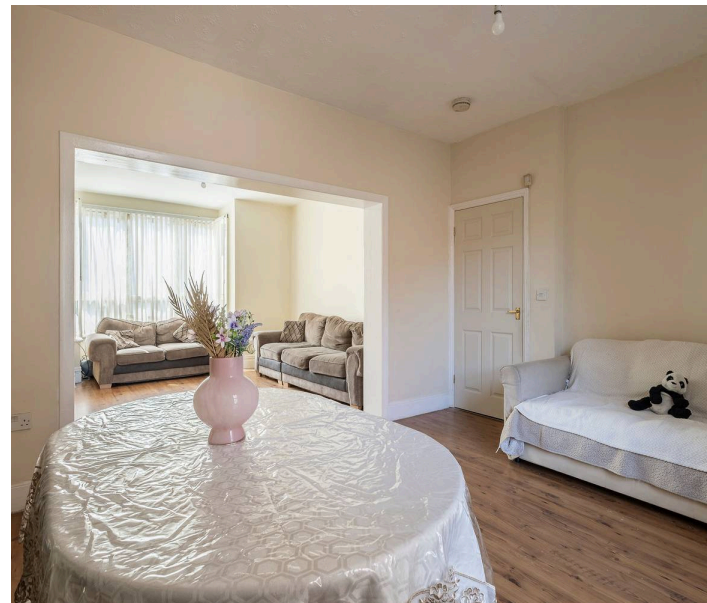

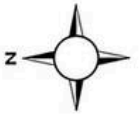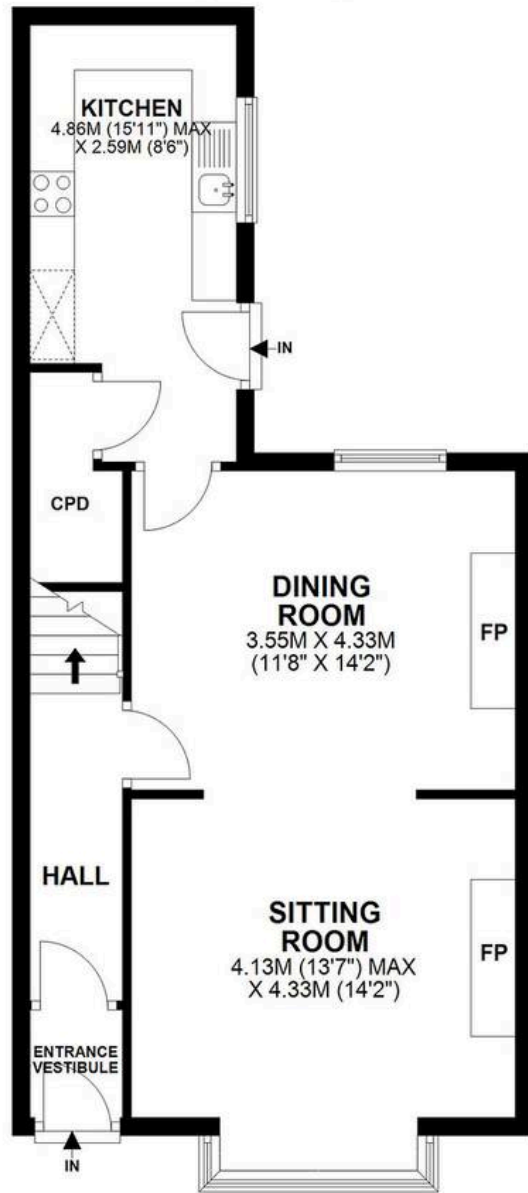

66 SPENCER STREET, HEATON NE6 5BY

APPROXIMATE GROSS INTERNAL AREA 95 SQ M 1023 SQ FT - NOT TO SCALE - FOR ILLUSTRATIVE PURPOSES ONLY

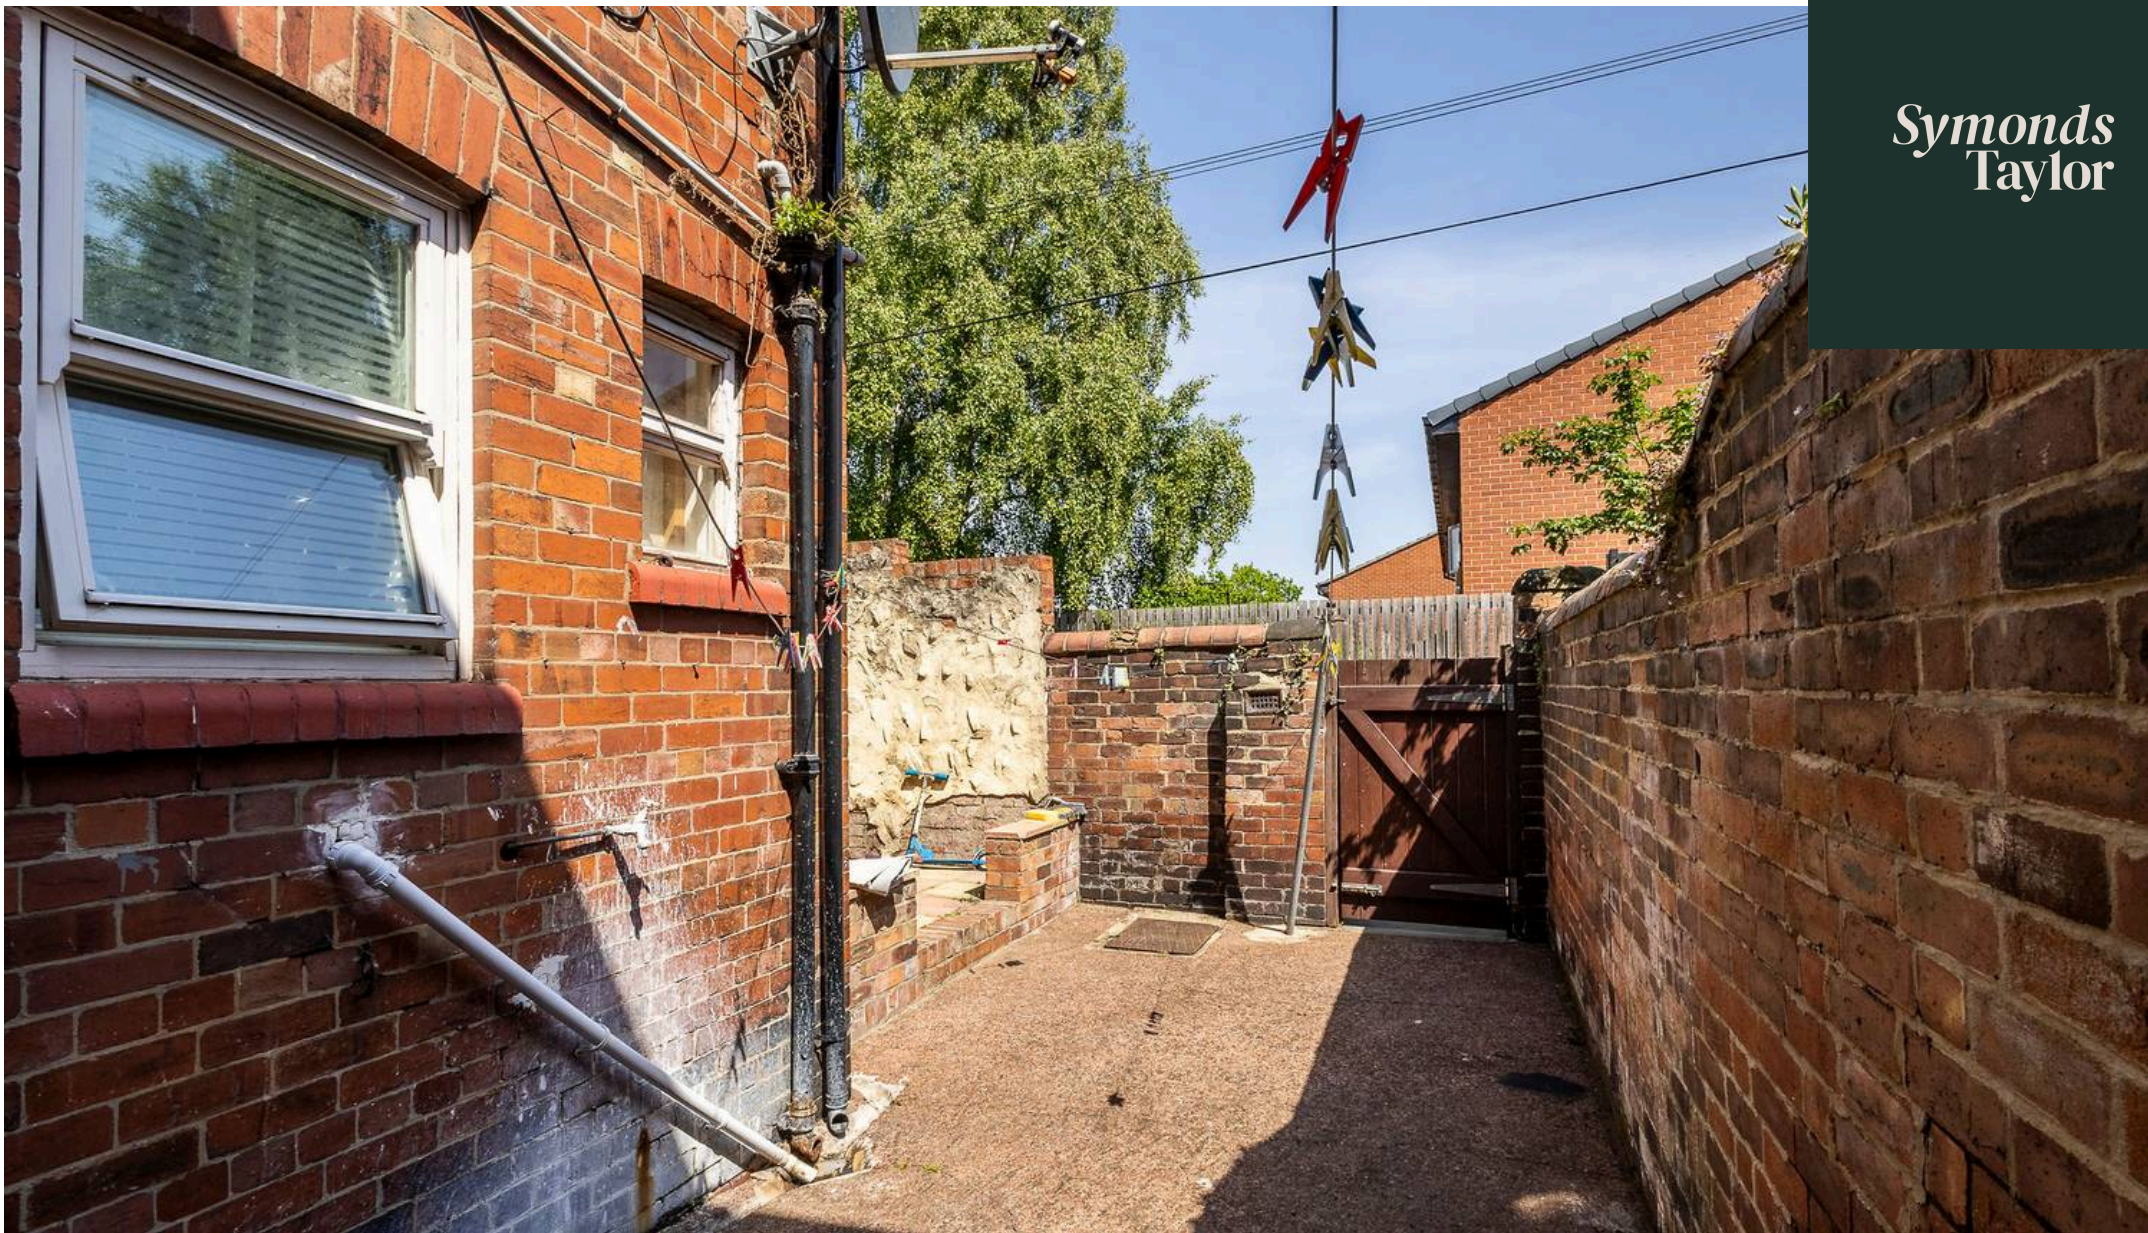

Symonds Taylor

101 St. Georges Terrace, Jesmond - NE2 2DN

0191 338 9999 • hello@symondstaylor.co.uk • www.symondstaylor.co.uk

All descriptions, plans or references to condition are given in good faith only. Whilst every endeavour is made to ensure accuracy, please check with us on any points of especial importance to you.