



Whitehall Gardens, Undy

4 Bedrooms
1 Bathrooms
2 Receptions

£480,000






Nestled in the charming area of Whitehall Gardens, Undy, this delightful house offers a perfect blend of comfort and style. With four spacious bedrooms, this property is ideal for families or those seeking extra space for guests or a home office. The two reception rooms provide ample opportunity for relaxation and entertainment, making it easy to host gatherings or enjoy quiet evenings at home. The beautifully appointed family kitchen overlooks the private garden with bi-fold doors leading from the dining room to a patio seating area.

The well-appointed bathroom ensures convenience for all residents, while the overall layout of the house promotes a sense of openness and warmth. The surrounding area is known for its friendly community and picturesque scenery, making it a wonderful place to call home.

The rear garden is fully enclosed and private providing low maintenance areas for seating and storage. There is driveway parking for several vehicles and an integral garage.

This property is not just a house; it is a place where memories can be made. Whether you are looking to settle down or invest in a promising location, this home in Undy is a fantastic opportunity. With its inviting atmosphere and practical features, it is sure to appeal to a wide range of buyers. Do not miss the chance to explore this lovely property and envision your future here.

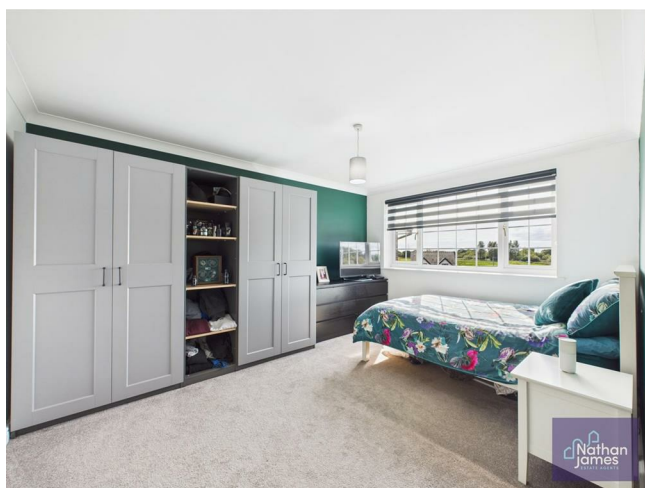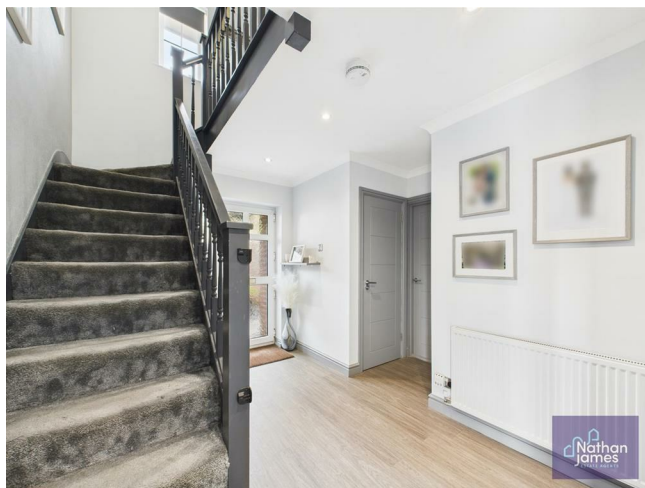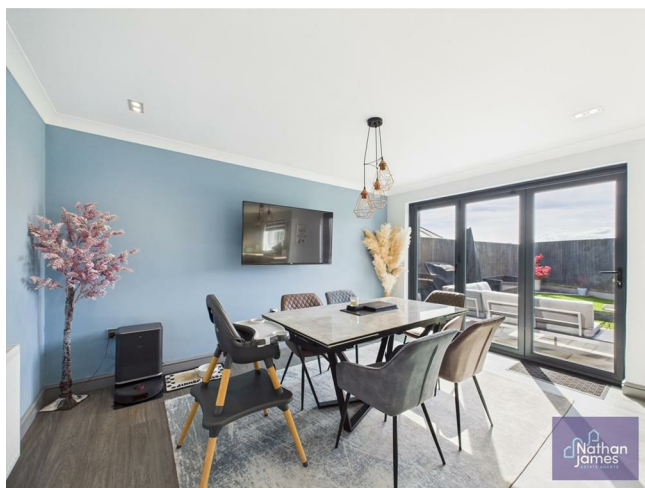

Living Room
15'4x16'9

Entrance Hallway
11x8'3

Cloakroom
5x2'10

Dining Room
10'9x13'10

Kitchen
13x9'3

Landing
4'1x13'8


Bedroom
13x11'9


Bedroom
11x16'7

Bedroom
13'3x9'4

Bedroom
11'1x13'11

Bathroom
8'6x6'11

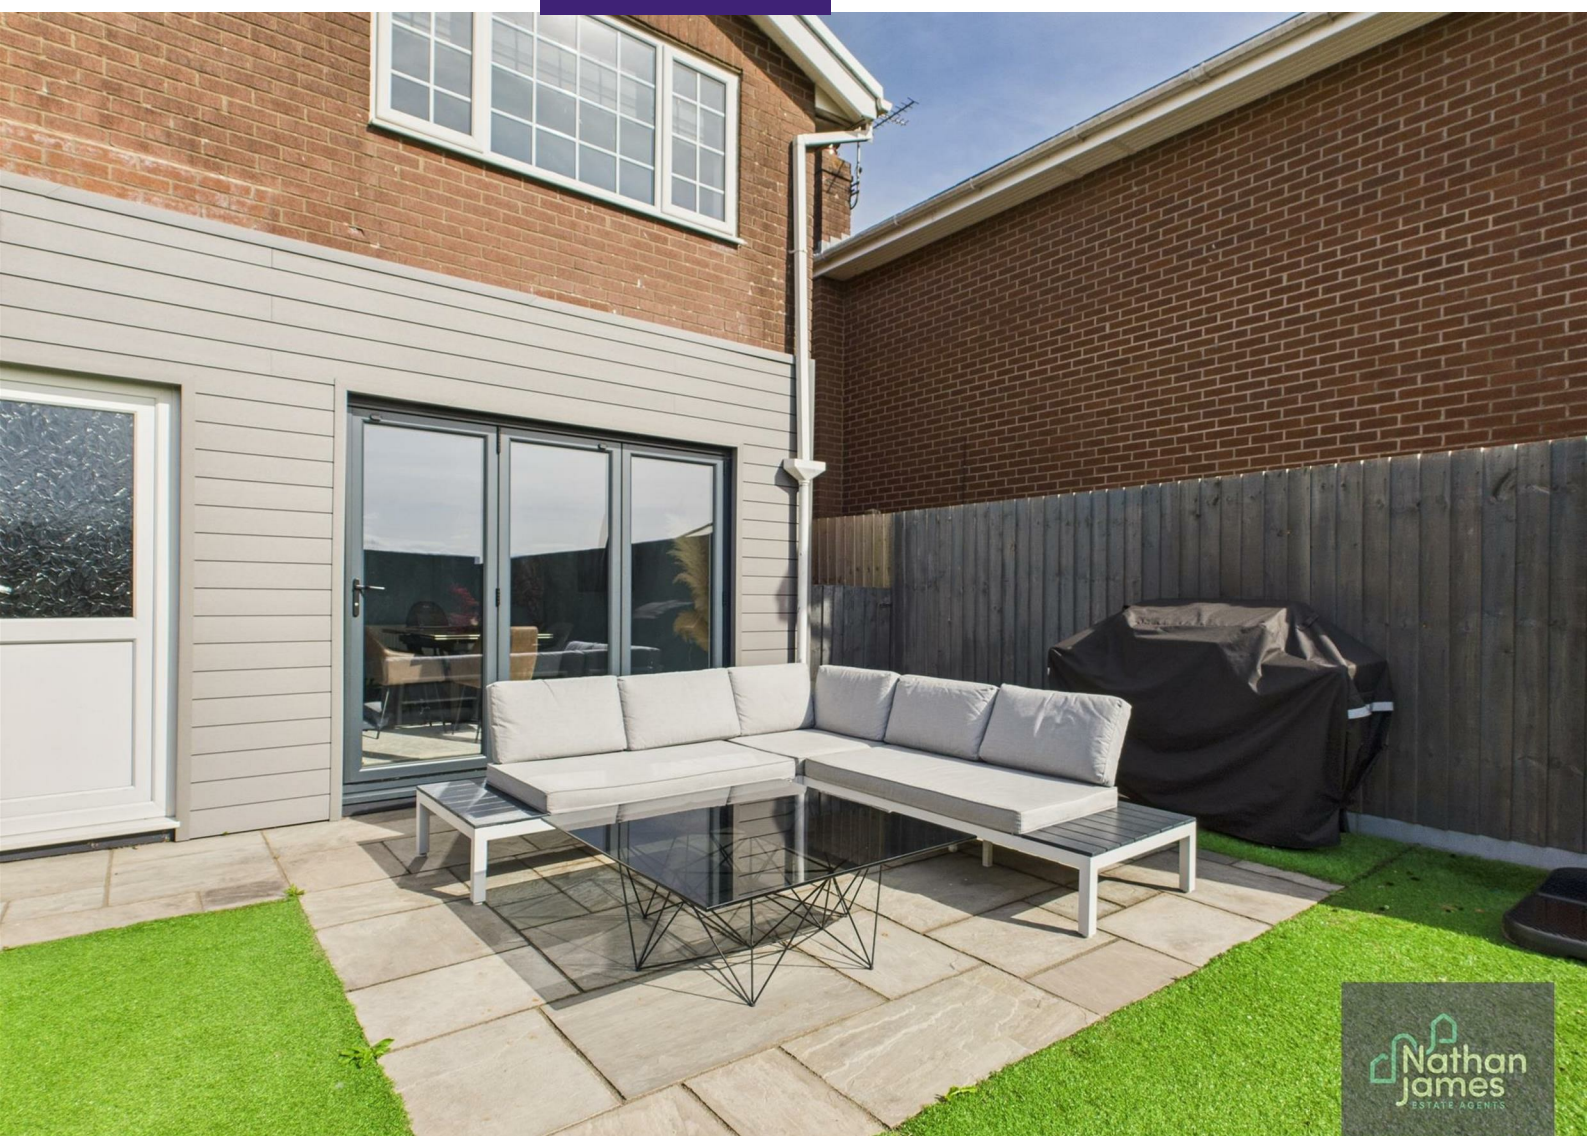

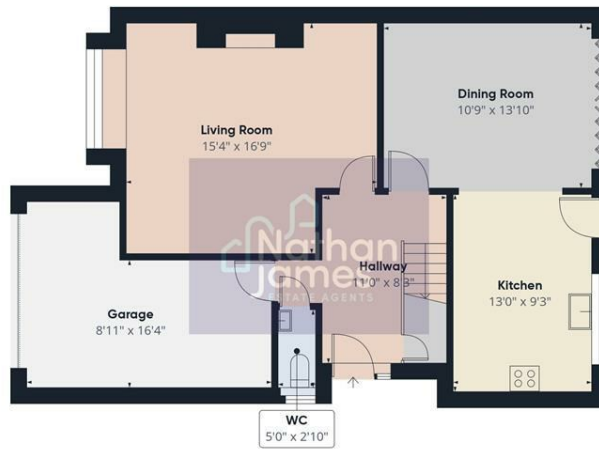


Approximate total area¹⁾
1587 ft²



(1) Excluding balconies and terraces

Calculations reference the RICS IPMS 3C standard. Measurements are approximate and not to scale. This floor plan is intended for illustration only.

GIRAFFE360

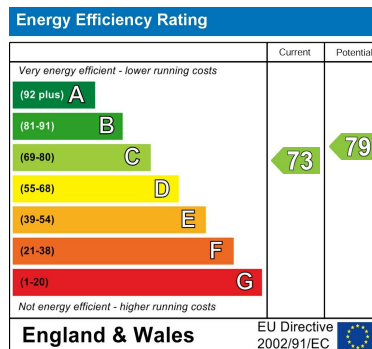

8 Newport Road
Caldicot
Monmouthshire
NP26 4HX
01291 421600

nj@nathanjamesestateagents.co.uk
nathanjamesestateagents.com